


ORIGINAL SURVEY DATE  
 SURVEYED BY  
 TEMPLATE NO. DATE  
 NOTE BOOK AREAS CHECKED

FINAL SURVEY DATE  
 SURVEYED BY  
 TEMPLATE NO. DATE  
 NOTE BOOK AREAS CHECKED

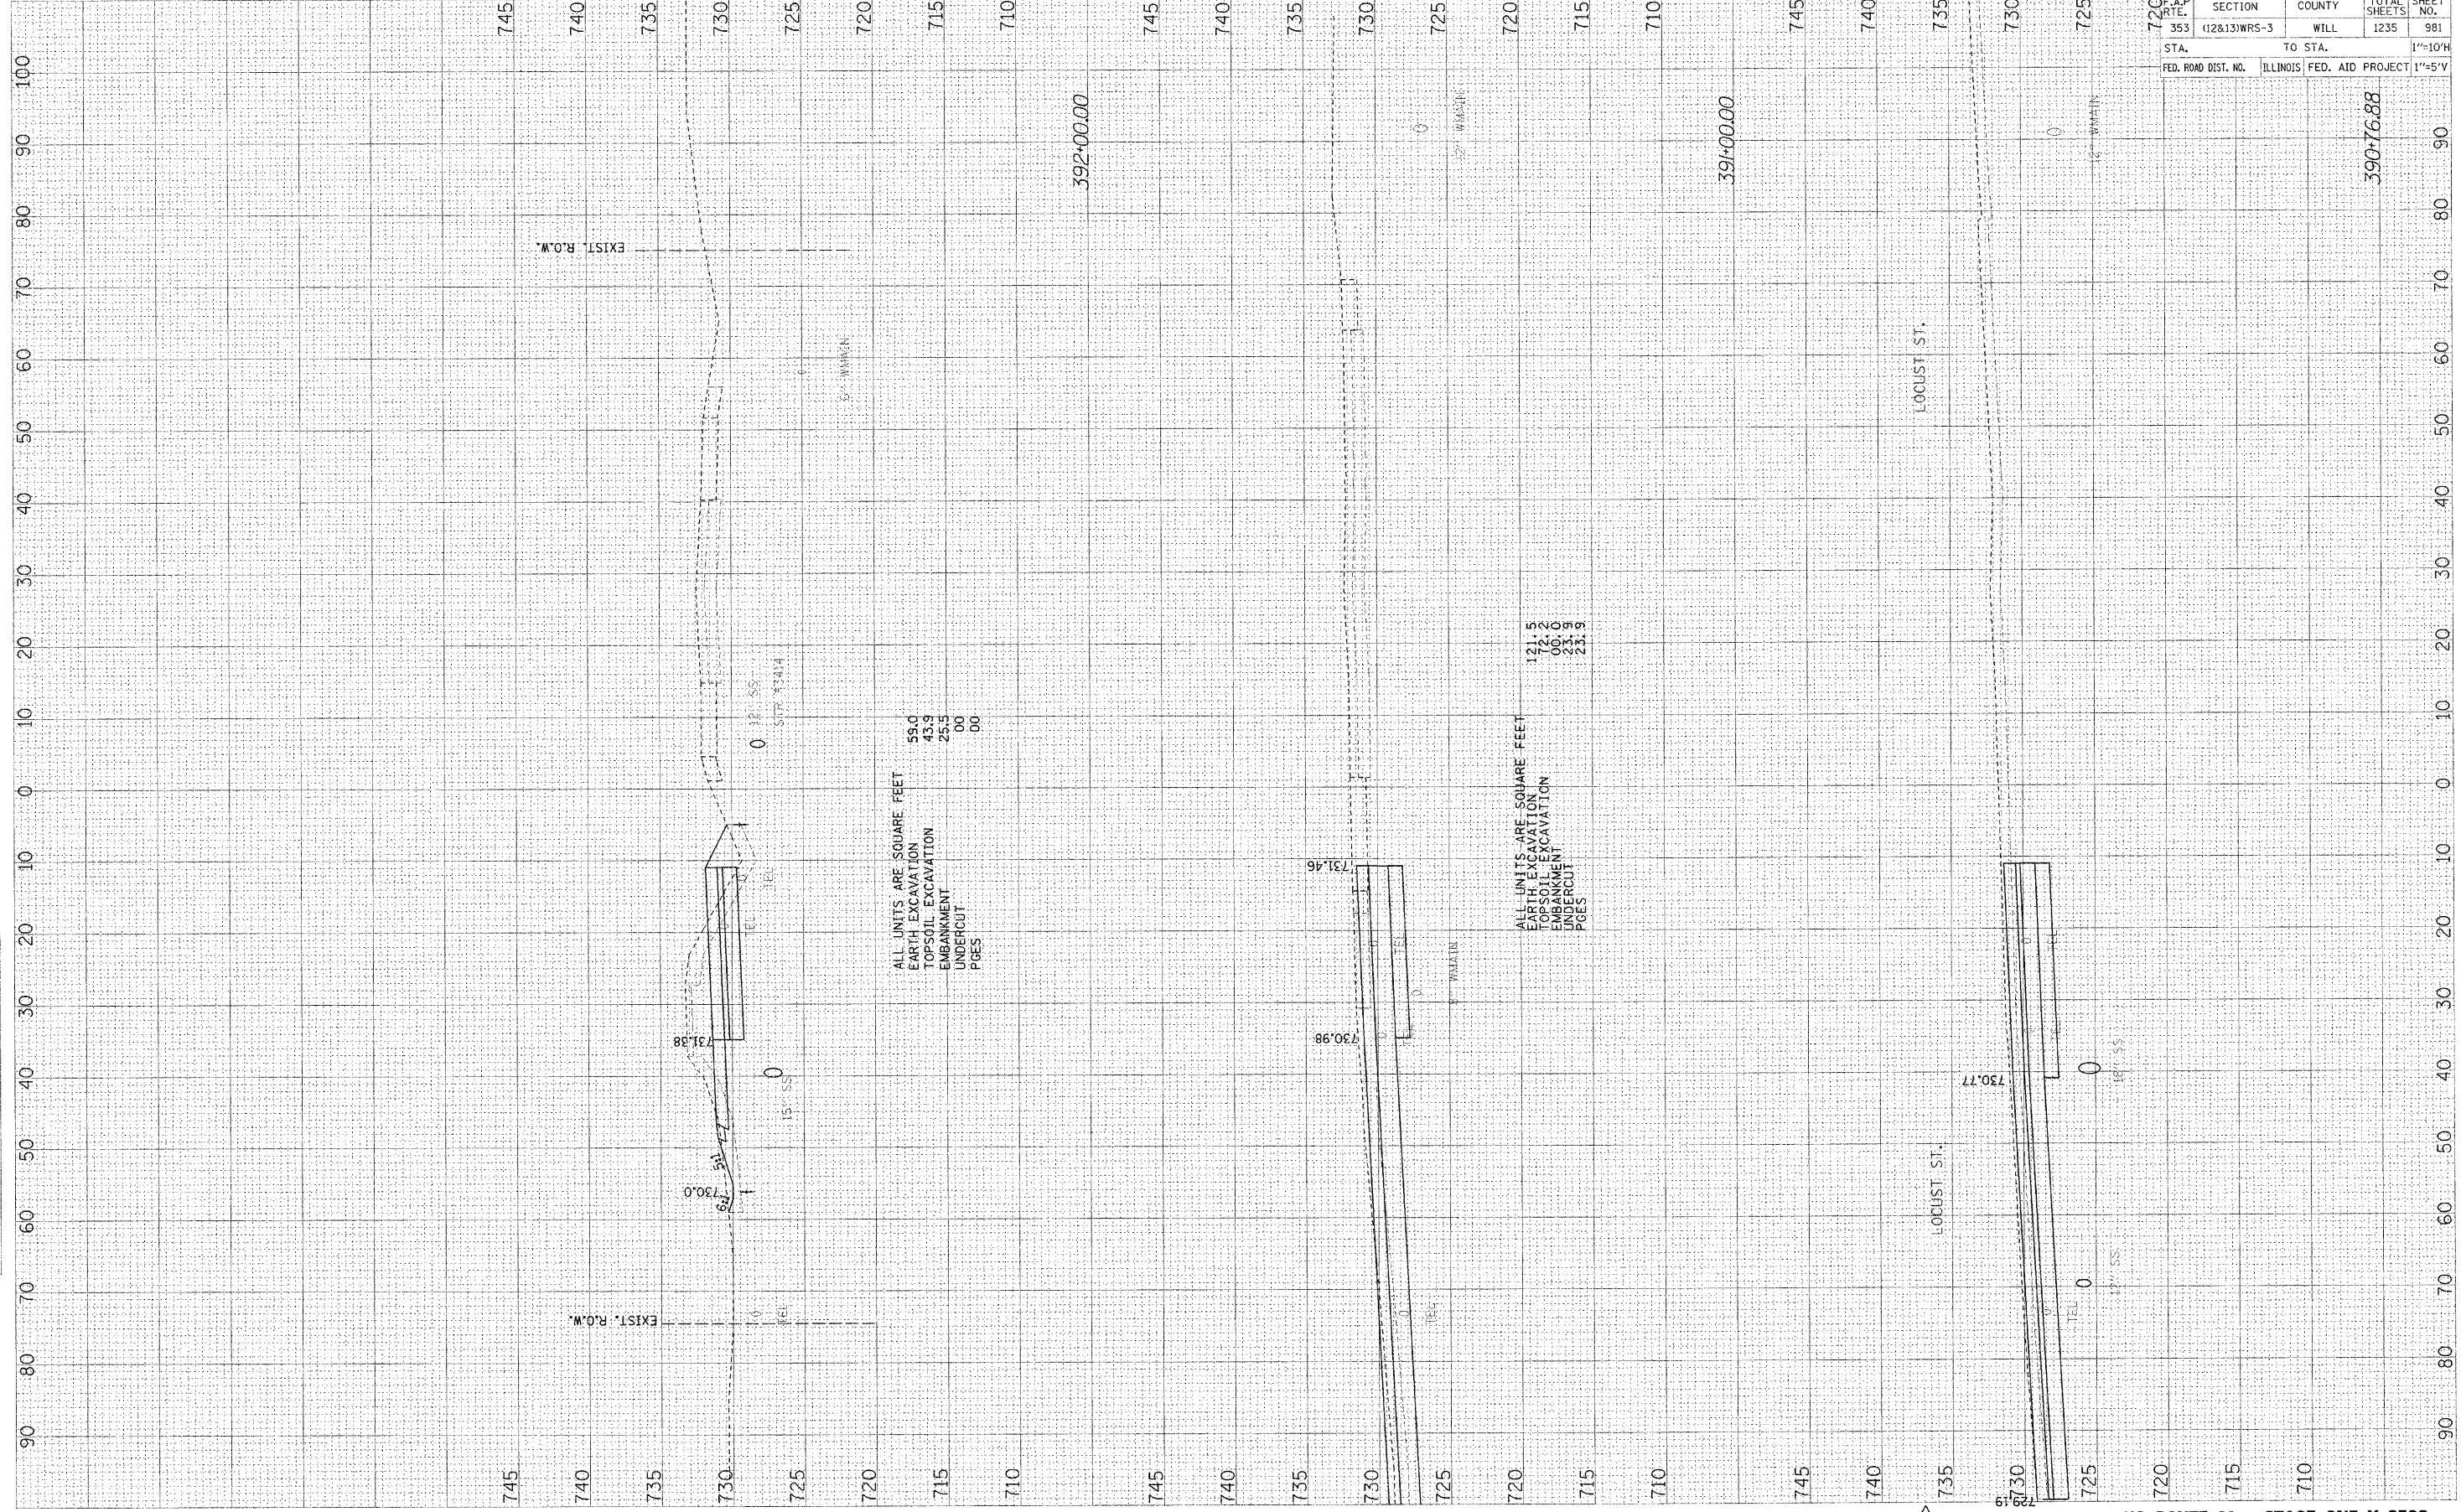

F.A.P. NO.	SECTION	COUNTY	TOTAL SHEETS	SHEET NO.
353	(12&13)WRS-3	WILL	1235	981
STA.	TO STA.		1"=10'H	
FED. ROAD DIST. NO.	ILLINOIS FED. AID PROJECT		1"=5'V	