


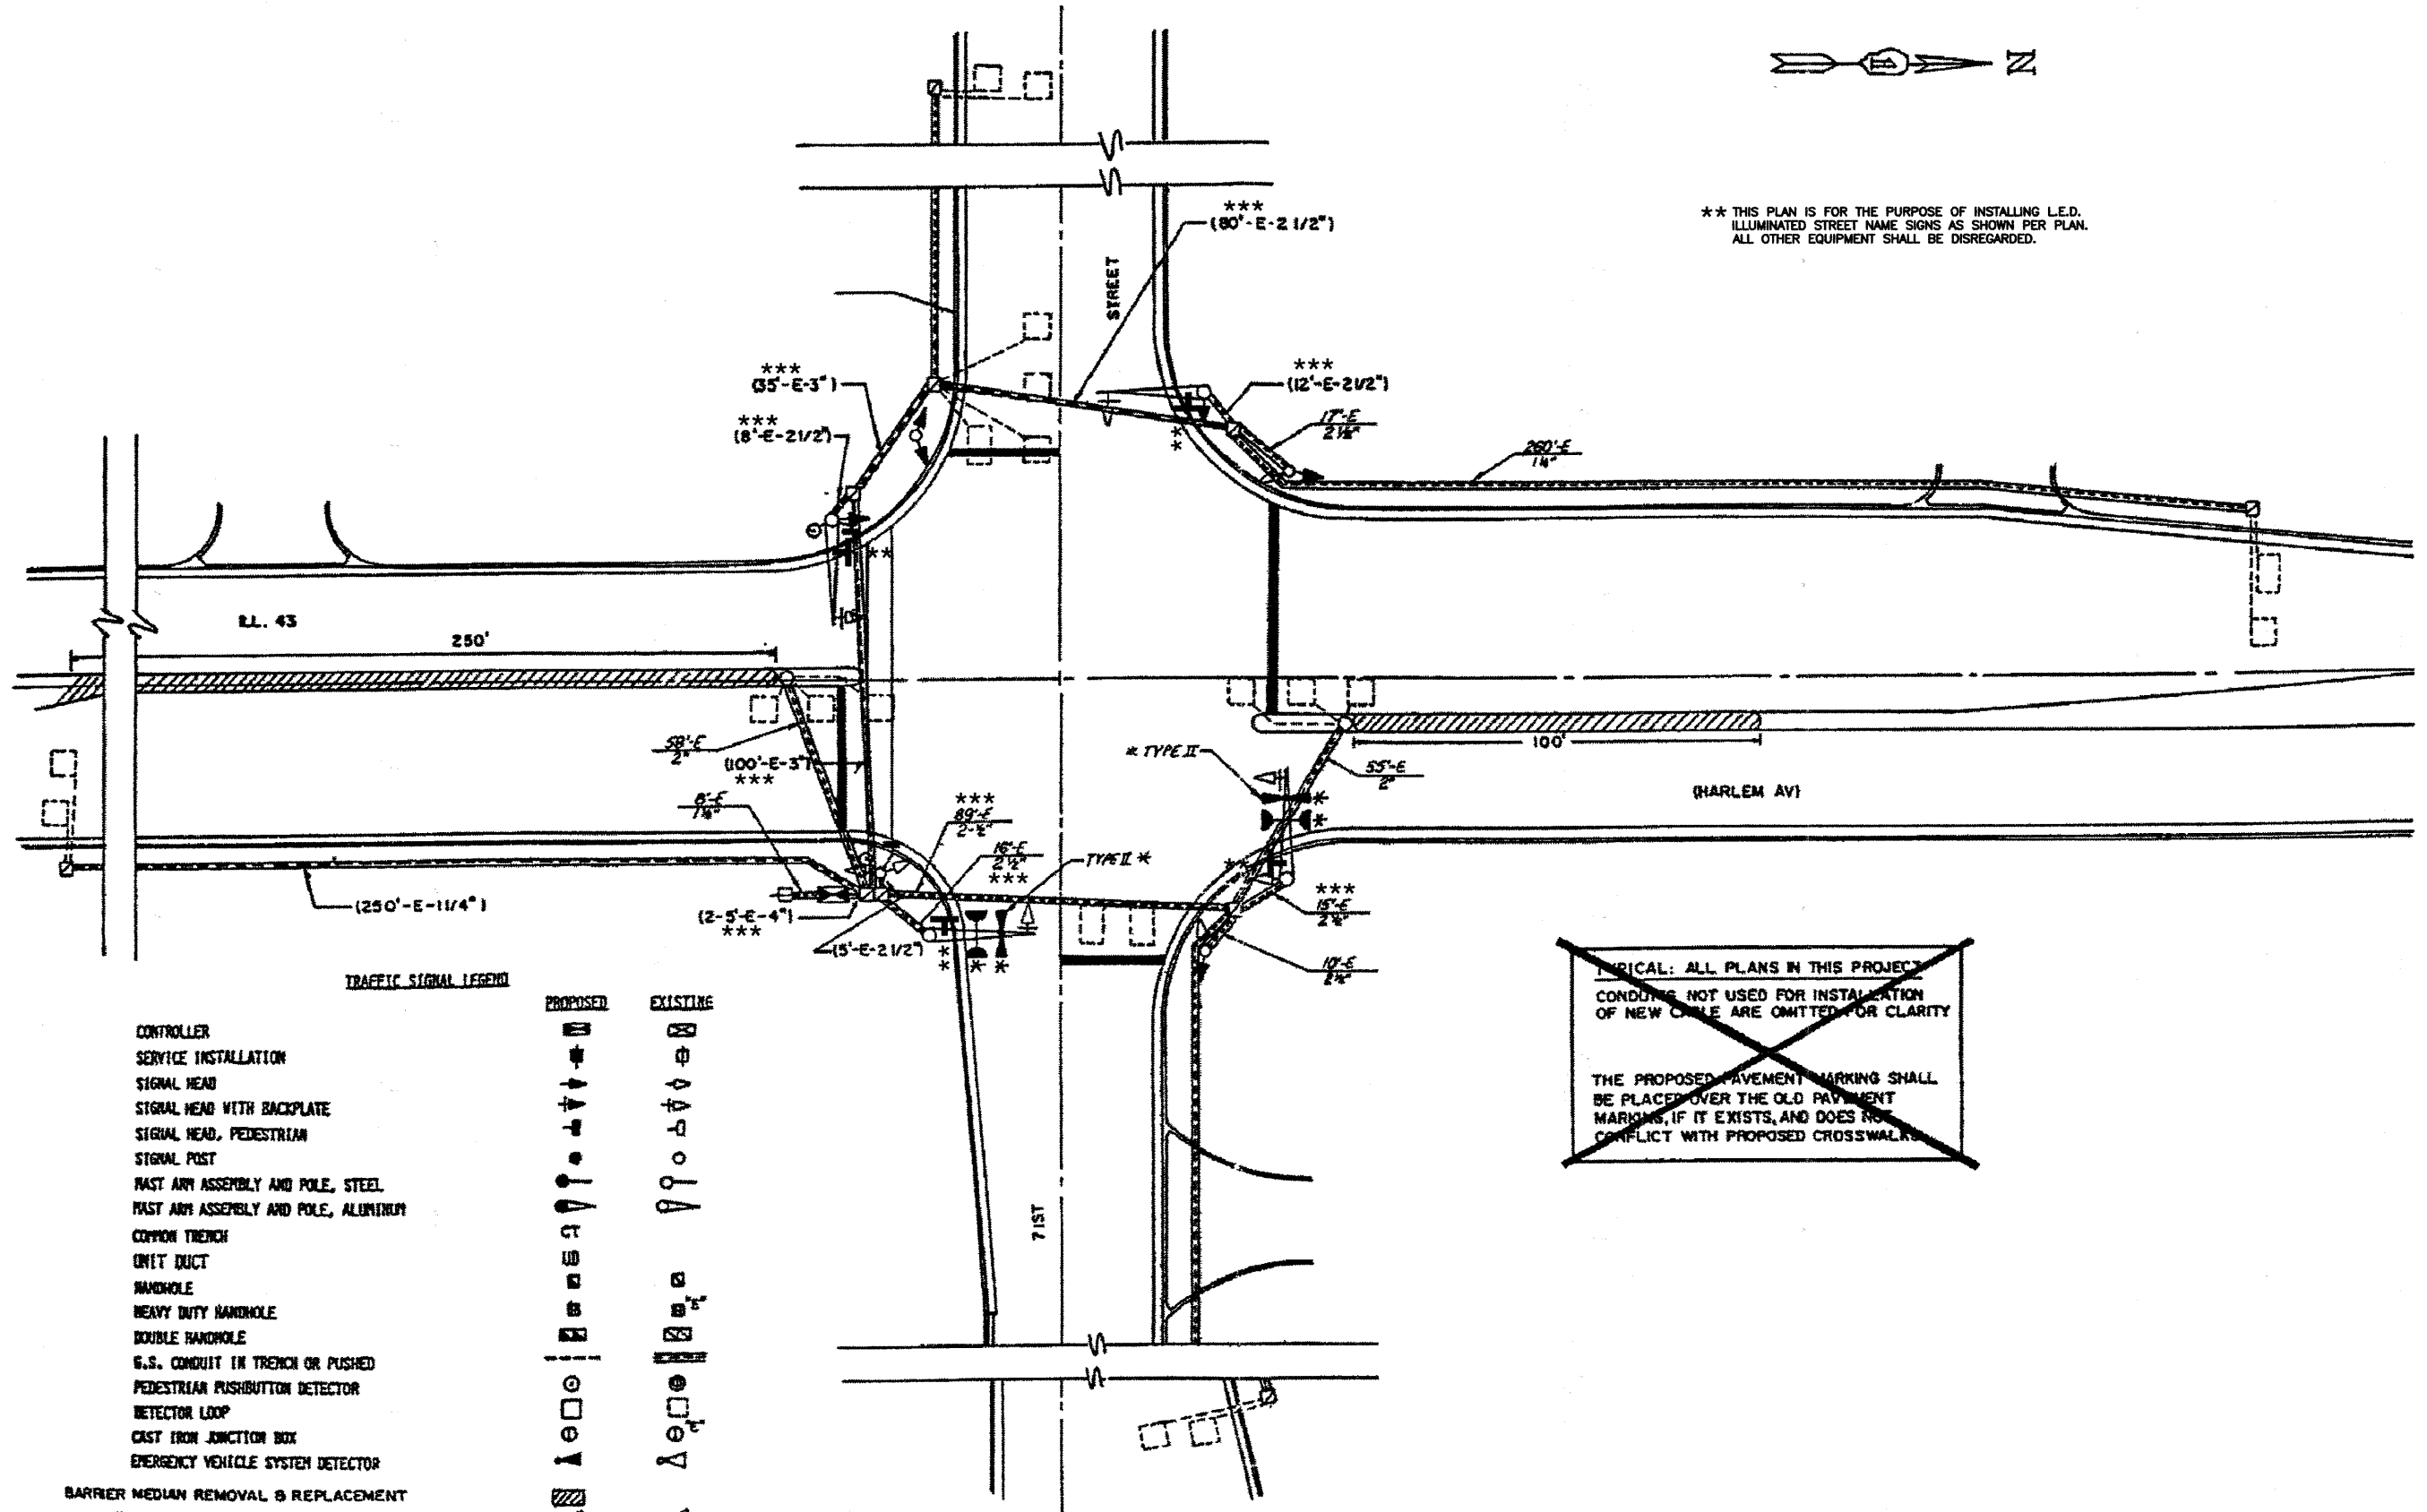

*** THIS PLAN IS FOR THE PURPOSE OF INSTALLING L.E.D. ILLUMINATED STREET NAME SIGNS AS SHOWN PER PLAN. ALL OTHER EQUIPMENT SHALL BE DISREGARDED.



TRAFFIC SIGNAL LEGEND

- | | | |
|---|----------|----------|
| CONTROLLER | PROPOSED | EXISTING |
| SERVICE INSTALLATION | | |
| SIGNAL HEAD | | |
| SIGNAL HEAD WITH BACKPLATE | | |
| SIGNAL HEAD, PEDESTRIAN | | |
| SIGNAL POST | | |
| FAST ANY ASSEMBLY AND POLE, STEEL | | |
| FAST ANY ASSEMBLY AND POLE, ALUMINUM | | |
| COMMON TRENCH | | |
| CONDUIT DUCT | | |
| HANDHOLE | | |
| HEAVY DUTY HANDHOLE | | |
| DOUBLE HANDHOLE | | |
| G.S. CONDUIT IN TRENCH OR PUSHED | | |
| PEDESTRIAN PUSHBUTTON DETECTOR | | |
| DETECTOR LOOP | | |
| CAST IRON JUNCTION BOX | | |
| EMERGENCY VEHICLE SYSTEM DETECTOR | | |
| BARRIER MEDIAN REMOVAL & REPLACEMENT | | |
| * CONFIRMATION BEACON | | |
| L.E.D. ILLUMINATED STREET NAME SIGN | | |
| CONDUIT USED FOR ILLUMINATED STREET NAME SIGN CABLE | | |

~~USUAL: ALL PLANS IN THIS PROJECT CONDUITS NOT USED FOR INSTALLATION OF NEW CABLE ARE OMITTED FOR CLARITY~~

~~THE PROPOSED PAVEMENT MARKING SHALL BE PLACED OVER THE OLD PAVEMENT MARKING, IF IT EXISTS, AND DOES NOT CONFLICT WITH PROPOSED CROSSWALKS~~

THESE ITEMS INCLUDED IN CONTRACT FOR INSTALLATION OF EMERGENCY VEHICLE PREEMPTION EQUIPMENT.

LOCATION NO. 13

FILE NAME = 07441_02-PLAN-SIGN-01 - IDOT P01	USER NAME =	DESIGNED - MRS	REVISED -	STATE OF ILLINOIS DEPARTMENT OF TRANSPORTATION	HARLEM AVENUE BEAUTIFICATION TRAFFIC SIGNAL MODIFICATION PLAN IL ROUTE 43 (HARLEM AVE) AND 71ST STREET	F.A.P. RTE.	SECTION	COUNTY	TOTAL SHEETS	SHEET NO.	
		CHECKED - PKB	REVISED -			348	07-00055-01-SG	COOK	55	48	
		DRAWN - RG	REVISED -			CONTRACT NO. 63510					
		CHECKED - AG	REVISED -			FED. ROAD DIST. NO. 1 ILLINOIS FED. AID PROJECT HPP-3462(001)					
	PLOT SCALE =			SCALE: 1"=20'	SHEET NO. 48 OF 55 SHEETS	STA.	TO STA.				
	PLOT DATE = 10-21-10										