
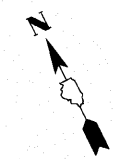
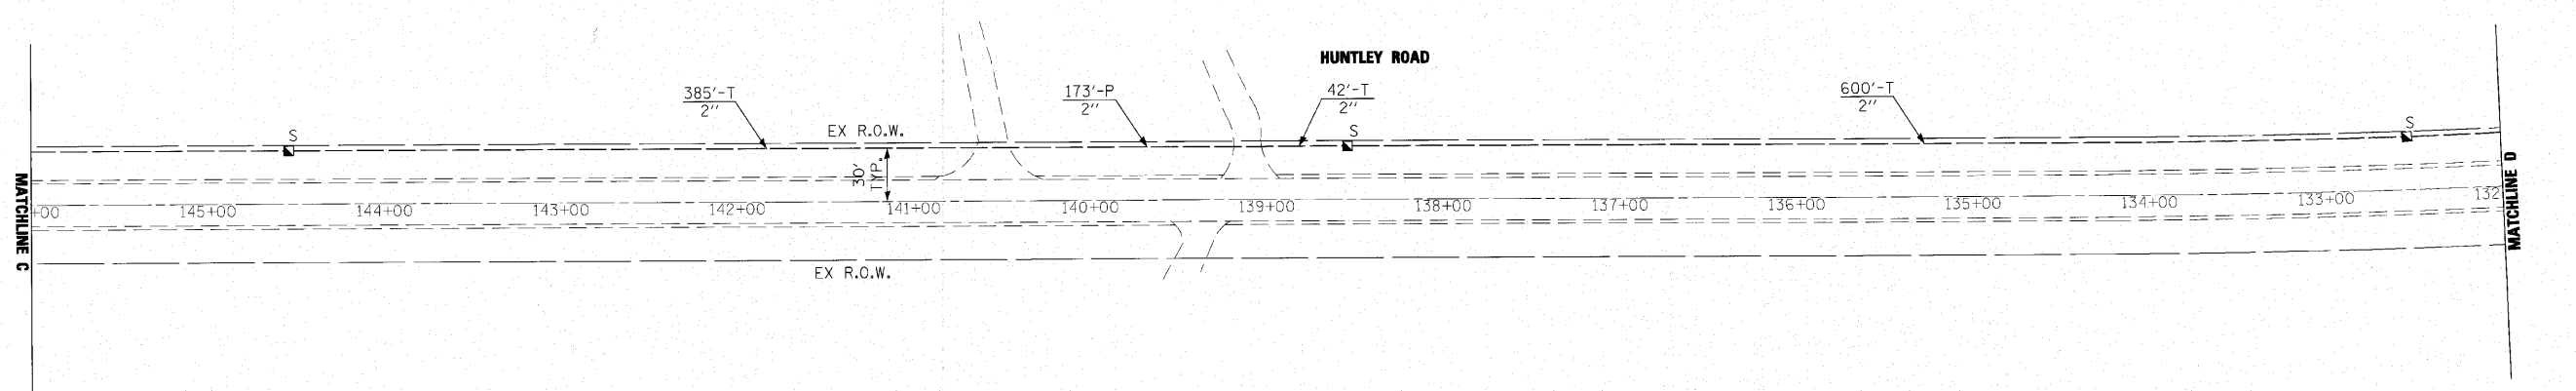


PLAN	SURVEYED	DATE
	NOTED	BY
	CREATED	
	REVISIONS	
	CHECKED	
	NO.	
	CAD FILE NAME	

PROFILE	DESIGNED	DATE
	DRAWN	BY
	CHECKED	
	NO.	
	STRUCTURE	
	NO. AT/RS	
	CHKD	

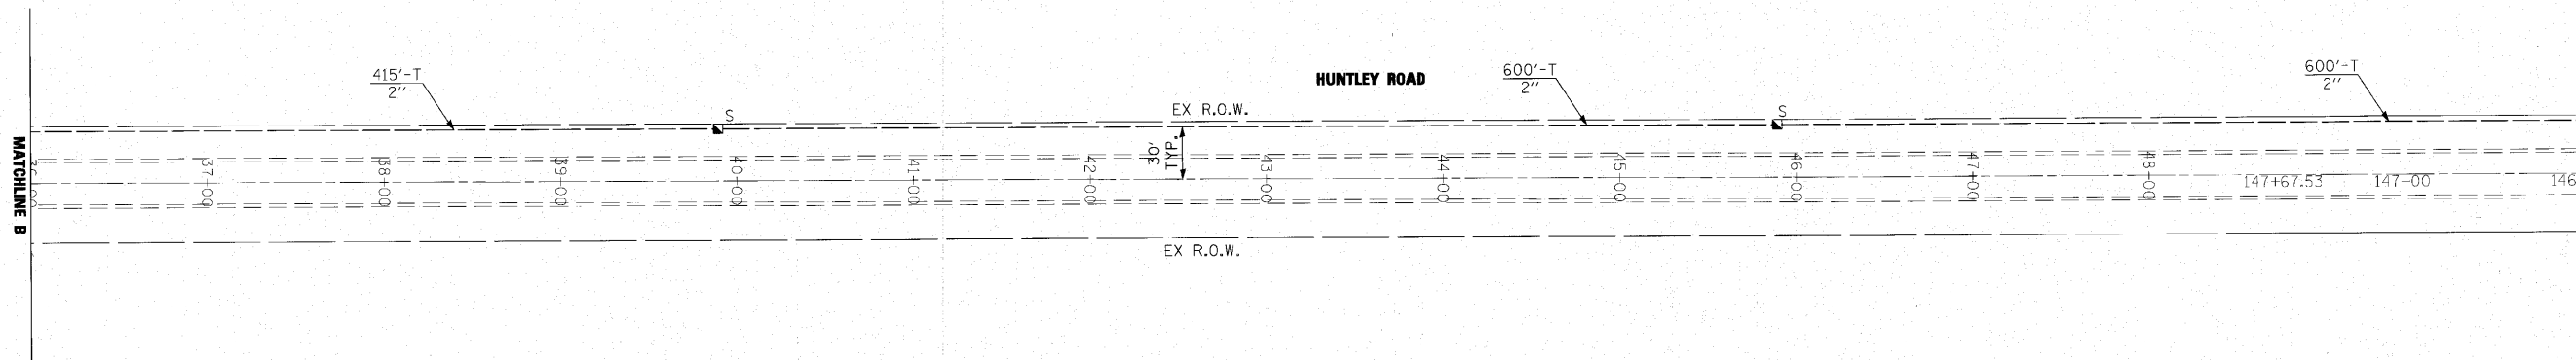

FILE NAME =	DESIGNED -	REVISED -	KANE COUNTY DIVISION OF TRANSPORTATION	INTERCONNECT PLANS HUNTLEY ROAD			F.A. RTE.	SECTION	COUNTY	TOTAL SHEETS	SHEET NO.
	*FILE#	DRAWN		REVISED -	SCALE: 1" = 50'	SHEET NO. 12 OF 36 SHEETS	STA.	TO STA.	KANE	36	12
	CHECKED -	REVISED -						08-00379-00-TL			
	DATE	REVISED -						CONTRACT NO. 63520			
								ILLINOIS FED. AID PROJECT CMM-9003(147)			