
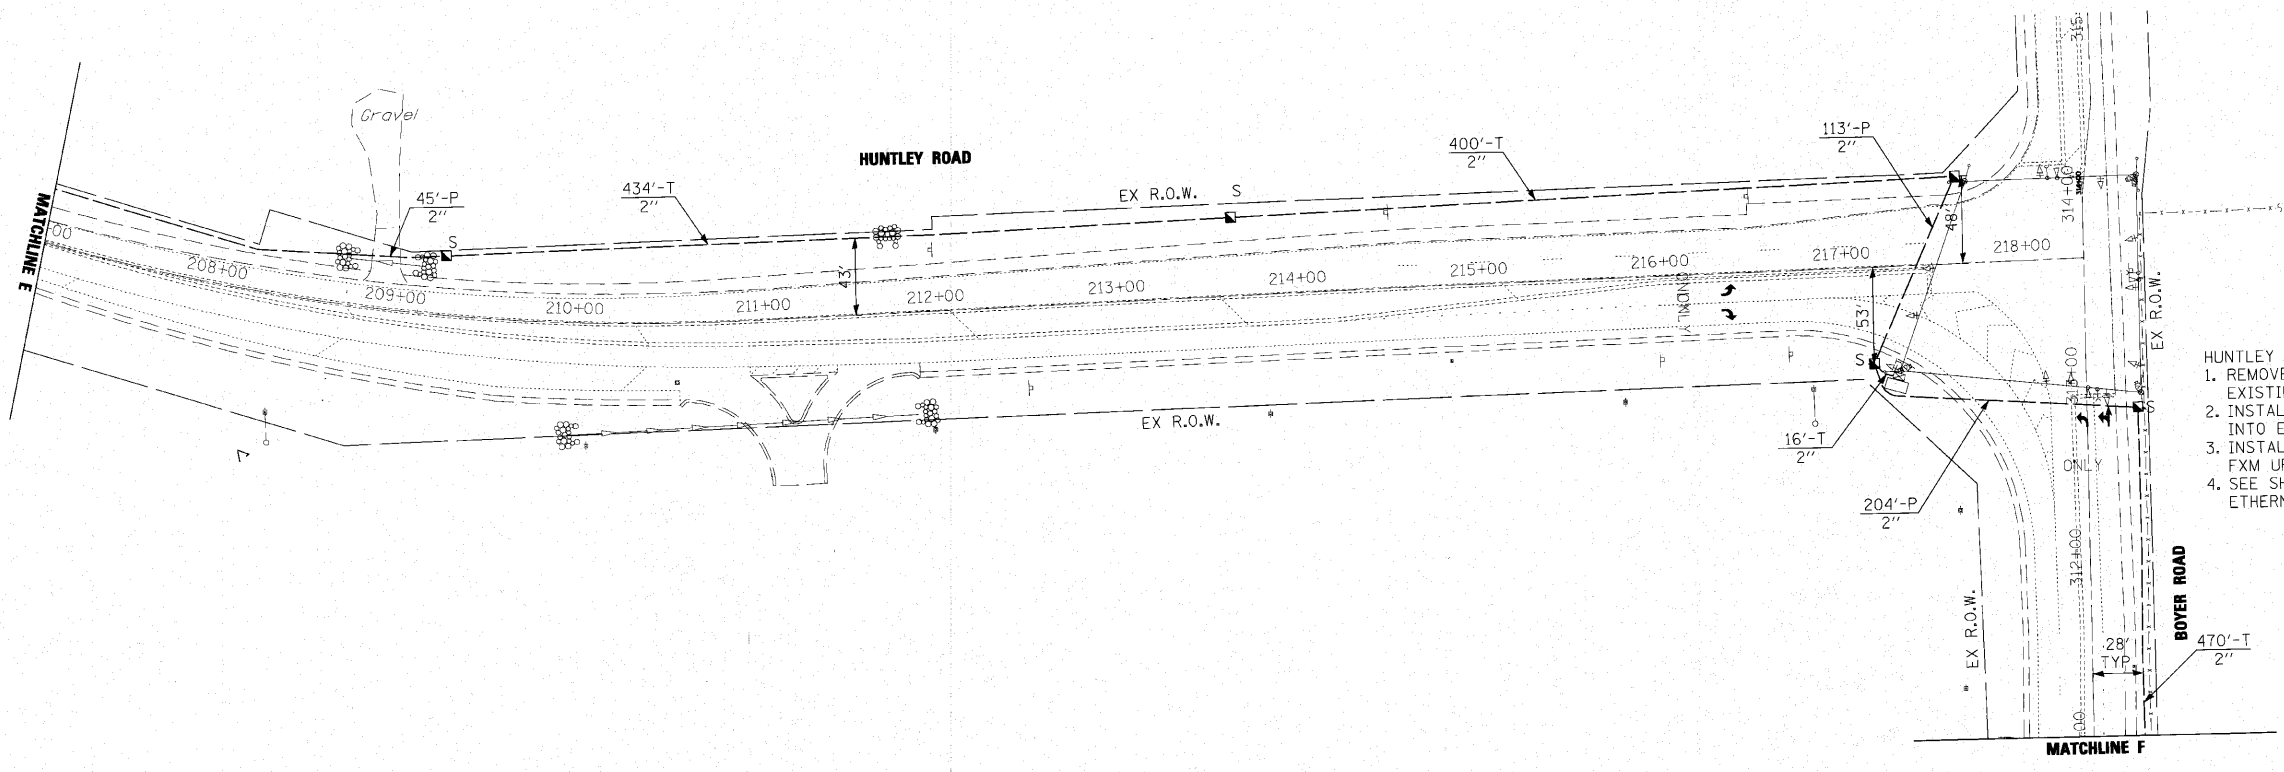


PLAN	REGISTERED	DATE
	PLOTTED	
	ALIGNMENT CHECKED	
	NOTE BOOK	
	ADD. FILE NAME	
	NO.	

PROFILE	SURVEYED	32
	PLOTTED	
	GRADES CHECKED	
	STRUCTURE NOTATIONS	
	NO.	

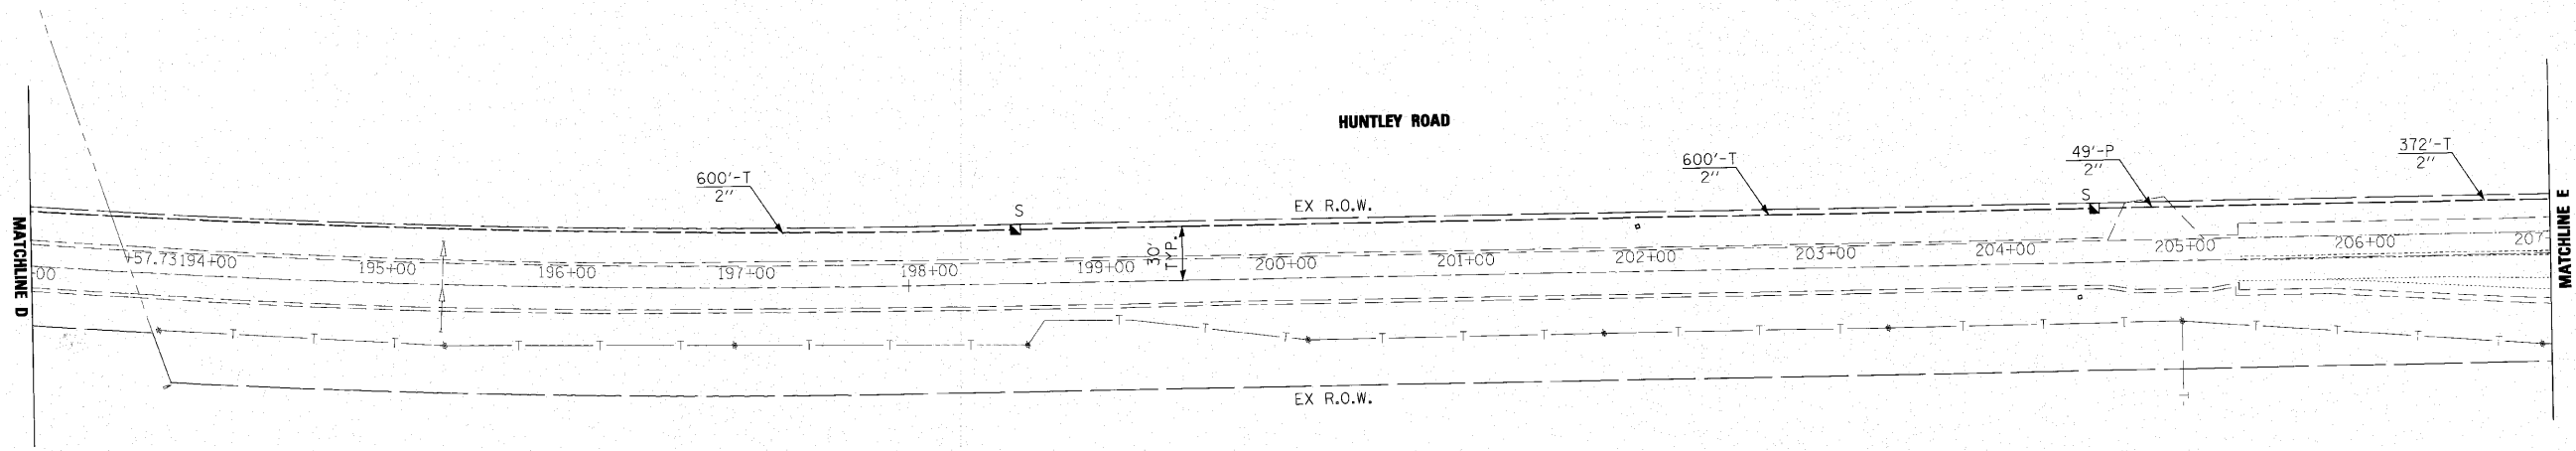

- HUNTLEY ROAD AT BOYER ROAD NOTES:
1. REMOVE EXISTING MALFUNCTION MANAGEMENT UNIT FROM EXISTING TRAFFIC SIGNAL CONTROLLER CABINET.
 2. INSTALL MALFUNCTION MANAGEMENT UNIT WITH SNMP PORT INTO EXISTING TRAFFIC SIGNAL CONTROLLER CABINET.
 3. INSTALL FXM COMMUNICATION MODULE IN EXISTING ALPHA FXM UPS.
 4. SEE SHEETS 34-36 FOR AN EQUIPMENT LIST FOR ETHERNET INTERFACE AND COMMUNICATIONS UPGRADE

FILE NAME =
#FILE#

DESIGNED	-	REVISED	-
DRAWN	-	REVISED	-
CHECKED	-	REVISED	-
DATE	-	REVISED	-

**KANE COUNTY
DIVISION OF TRANSPORTATION**

**INTERCONNECT PLANS
HUNTLEY ROAD**

SCALE: 1" = 50' SHEET NO. 13 OF 36 SHEETS STA. TO STA.

F.A. RTE.	SECTION	COUNTY	TOTAL SHEETS	SHEET NO.
	08-00379-00-TL	KANE	36	13
				CONTRACT NO. 63520
ILLINOIS FED. AID PROJECT CMM-900311471				