


SEE SHEET NO. 9-10 FOR PROPOSED TRAFFIC SIGNAL EQUIPMENT

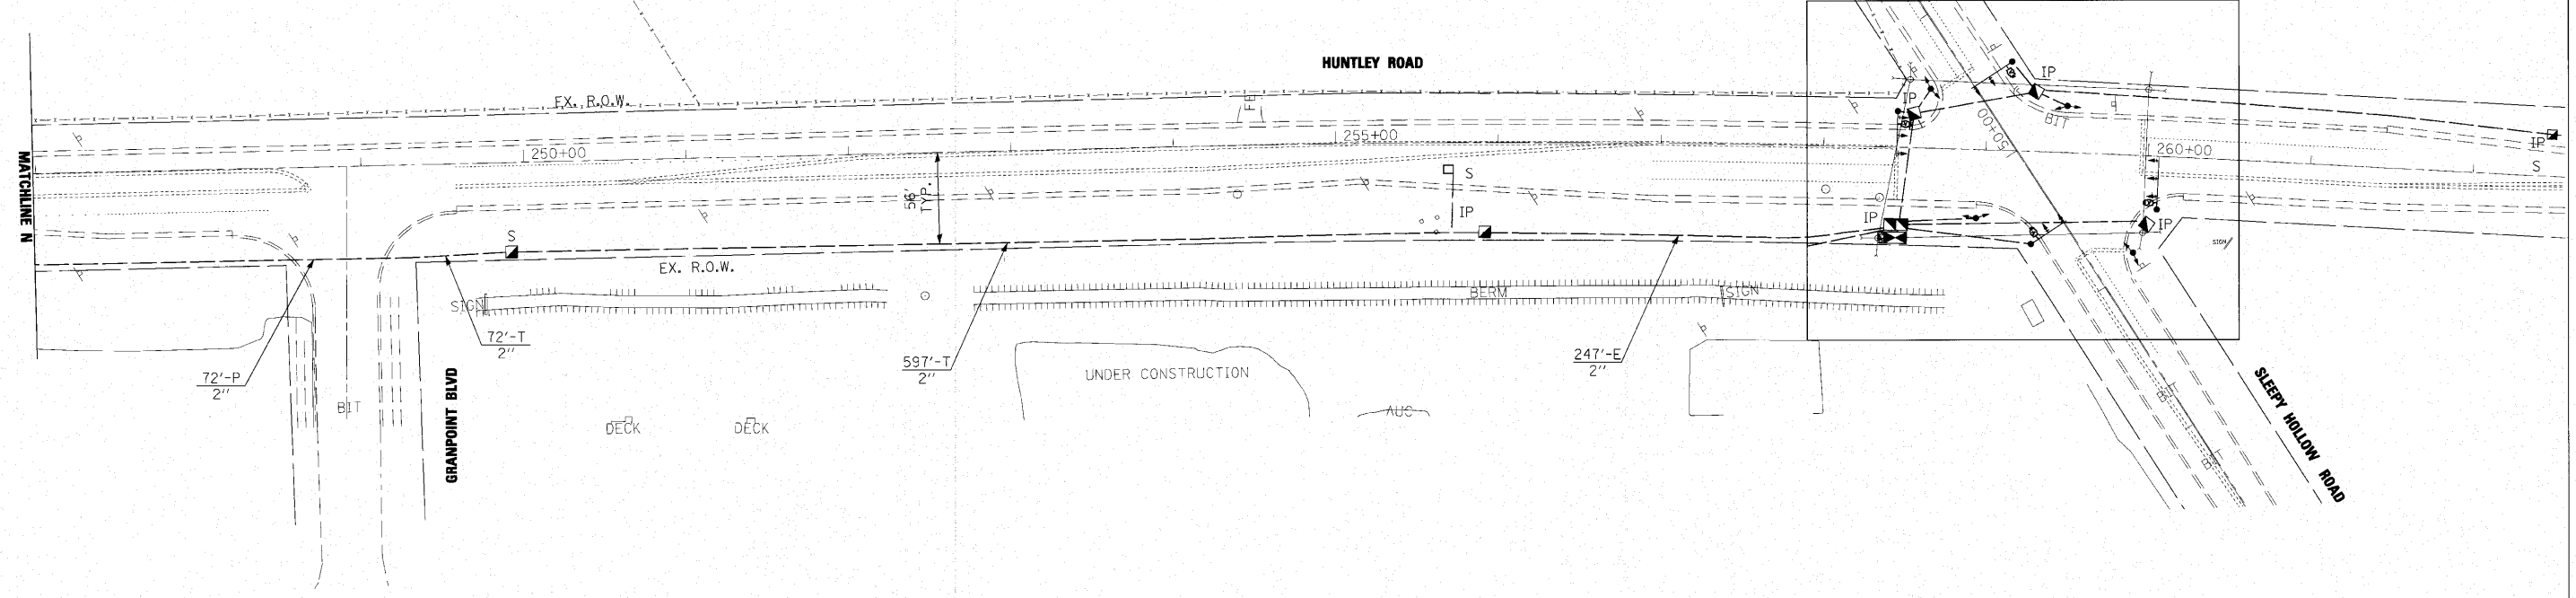

PLAN	SUBMITTED	BY	DATE
NO.	DATE		

PROFILE	SUBMITTED	BY	DATE
NO.	DATE		

NOTE:  
THE FOLLOWING EXISTING TRAFFIC SIGNAL SHALL BE REMOVED BY THE CONTRACTOR. ALL EQUIPMENT REMOVED BY THE CONTRACTOR SHALL BE SALVAGED AND ANY SALVAGE VALUE SHALL BE CREDITED TO THE CONTRACT THROUGH THE CONTRACTOR'S BID.

- HUNTLEY ROAD**
- AT BOYER ROAD
    - 1 EACH MALFUNCTION MANAGEMENT UNIT
  - AT PRAIRIE MEADOWS (DOMINICKS) ENTRANCE
    - 1 EACH TRAFFIC SIGNAL CONTROLLER
    - 1 EACH MALFUNCTION MANAGEMENT UNIT
    - 1 EACH UNINTERRUPTIBLE POWER SUPPLY, BASIC
  - AT MILLER ROAD
    - 1 EACH MALFUNCTION MANAGEMENT UNIT

FILE NAME =	DESIGNED -	REVISED -	<b>KANE COUNTY DIVISION OF TRANSPORTATION</b>	<b>INTERCONNECT PLANS HUNTLEY ROAD</b>		F.A. RTE.	SECTION	COUNTY	TOTAL SHEETS	SHEET NO.
%FILE_9	DRAWN -	REVISED -		SCALE: 1" = 50'	SHEET NO. 18 OF 36 SHEETS	STA.	08-00379-00-TL	KANE	36	18
	CHECKED -	REVISED -				TO STA.				
	DATE -	REVISED -								
							ILLINOIS FED. AID PROJECT CMM-90030147			