
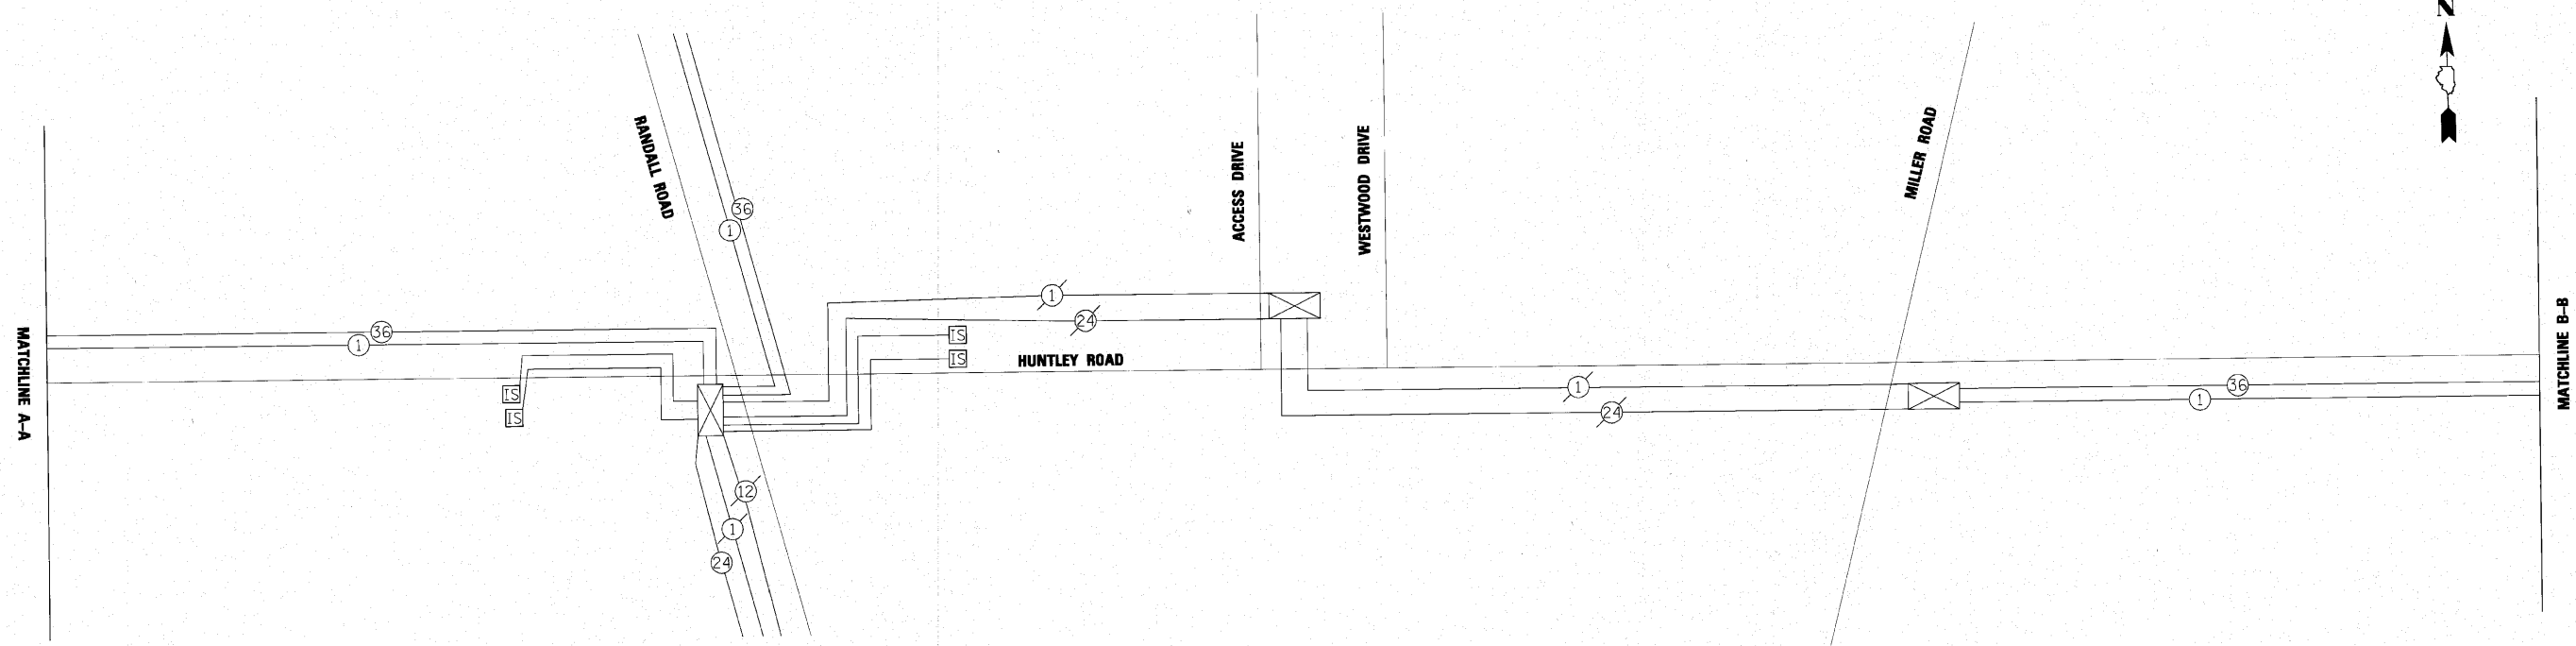


| | | |
|----------|------------|------------|
| PLAN | NO. & BOOK | NO. & DATE |
| DESIGNED | CHECKED | BY |
| DRAWN | REVISIONS | DATE |
| CHECKED | DATE | |
| DATE | | |

| | | |
|-----------|---------------------------|----|
| PROFILE | SURVEYED | BY |
| NOTE BOOK | GRADES CHECKED | |
| NO. | STRUCTURE NOTATIONS (REF) | |

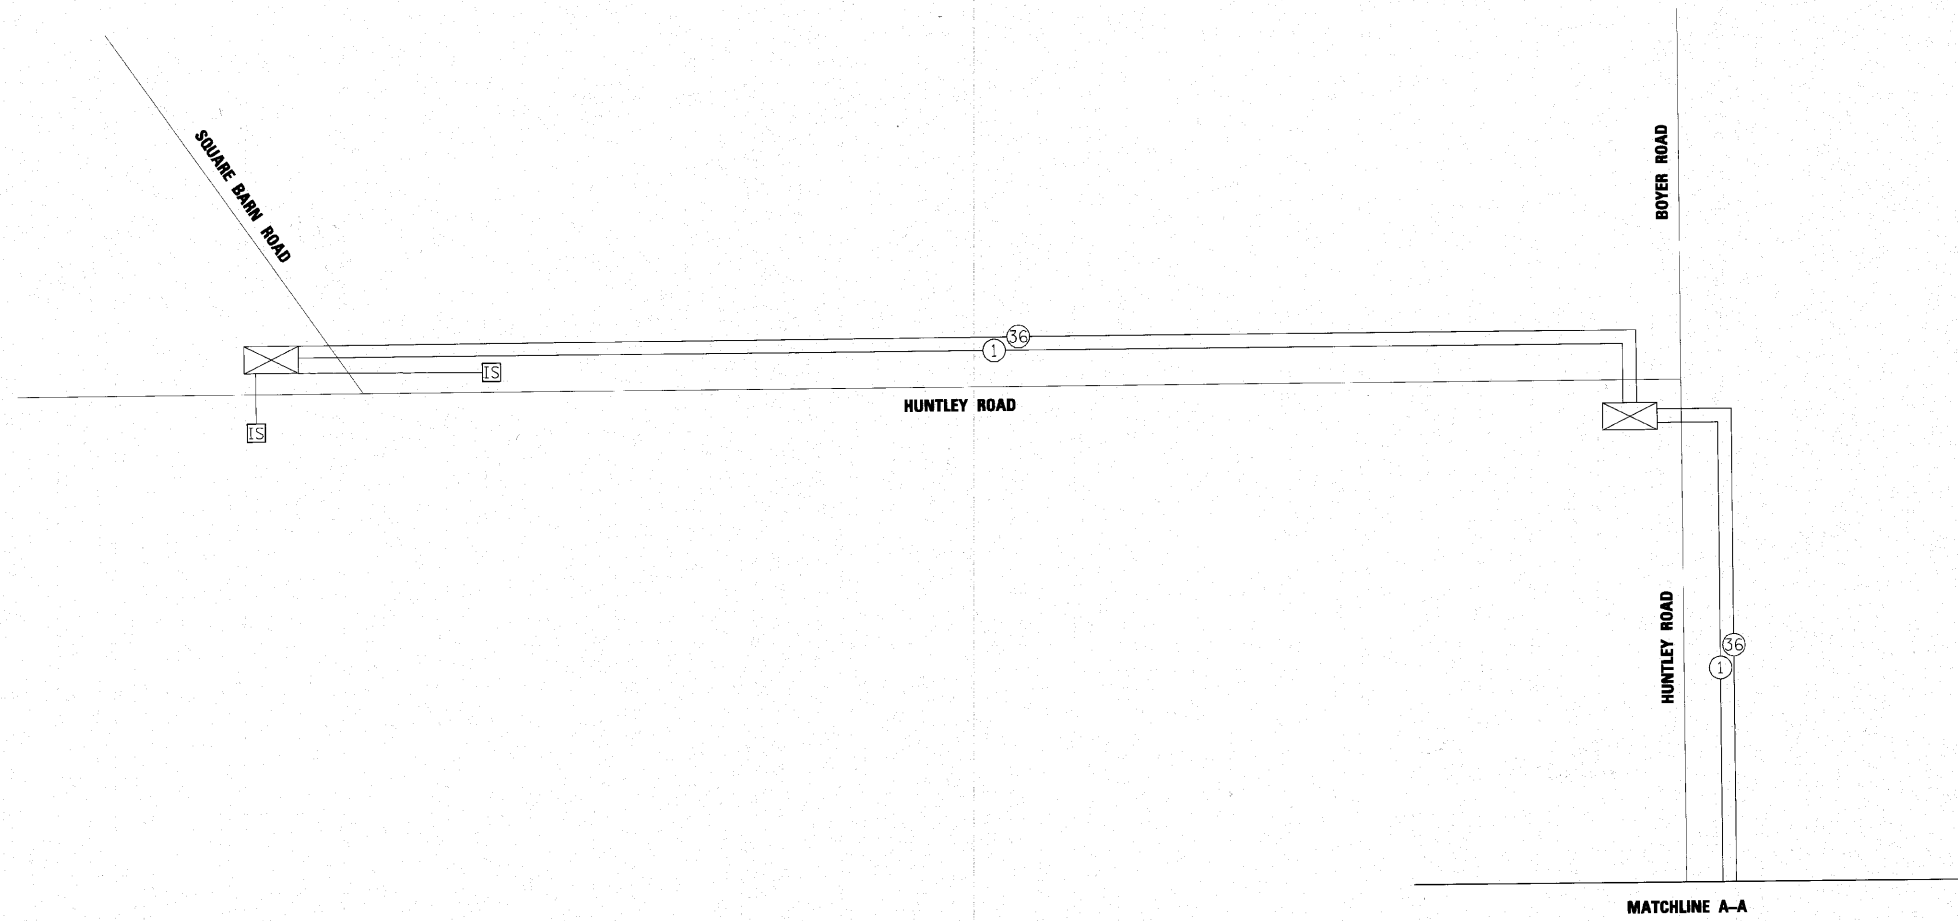

FILE NAME -
\$FILEL\$

| | |
|------------|-----------|
| DESIGNED - | REVISED - |
| DRAWN - | REVISED - |
| CHECKED - | REVISED - |
| DATE - | REVISED - |

**KANE COUNTY
DEPARTMENT OF TRANSPORTATION**

**INTERCONNECT SCHEMATIC
HUNTLEY ROAD FROM SQUARE BARD ROAD TO MILLER ROAD**

SCALE: 1" = 50' SHEET NO. 24 OF 36 SHEETS STA. TO STA.

| | | | | |
|-----------------------------------------|----------------|--------|--------------------|-----------|
| F.A. RTE. | SECTION | COUNTY | TOTAL SHEETS | SHEET NO. |
| | 08-00379-00-TL | KANE | 36 | 24 |
| | | | CONTRACT NO. 63520 | |
| ILLINOIS FED. AID PROJECT CMM-9003(147) | | | | |