


HUNTLEY / SQUARE BARN

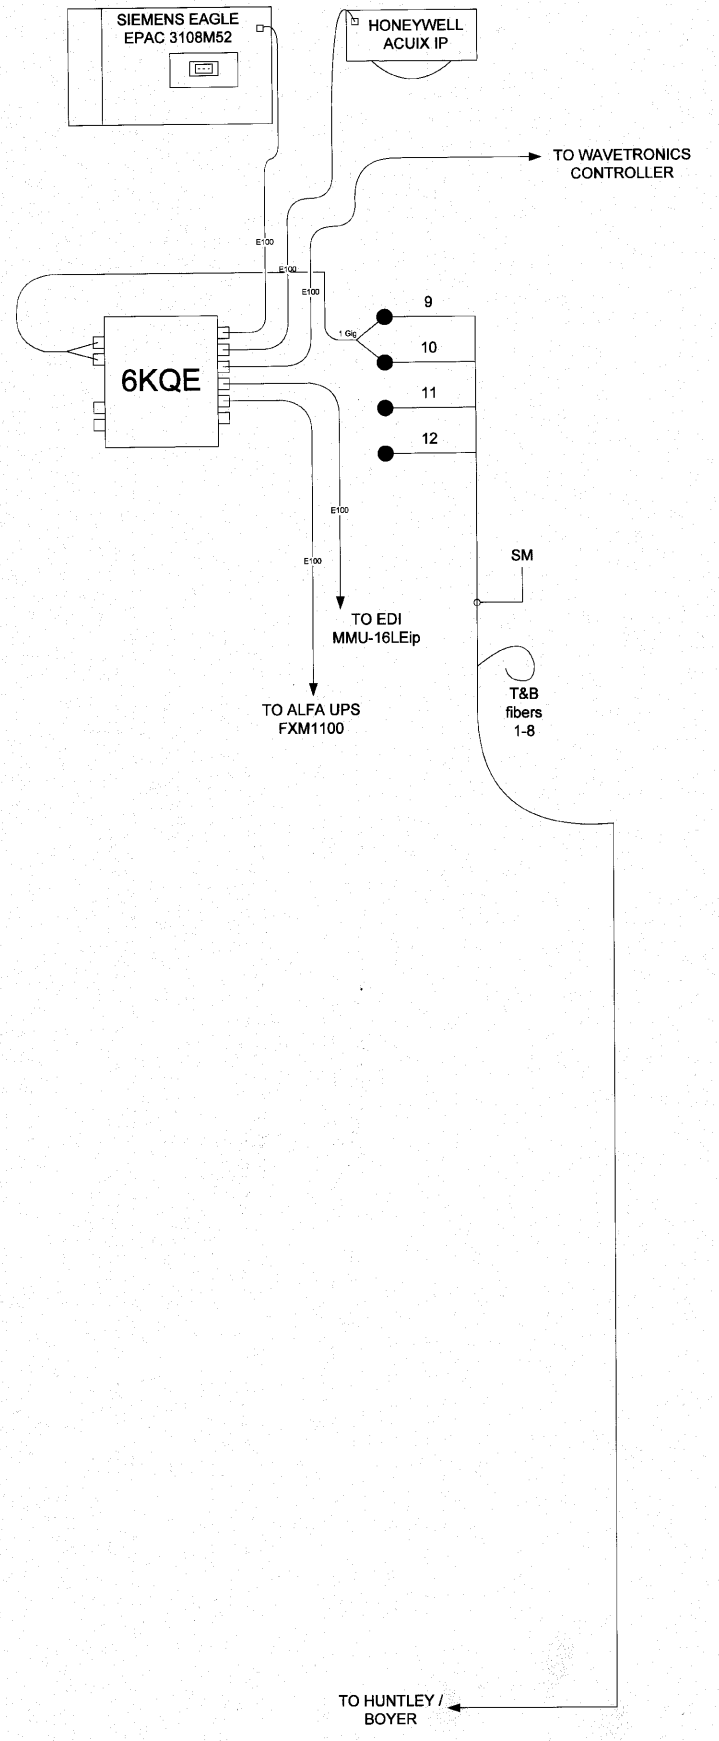

| | | | |
|------------|--|----------|------------|
| FILE NAME: | | DESIGNED | DJG |
| | | DRAWN | DJG |
| | | CHECKED | DJG |
| | | DATE | 2010/10/10 |



FIBER SPLICING DIAGRAM 1b
SQUARE BARN / HUNTLEY

| ROUTE | COUNTY | SECTION NUMBER | SHEET | SHEETS |
|-------|--------|----------------|-------|--------|
| | KANE | 08-00379-00-TL | 36b | 36 |

CONTRACT NO 63520 FED. AID PROJECT CMM-9003(147)