



HUNTLEY / MILLER

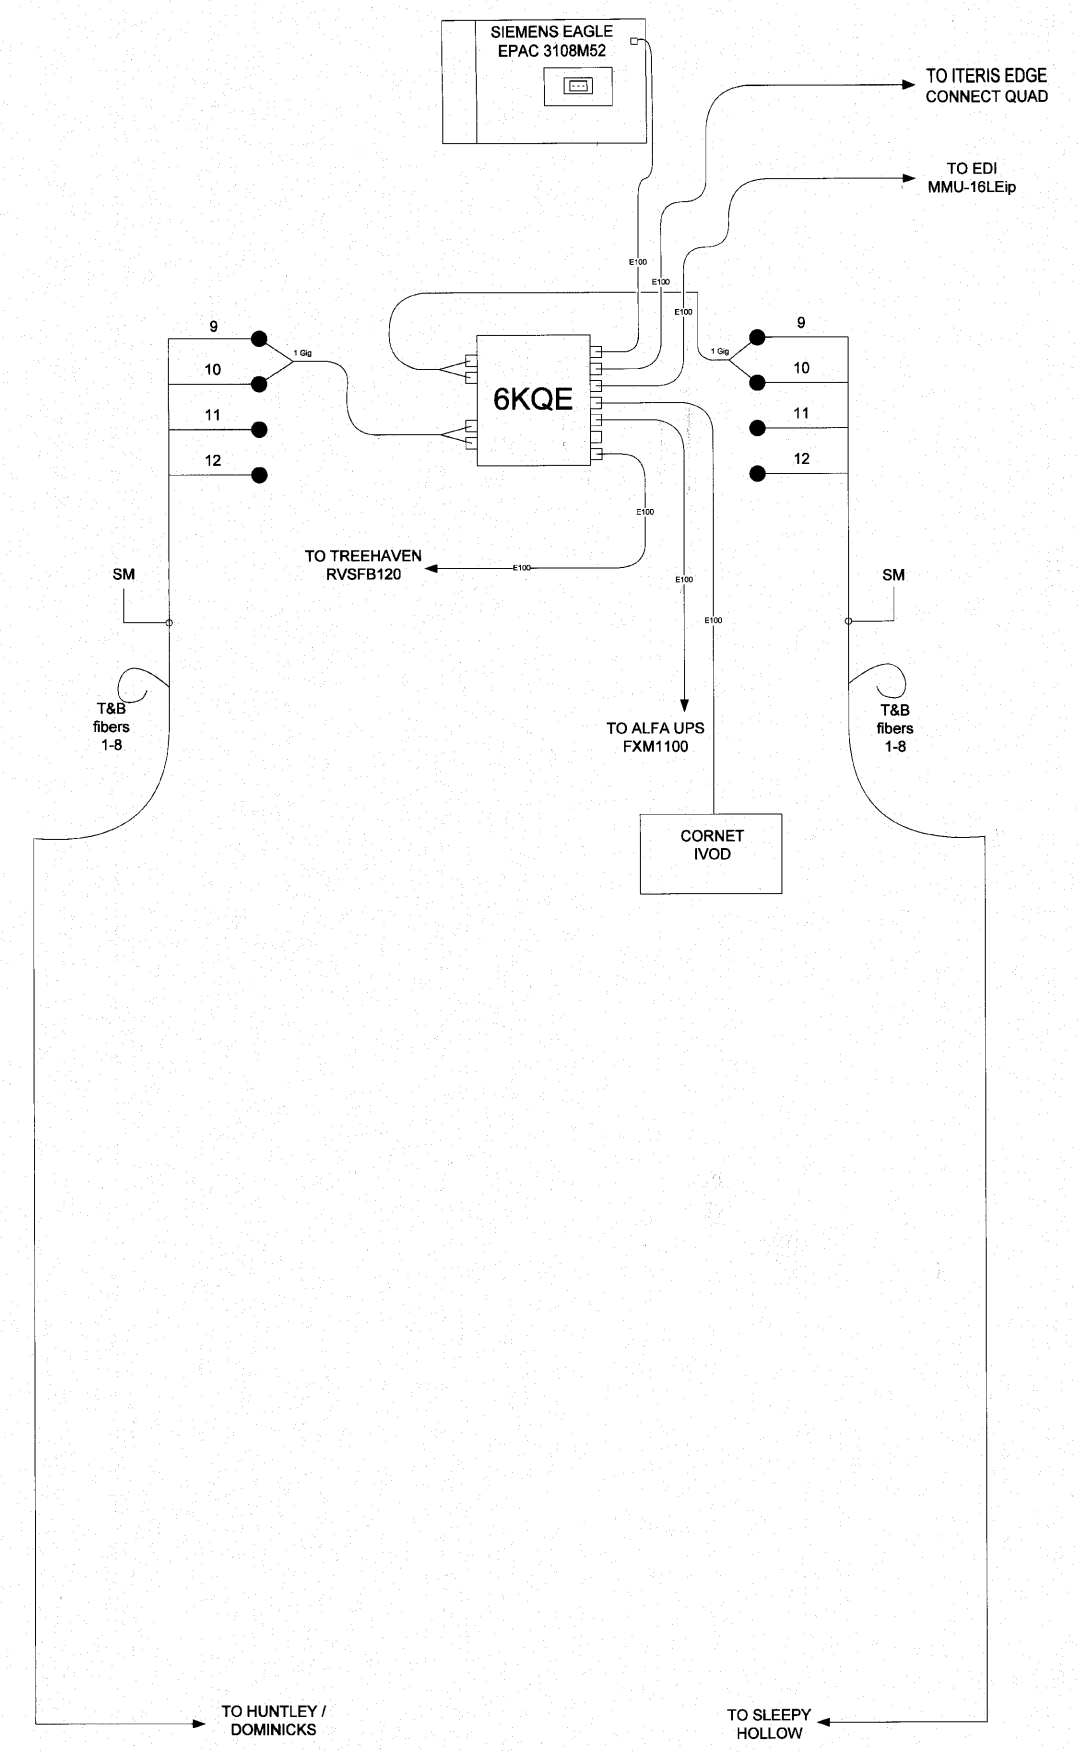

FILE NAME:	DESIGNED	DJG
	DRAWN	DJG
	CHECKED	DJG
	DATE	2010/10/10

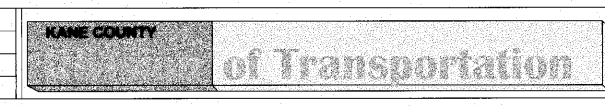

FIBER SPLICING DIAGRAM 1d
MILLER / HUNTLEY
CONTRACT NO 63520

ROUTE	COUNTY	SECTION NUMBER	SHEET	SHEETS
	KANE	08-00379-00-TL	36d	36

FED. AID PROJECT CMM-9003(147)