


RANDALL / COUNTY LINE

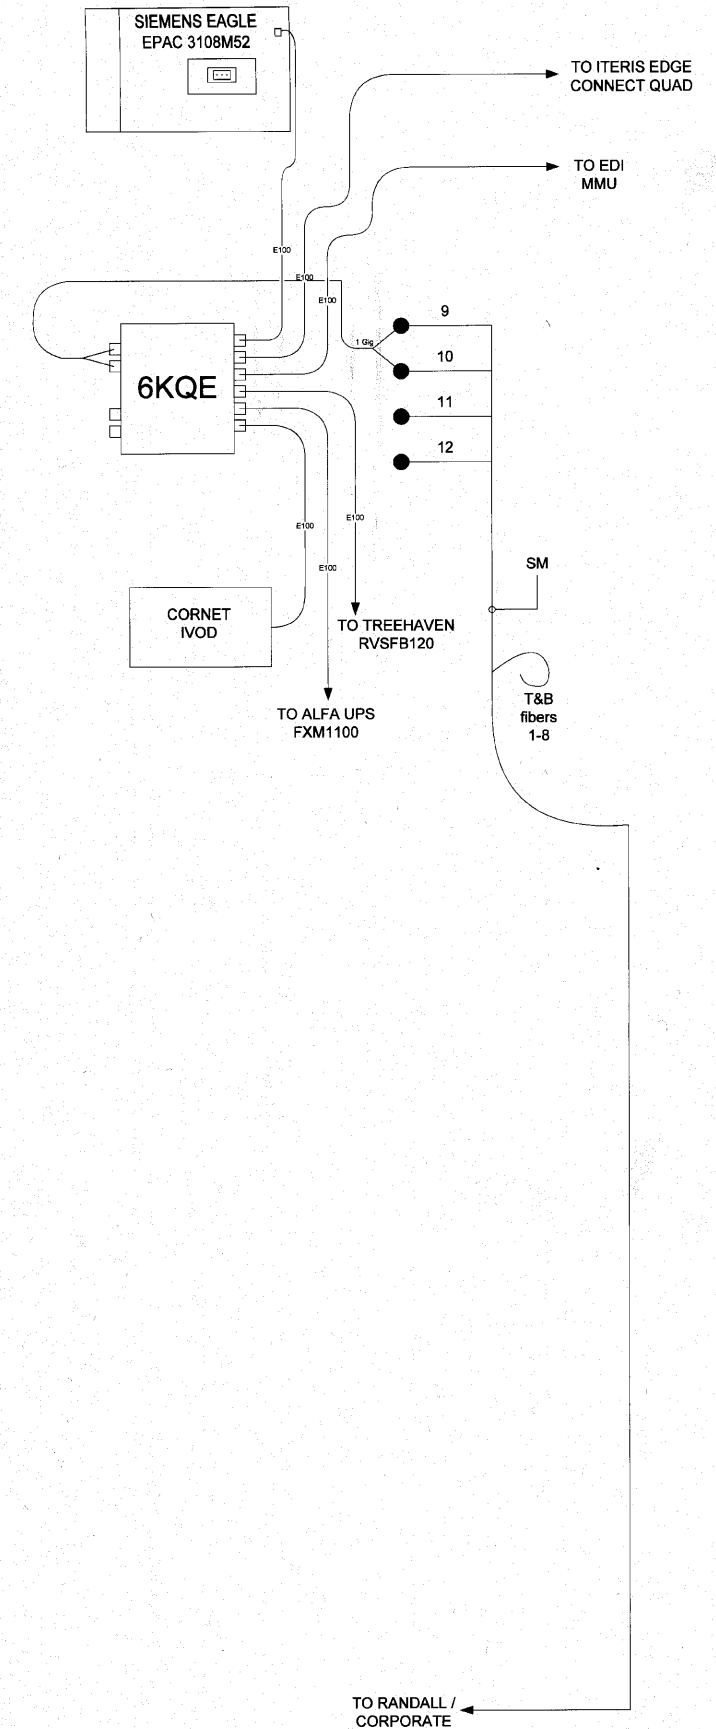

FILE NAME:		DESIGNED	DJG
		DRAWN	DJG
		CHECKED	DJG
		DATE	2010/10/10



FIBER SPLICING DIAGRAM 1f
RANDALL / COUNTY LINE

ROUTE	COUNTY	SECTION NUMBER	SHEET	SHEETS
	KANE	08-00379-00-TL	36f	36

CONTRACT NO 63520

FED. AID PROJECT CMM-9003(147)