


NOTES:

1. ALL REMOVED SIGN PANELS SHALL REMAIN THE PROPERTY OF THE ST. CHARLES TOWNSHIP. ONCE PANELS HAVE BEEN REMOVED THE CONTRACTOR WILL RETURN THEM TO A LOCATION SPECIFIED BY THE TOWNSHIP.
2. ALL GUARDRAIL, POSTS AND TERMINAL SECTIONS SHALL BE REMOVED AND SALVAGED. ALL MATERIALS SHALL BE RETURNED TO A LOCATION SPECIFIED BY ST. CHARLES TOWNSHIP. ANY MATERIAL DAMAGED BY THE CONTRACTOR SHALL BE REPLACED AT CONTRACTORS EXPENSE.
3. CLEANING AND GRUBBING PER SEC. 200, SHALL NOT BE MEASURED SEPERATELY FOR PAYMENT, BUT SHALL BE INCLUDED IN COST OF EXCAVATION.

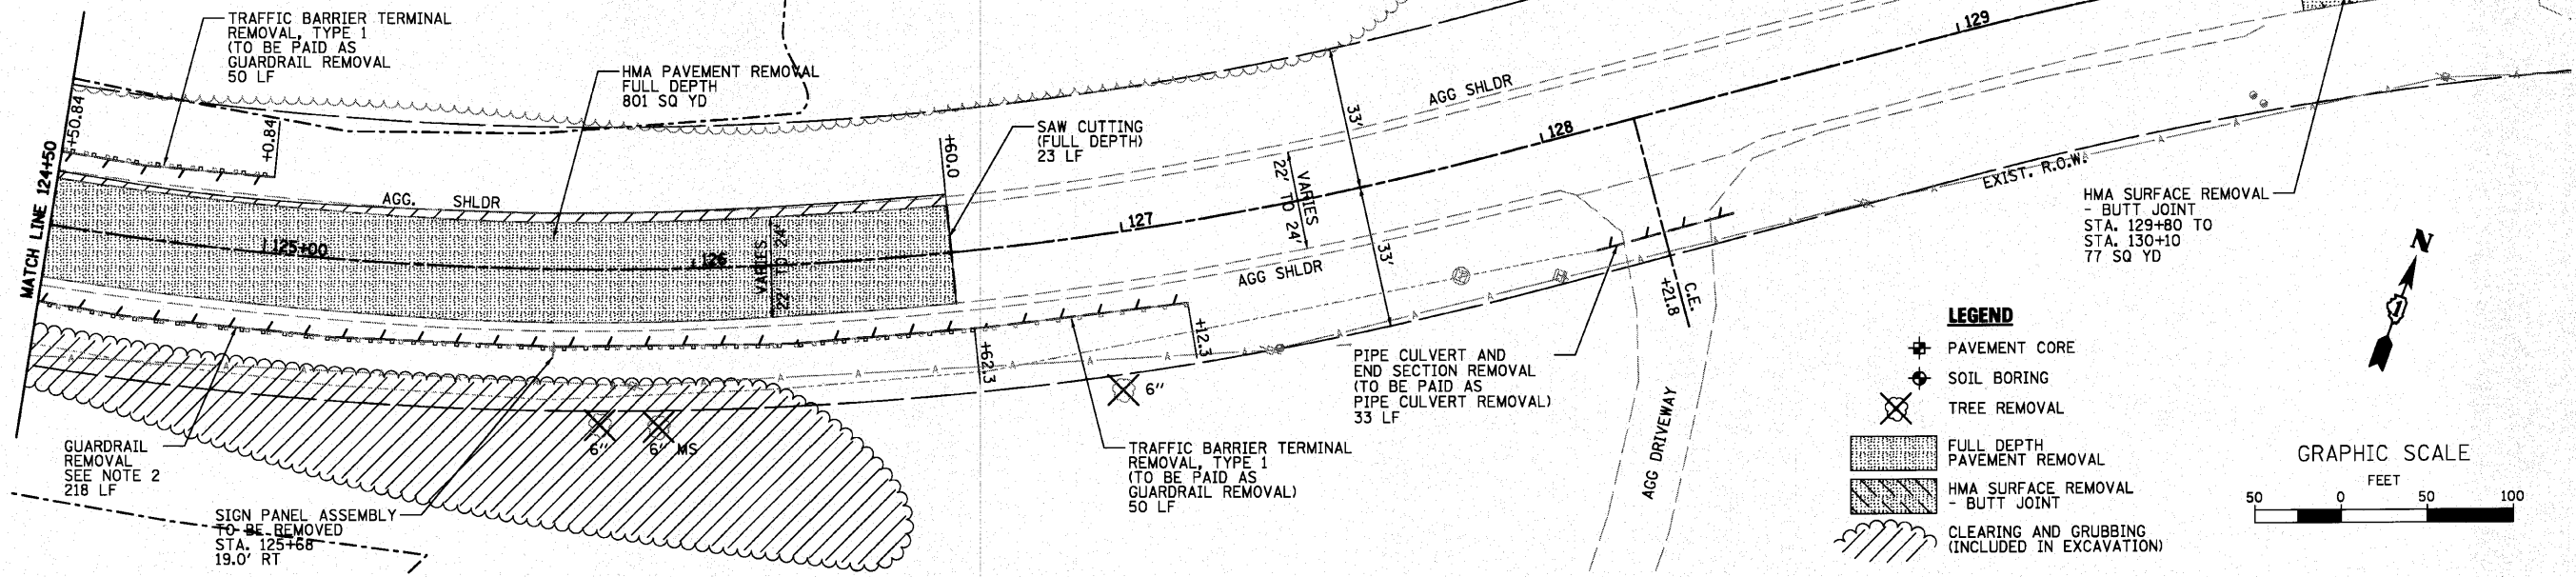

FILE NAME: P:\CDBEL\WEST Projects\2008\03-0802_Bolton PHIL\CD\10.dgn USK\WBK_02.dgn

WBK WILLS BURKE KELSEY ASSOCIATES LTD.
116 West Main Street, Suite 201
St. Charles, Illinois 60174

USER NAME = #USER#	DESIGNED -	REVISED -
PLOT SCALE =	DRAWN -	REVISED -
PLOT DATE = 10/21/2010	CHECKED -	REVISED -
	DATE - 10/22/10	REVISED -

**STATE OF ILLINOIS
DEPARTMENT OF TRANSPORTATION**

**EXISTING CONDITIONS
& REMOVAL PLAN**

SCALE: SHEET NO. 15 OF 73 SHEETS STA. TO STA.

F.A.U. RTE.	SECTION	COUNTY	TOTAL SHEETS	SHEET NO.
2332	03-14185-02-BR	KANE	73	15
FED. ROAD DIST. NO. 1 ILLINOIS FED. AID PROJECT			CONTRACT NO. 63521	