


FINAL SURVEY	SURVEYED	BY	DATE
NOTE BOOK	PLOTTED		
AREAS CHECKED	TEMPLATE		
NO.	AREAS CHECKED		

ORIGINAL SURVEY	SURVEYED	BY	DATE
NOTE BOOK	PLOTTED		
AREAS CHECKED	TEMPLATE		
NO.	AREAS CHECKED		

FILE NAME = F:\DBBEL_KELSOE\Projects\2009\11-9-2008\Bulcum\11-Civil\Drawings\SSHT_Bridge.dwg

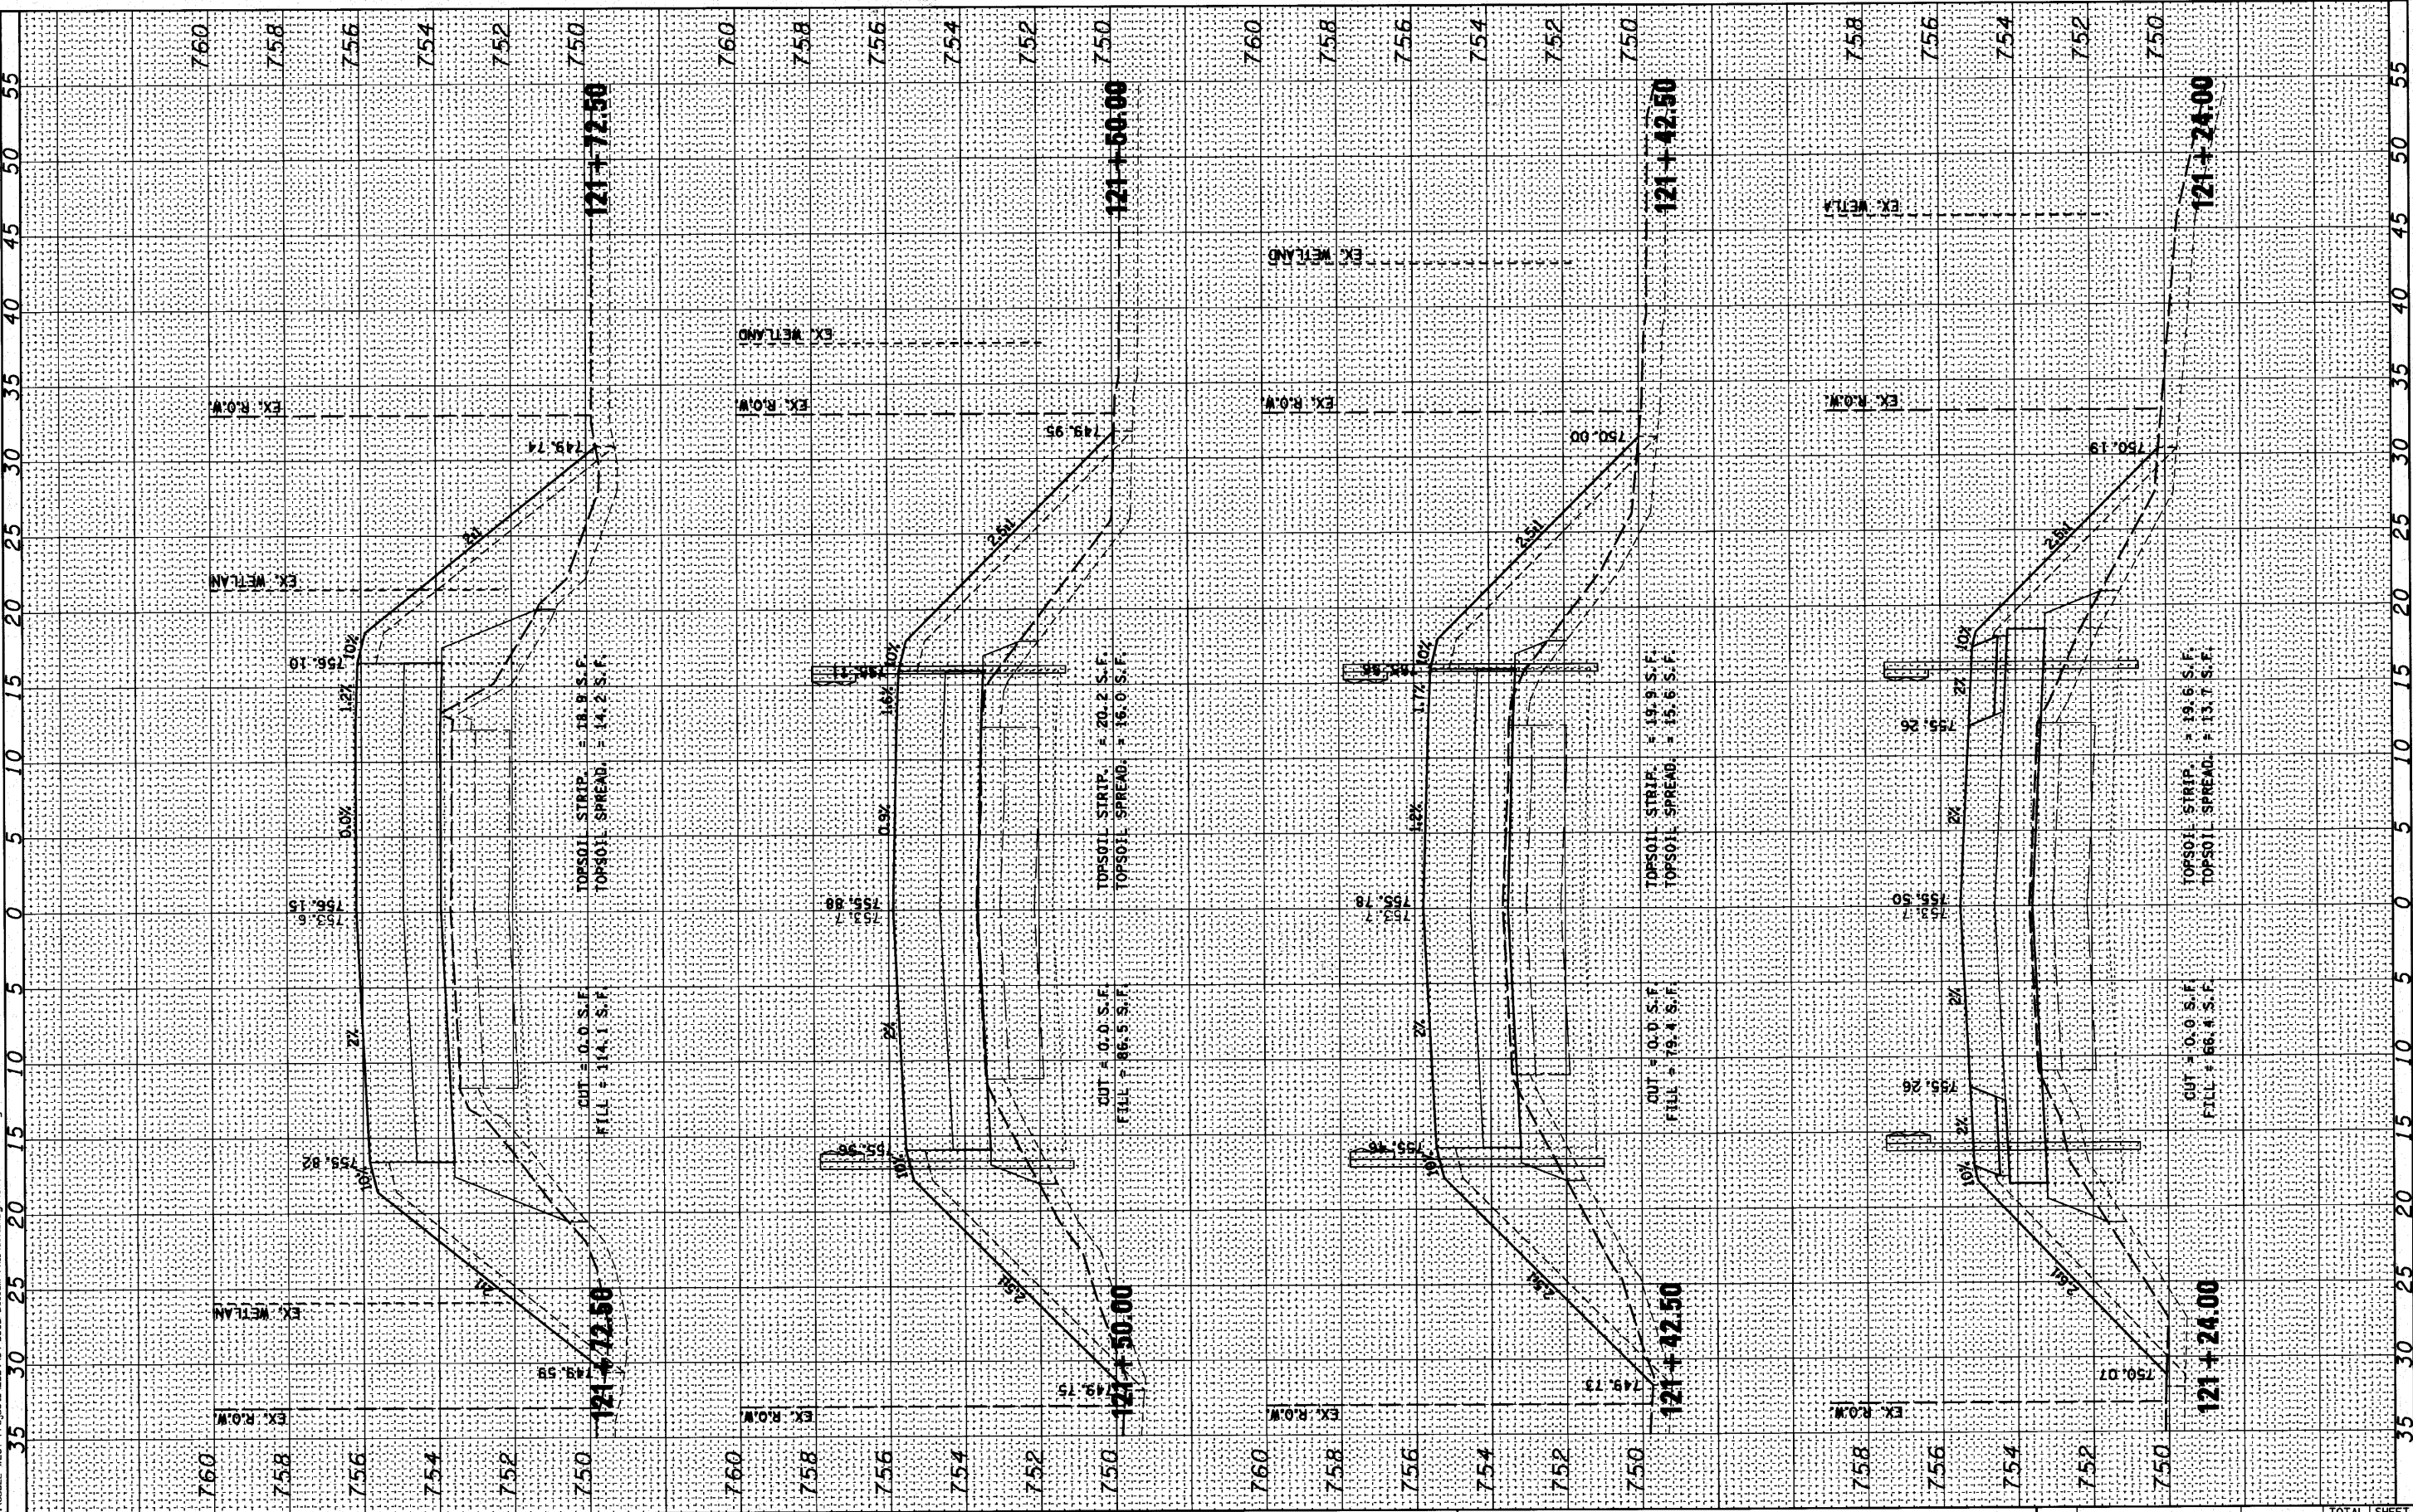

STATE OF ILLINOIS
DEPARTMENT OF TRANSPORTATION

CROSS SECTIONS
BOLCUM ROAD

ROUTE	SECTION	COUNTY	TOTAL SHEETS	SHEET NO.
2332	03-14185-02-BR	KANE	73	58
				CONTRACT NO.63521
FED. ROAD DIST. NO. 1 ILLINOIS FED. AID PROJECT				

USER NAME = *USER*	DESIGNED -	REVISED -
PLOT SCALE =	DRAWN -	REVISED -
PLOT DATE = 11/9/2010	CHECKED -	REVISED -
	DATE - 10/22/10	REVISED -

SCALE: SHEET NO. OF 73 SHEETS STA. 121+24.00 TO STA. 121+72.50

WILLS BURKE KELSEY ASSOCIATES LTD.
116 West Main Street, Suite 201
St. Charles, Illinois 60174