



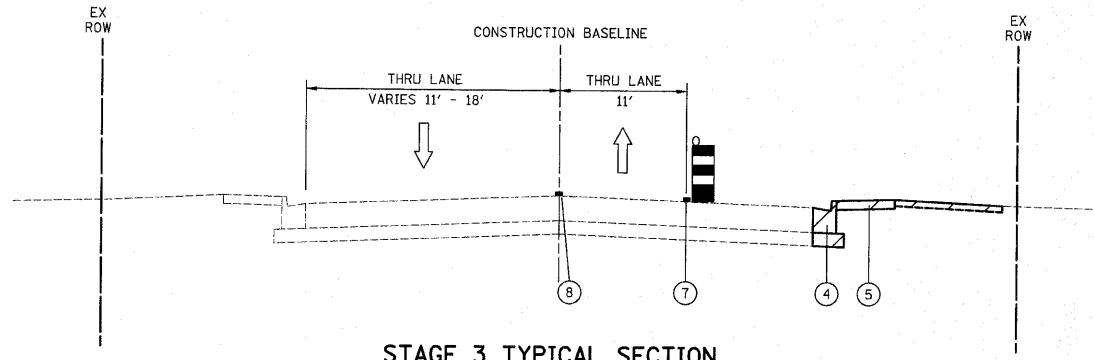


**STAGE 3 TYPICAL SECTION
GREENLEAF AVENUE**
SECTION A-A



**STAGE 3 TYPICAL SECTION
GREENLEAF AVENUE**
SECTION B-B

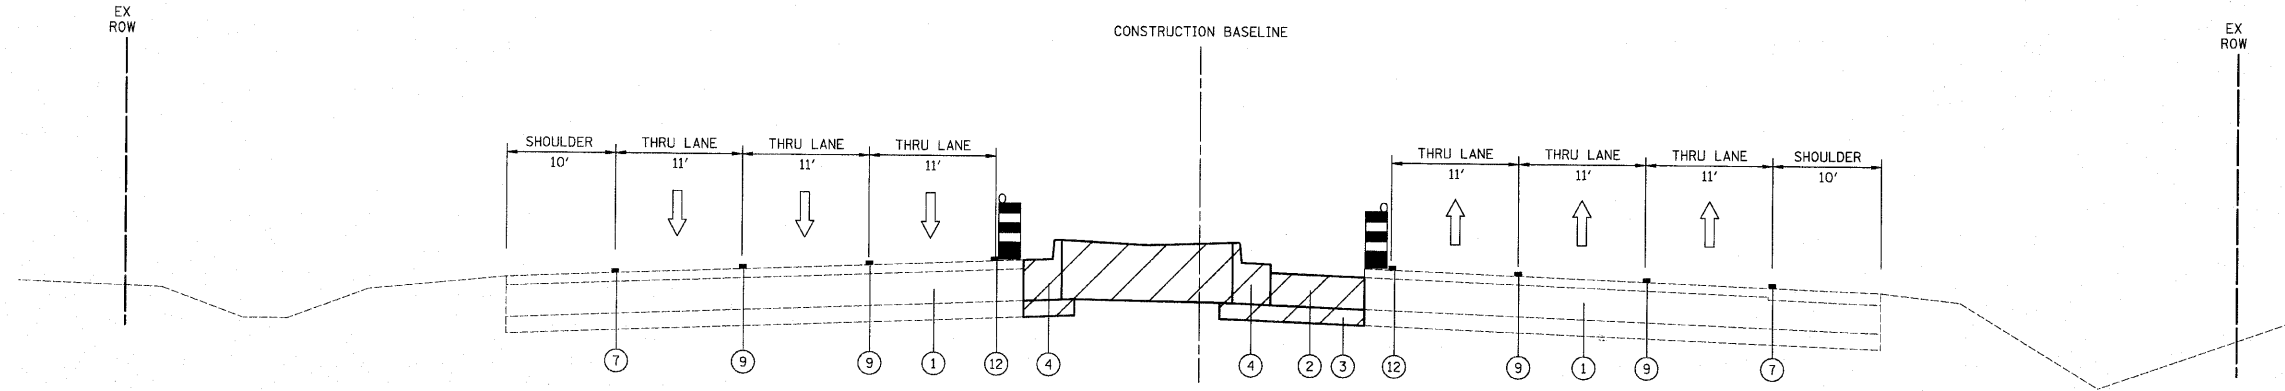

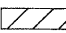**STAGE 3 TYPICAL SECTION
IL ROUTE 83 (BUSSE ROAD)**
SECTION C-C

- LEGEND**
- ① EXISTING PAVEMENT
 - ② PROPOSED PCC PAVEMENT
 - ③ PROPOSED SUB-BASE GRANULAR MATERIAL
 - ④ PROPOSED COMB. CONC. CURB AND GUTTER
 - ⑤ PROPOSED PCC SIDEWALK
 - ⑥ PROPOSED CONCRETE MEDIAN
 - ⑦ LINE 4" (WHITE EDGE LINE)
 - ⑧ LINE 4" (DOUBLE YELLOW)
 - ⑨ LINE 4" (WHITE - 10' DASH - 30' SKIP)
 - ⑩ LINE 6" (WHITE LANE LINE, SOLID OR DOTTED)
 - ⑪ TEMPORARY PAVEMENT
 - ⑫ LINE 4" (YELLOW EDGE LINE)
-  CONSTRUCTION ZONE
 TRAFFIC FLOW
 DRUMS WITH MONO DIRECTIONAL STEADY BURN LIGHT

FILE NAME =
...load\sheet\2362.MOT_typ_02.dgn

USER NAME = djk
PLOT SCALE = 50.0000' / IN.
PLOT DATE = 10/21/2010

DESIGNED - BLG
DRAWN - BLG
CHECKED - DJK
DATE - 10-22-10

REVISED -
REVISED -
REVISED -
REVISED -

**STATE OF ILLINOIS
DEPARTMENT OF TRANSPORTATION**

**IL ROUTE 83 (BUSSE ROAD) AND GREENLEAF AVENUE
MAINTENANCE OF TRAFFIC TYPICAL SECTIONS**
SCALE: N.T.S. SHEET NO. 2 OF 2 SHEETS

F.A.P. RTE.	SECTION	COUNTY	TOTAL SHEETS	SHEET NO.
344	09-00056-00-CH	COOK	111	26
CONTRACT NO. 63527				
<small>FED. ROAD DIST. NO. 1 ILLINOIS FED. AID PROJECT M-90036591</small>				