


DATE	
BY	
SURVEYED	
ALIGNED	
CHECKED	
BY	
NOTE BOOK	
NO.	
PLAN	
NO.	

DATE	
BY	
SURVEYED	
GRADES	
CHECKED	
BY	
NOTE BOOK	
NO.	
PROFILE	
NO.	

MATCH LINE STA. 116+00
(SEE SHEET NO. 28)

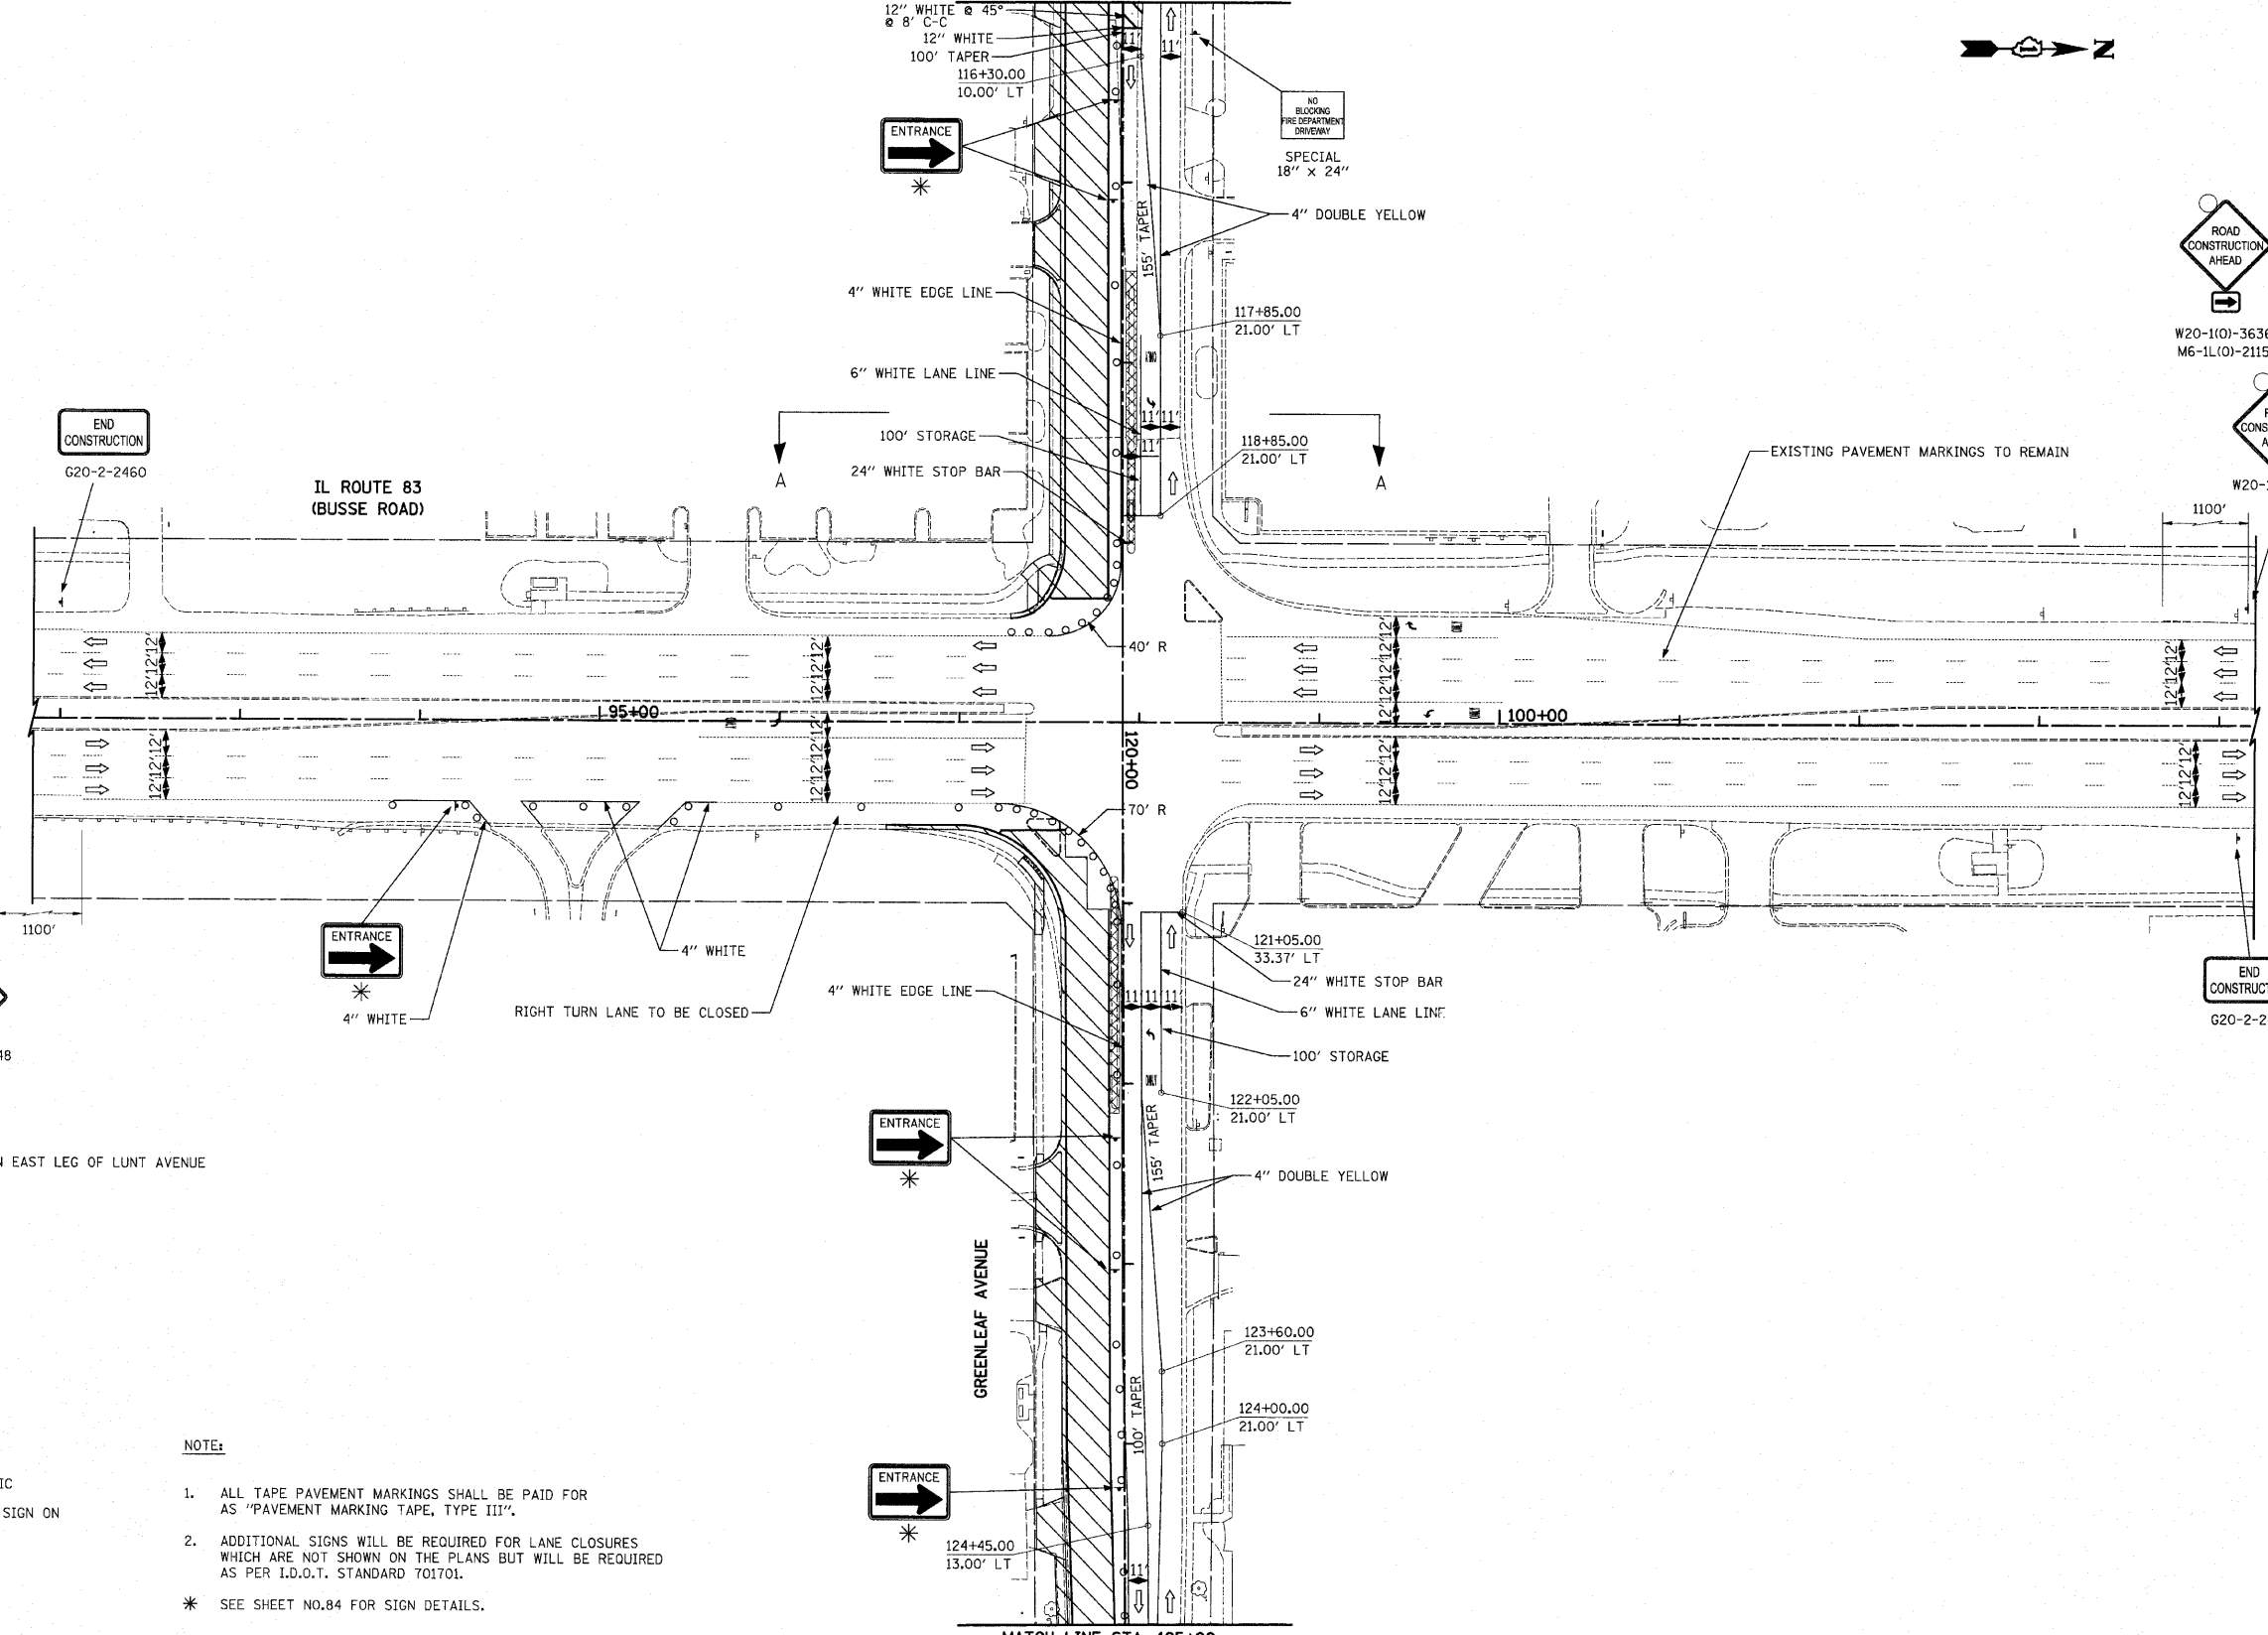

TEMPORARY INFORMATION SIGN-
LOCATE AS DIRECTED BY THE ENGINEER
(SEE SHEET 83 FOR DETAILS)

TEMPORARY INFORMATION SIGN-
LOCATE AS DIRECTED BY THE ENGINEER
(SEE SHEET 83 FOR DETAILS)

ROAD CONSTRUCTION 1 MILE
W20-110-4848

ROAD CONSTRUCTION AHEAD
W20-110-4848

ROAD CONSTRUCTION AHEAD
W20-110-3636
M6-1L(O)-2115

PLACE ON EAST LEG OF LUNT AVENUE

ROAD CONSTRUCTION AHEAD
W20-110-3636
M6-1L(O)-2115

PLACE ON WEST LEG OF ESTES AVENUE

ROAD CONSTRUCTION AHEAD
W20-110-4848

ROAD CONSTRUCTION 1 MILE
W20-110-4848

LEGEND

- TYPE II DRUM
- ⇄ DIRECTION OF TRAFFIC
- ⊥ TEMPORARY TRAFFIC SIGN ON PERMANENT SUPPORT
- ⊥ TYPE III BARRICADE
- ▨ WORK ZONE
- ▩ TEMPORARY PAVEMENT

NOTE:

1. ALL TAPE PAVEMENT MARKINGS SHALL BE PAID FOR AS "PAVEMENT MARKING TAPE, TYPE III".
 2. ADDITIONAL SIGNS WILL BE REQUIRED FOR LANE CLOSURES WHICH ARE NOT SHOWN ON THE PLANS BUT WILL BE REQUIRED AS PER I.D.O.T. STANDARD 701701.
- * SEE SHEET NO.84 FOR SIGN DETAILS.

MATCH LINE STA. 125+00
(SEE SHEET NO. 28)

FILE NAME = ...ced\sheet\2362_MOT_01_01.dgn

USER NAME = djc

PLOT SCALE = 50.0000' / IN.

PLOT DATE = 10/21/2010

DESIGNED - BLG

DRAWN - BLG

CHECKED - DJK

DATE - 10-22-10

REVISED -

REVISED -

REVISED -

REVISED -

**STATE OF ILLINOIS
DEPARTMENT OF TRANSPORTATION**

**IL ROUTE 83 (BUSSE ROAD) AND GREENLEAF AVENUE
MAINTENANCE OF TRAFFIC - STAGE 1**

SCALE: 1" = 50'

SHEET NO. 1 OF 2 SHEETS

F.A.P. RTE.	SECTION	COUNTY	TOTAL SHEETS	SHEET NO.
344	09-00056-00-CH	COOK	111	27
CONTRACT NO. 63527				
FED. ROAD DIST. NO. 1 [ILLINOIS] FED. AID PROJECT M-900316593				