



DATE	
BY	
PLAN	
NO.	
DATE	
BY	
PROFILE	
NO.	
DATE	
BY	
PLAN	
NO.	
DATE	
BY	
PROFILE	
NO.	

REMOVAL AND REPLACEMENT INCLUDED WEST OF RECONSTRUCTION LIMIT:
 93 FT
 - CURB AND GUTTER REMOVAL
 - COMBINATION CONCRETE CURB AND GUTTER TYPE B-6.12
 27 SQ YD
 - SUBBASE GRANULAR MATERIAL, TYPE B 6"
 352 SQ FT
 - SIDEWALK REMOVAL
 - PCC SIDEWALK, 5"
 42 SQ YD
 - SUBBASE GRANULAR MATERIAL, TYPE B 2"

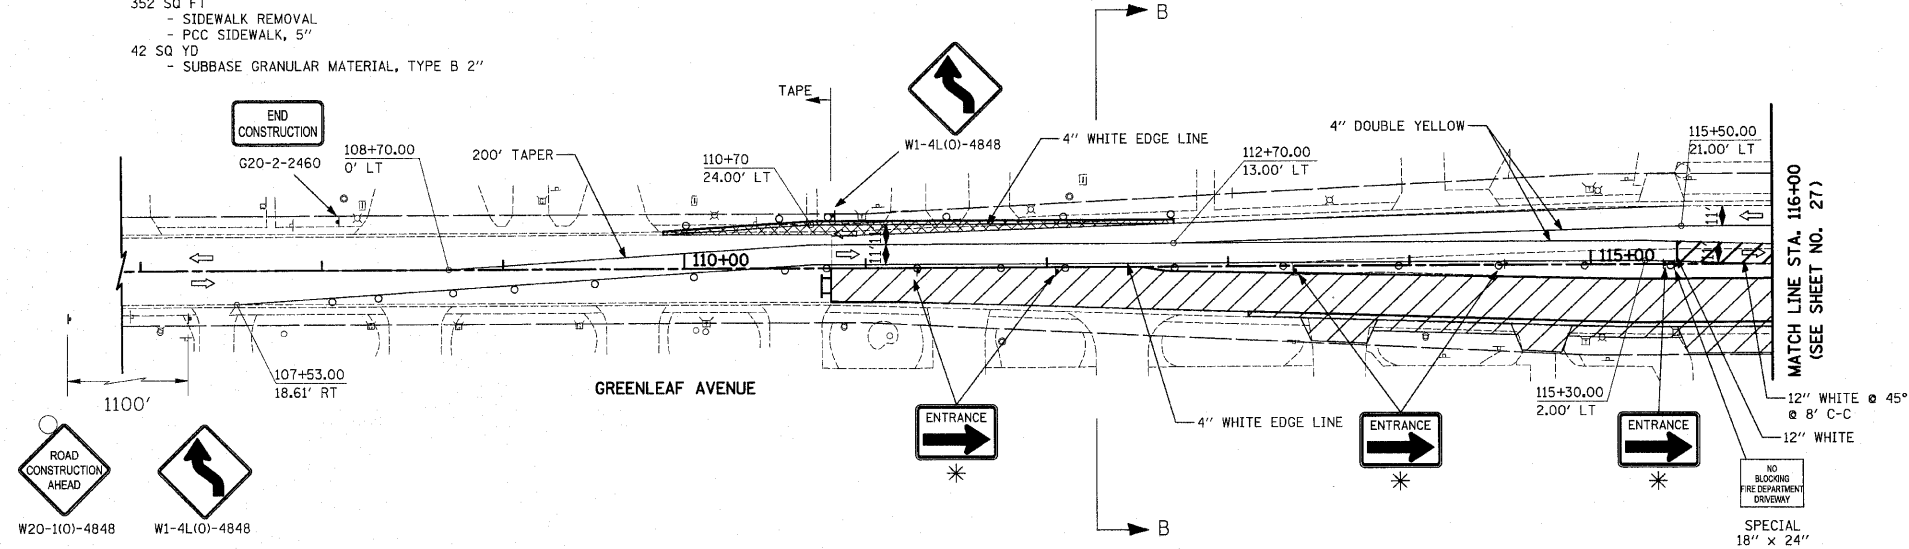

TEMPORARY INFORMATION SIGN-LOCATE AS DIRECTED BY THE ENGINEER (SEE SHEET 83 FOR DETAILS)

REMOVAL AND REPLACEMENT INCLUDED EAST OF RECONSTRUCTION LIMIT:
 105 FT
 - CURB AND GUTTER REMOVAL
 - COMBINATION CONCRETE CURB AND GUTTER TYPE B-6.12
 30 SQ YD
 - SUB-BASE GRANULAR MATERIAL, TYPE B 6"
 512 SQ FT
 - SIDEWALK REMOVAL
 - PCC SIDEWALK, 5"
 57 SQ YD
 - SUB-BASE GRANULAR MATERIAL, TYPE B 2"

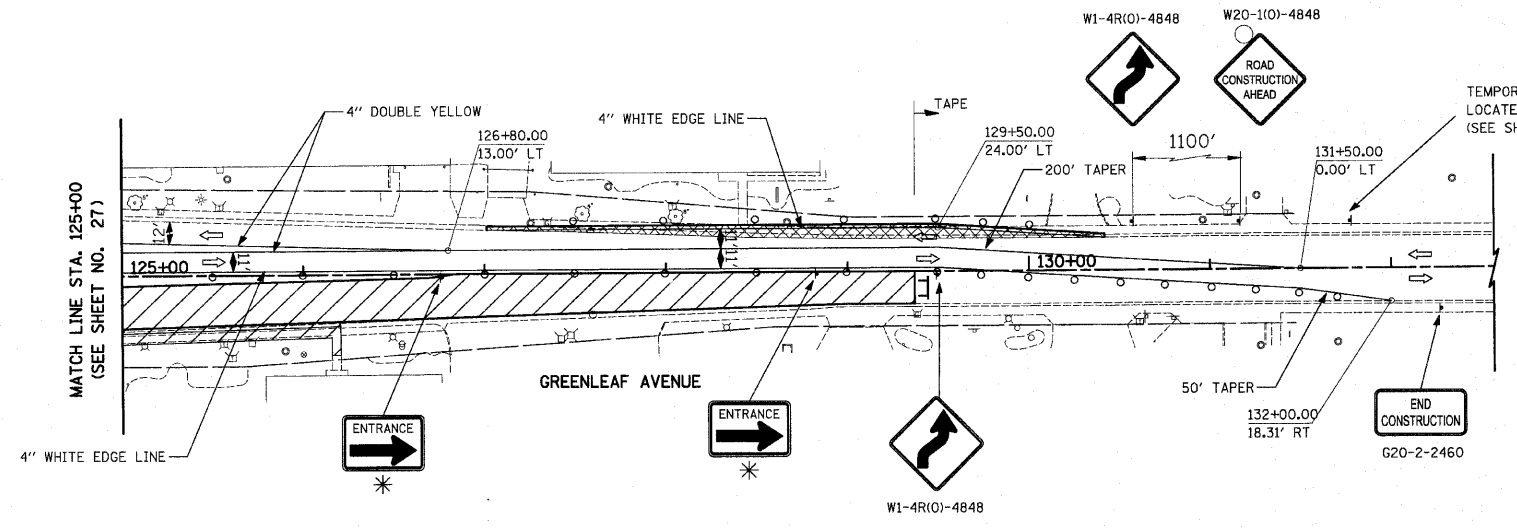

TEMPORARY INFORMATION SIGN-LOCATE AS DIRECTED BY THE ENGINEER (SEE SHEET 83 FOR DETAILS)

LEGEND

- TYPE II DRUM
- ➔ DIRECTION OF TRAFFIC
- ⊥ TEMPORARY TRAFFIC SIGN ON PERMANENT SUPPORT
- ⊥ TYPE III BARRICADE
- ▨ WORK ZONE
- ▤ TEMPORARY PAVEMENT

NOTE:

1. ALL TAPE PAVEMENT MARKINGS SHALL BE PAID FOR AS "WET TEMPORARY PAVEMENT MARKING TAPE, TYPE III".
 2. ADDITIONAL SIGNS WILL BE REQUIRED FOR LANE CLOSURES WHICH ARE NOT SHOWN ON THE PLANS BUT WILL BE REQUIRED AS PER I.D.O.T. STANDARD 701701.
- * SEE SHEET NO.84 FOR SIGN DETAILS.

FILE NAME =	USER NAME = djk	DESIGNED - BLG	REVISED -	STATE OF ILLINOIS DEPARTMENT OF TRANSPORTATION	IL ROUTE 83 (BUSSE ROAD) AND GREENLEAF AVENUE MAINTENANCE OF TRAFFIC - STAGE 1	F.A.P. RTE.	SECTION	COUNTY	TOTAL SHEETS	SHEET NO.	
...ood\sheet\2362_MDT_01_02.dgn	PLOT SCALE = 50.0000' / IN.	DRAWN - BLG	REVISED -			344	09-00056-00-CH	COOK	111	28	
PLOT DATE = 10/21/2010	CHECKED - DJK	REVISIED -	REVISED -			CONTRACT NO. 63527					
	DATE - 10-22-10	REVISED -	REVISED -			FED. ROAD DIST. NO. 1 ILLINOIS FED. AID PROJECT M-9003(659)					
						SCALE: 1" = 50' SHEET NO. 2 OF 2 SHEETS					