


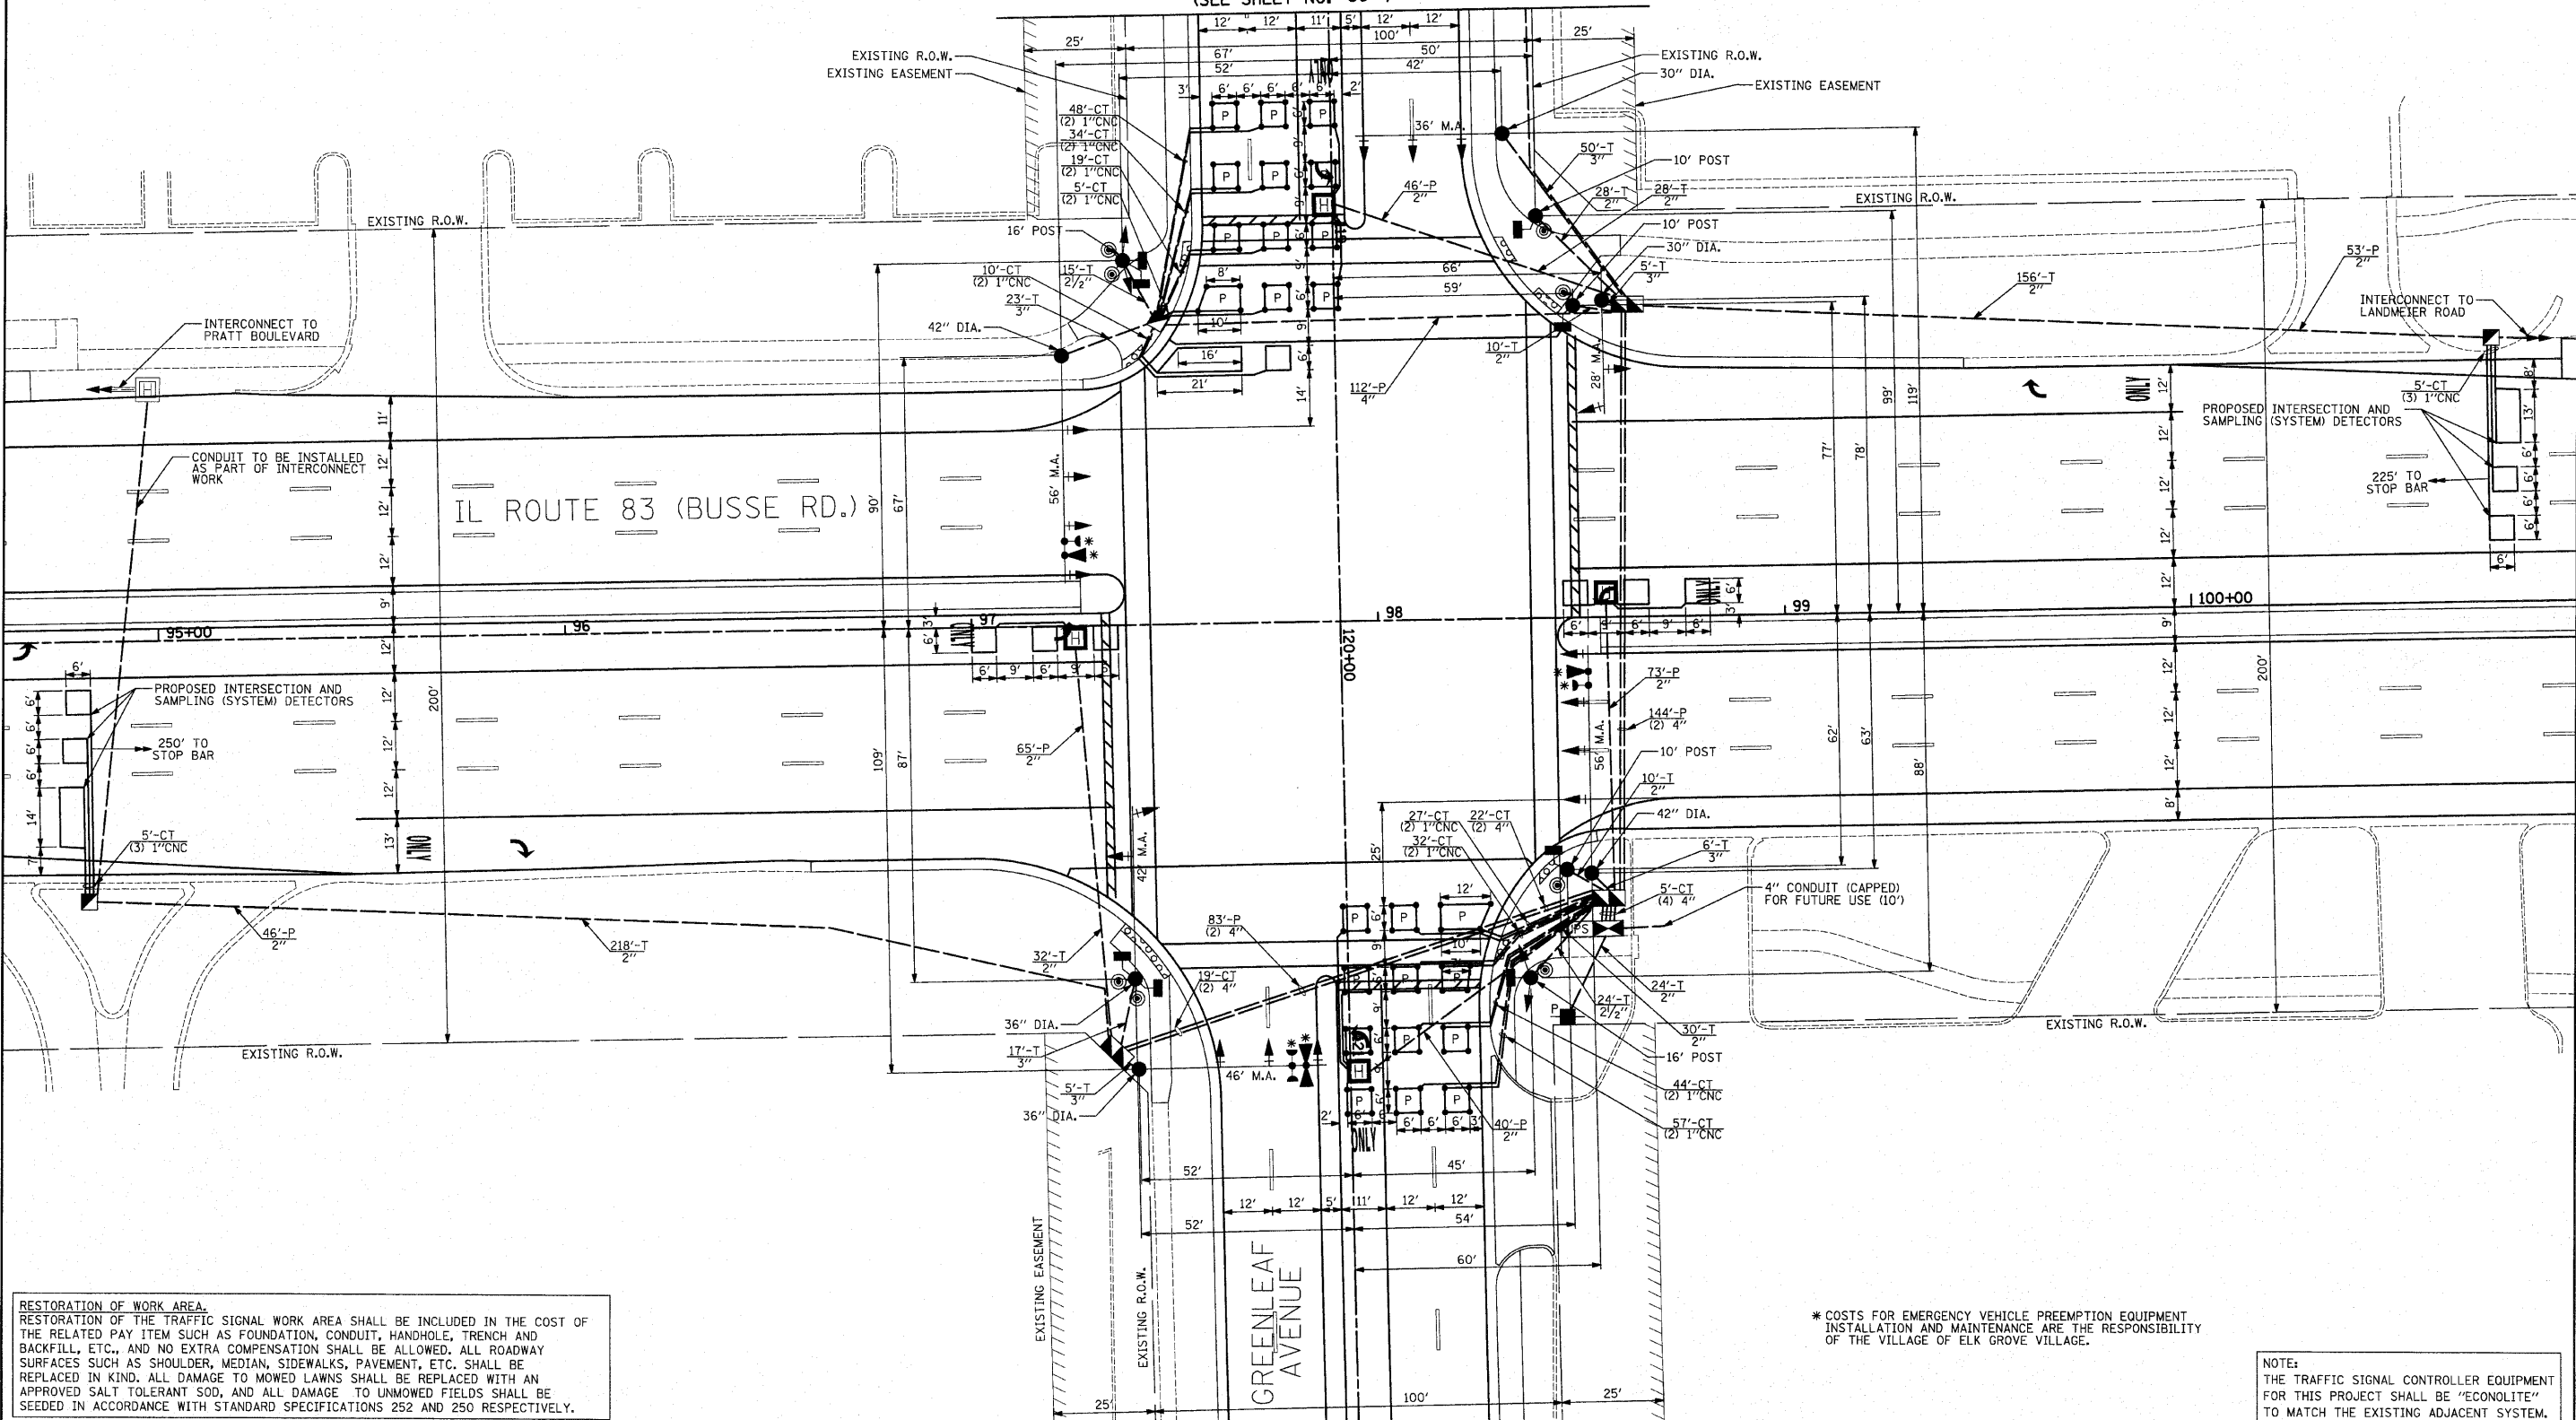

MATCH LINE STA. 118+50
(SEE SHEET NO. 56)

DATE	
BY	
SURVEYED	
GRADES CHECKED	
ALIGNMENT CHECKED	
RT. OF WAY CHECKED	
NOTE BOOK NO.	
STUDY FILE NAME	
PLAN	

DATE	
BY	
SURVEYED	
GRADES CHECKED	
ALIGNMENT CHECKED	
RT. OF WAY CHECKED	
NOTE BOOK NO.	
STUDY FILE NAME	
PROFILE	



RESTORATION OF WORK AREA.
 RESTORATION OF THE TRAFFIC SIGNAL WORK AREA SHALL BE INCLUDED IN THE COST OF THE RELATED PAY ITEM SUCH AS FOUNDATION, CONDUIT, HANDHOLE, TRENCH AND BACKFILL, ETC., AND NO EXTRA COMPENSATION SHALL BE ALLOWED. ALL ROADWAY SURFACES SUCH AS SHOULDER, MEDIAN, SIDEWALKS, PAVEMENT, ETC. SHALL BE REPLACED IN KIND. ALL DAMAGE TO MOWED LAWNS SHALL BE REPLACED WITH AN APPROVED SALT TOLERANT SOOD, AND ALL DAMAGE TO UNMOWED FIELDS SHALL BE SEEDING IN ACCORDANCE WITH STANDARD SPECIFICATIONS 252 AND 250 RESPECTIVELY.

* COSTS FOR EMERGENCY VEHICLE PREEMPTION EQUIPMENT INSTALLATION AND MAINTENANCE ARE THE RESPONSIBILITY OF THE VILLAGE OF ELK GROVE VILLAGE.

NOTE:
 THE TRAFFIC SIGNAL CONTROLLER EQUIPMENT FOR THIS PROJECT SHALL BE "ECONOLITE" TO MATCH THE EXISTING ADJACENT SYSTEM.

FILE NAME = ...N03-04.Signal Plan.dgn

USER NAME = d.jk
 PLOT SCALE = 20,0000' / IN.
 PLOT DATE = 10/21/2010

DESIGNED - BRD	REVISIONS
DRAWN - JRT	REVISIONS
CHECKED - JJE	REVISIONS
DATE - 10-22-10	REVISIONS

STATE OF ILLINOIS
 DEPARTMENT OF TRANSPORTATION

TRAFFIC SIGNAL MODERNIZATION PLAN
 IL ROUTE 83 (BUSSE RD.) AND GREENLEAF AVENUE

SCALE: 1"=20' SHEET NO. 1 OF 2 SHEETS

F.A.P. RTE. 344	SECTION 09-00056-00-CH	COUNTY COOK	TOTAL SHEETS 111	SHEET NO. 55
CONTRACT NO. 63527				
FED. ROAD DIST. NO. 1 [ILLINOIS] FED. AID PROJECT M-90036593				