


DATE _____
 BY _____
 SURVEYED _____
 PLOTTED _____
 NOTE BOOK _____
 AREAS CHECKED _____

DATE _____
 BY _____
 SURVEYED _____
 PLOTTED _____
 NOTE BOOK _____
 AREAS CHECKED _____

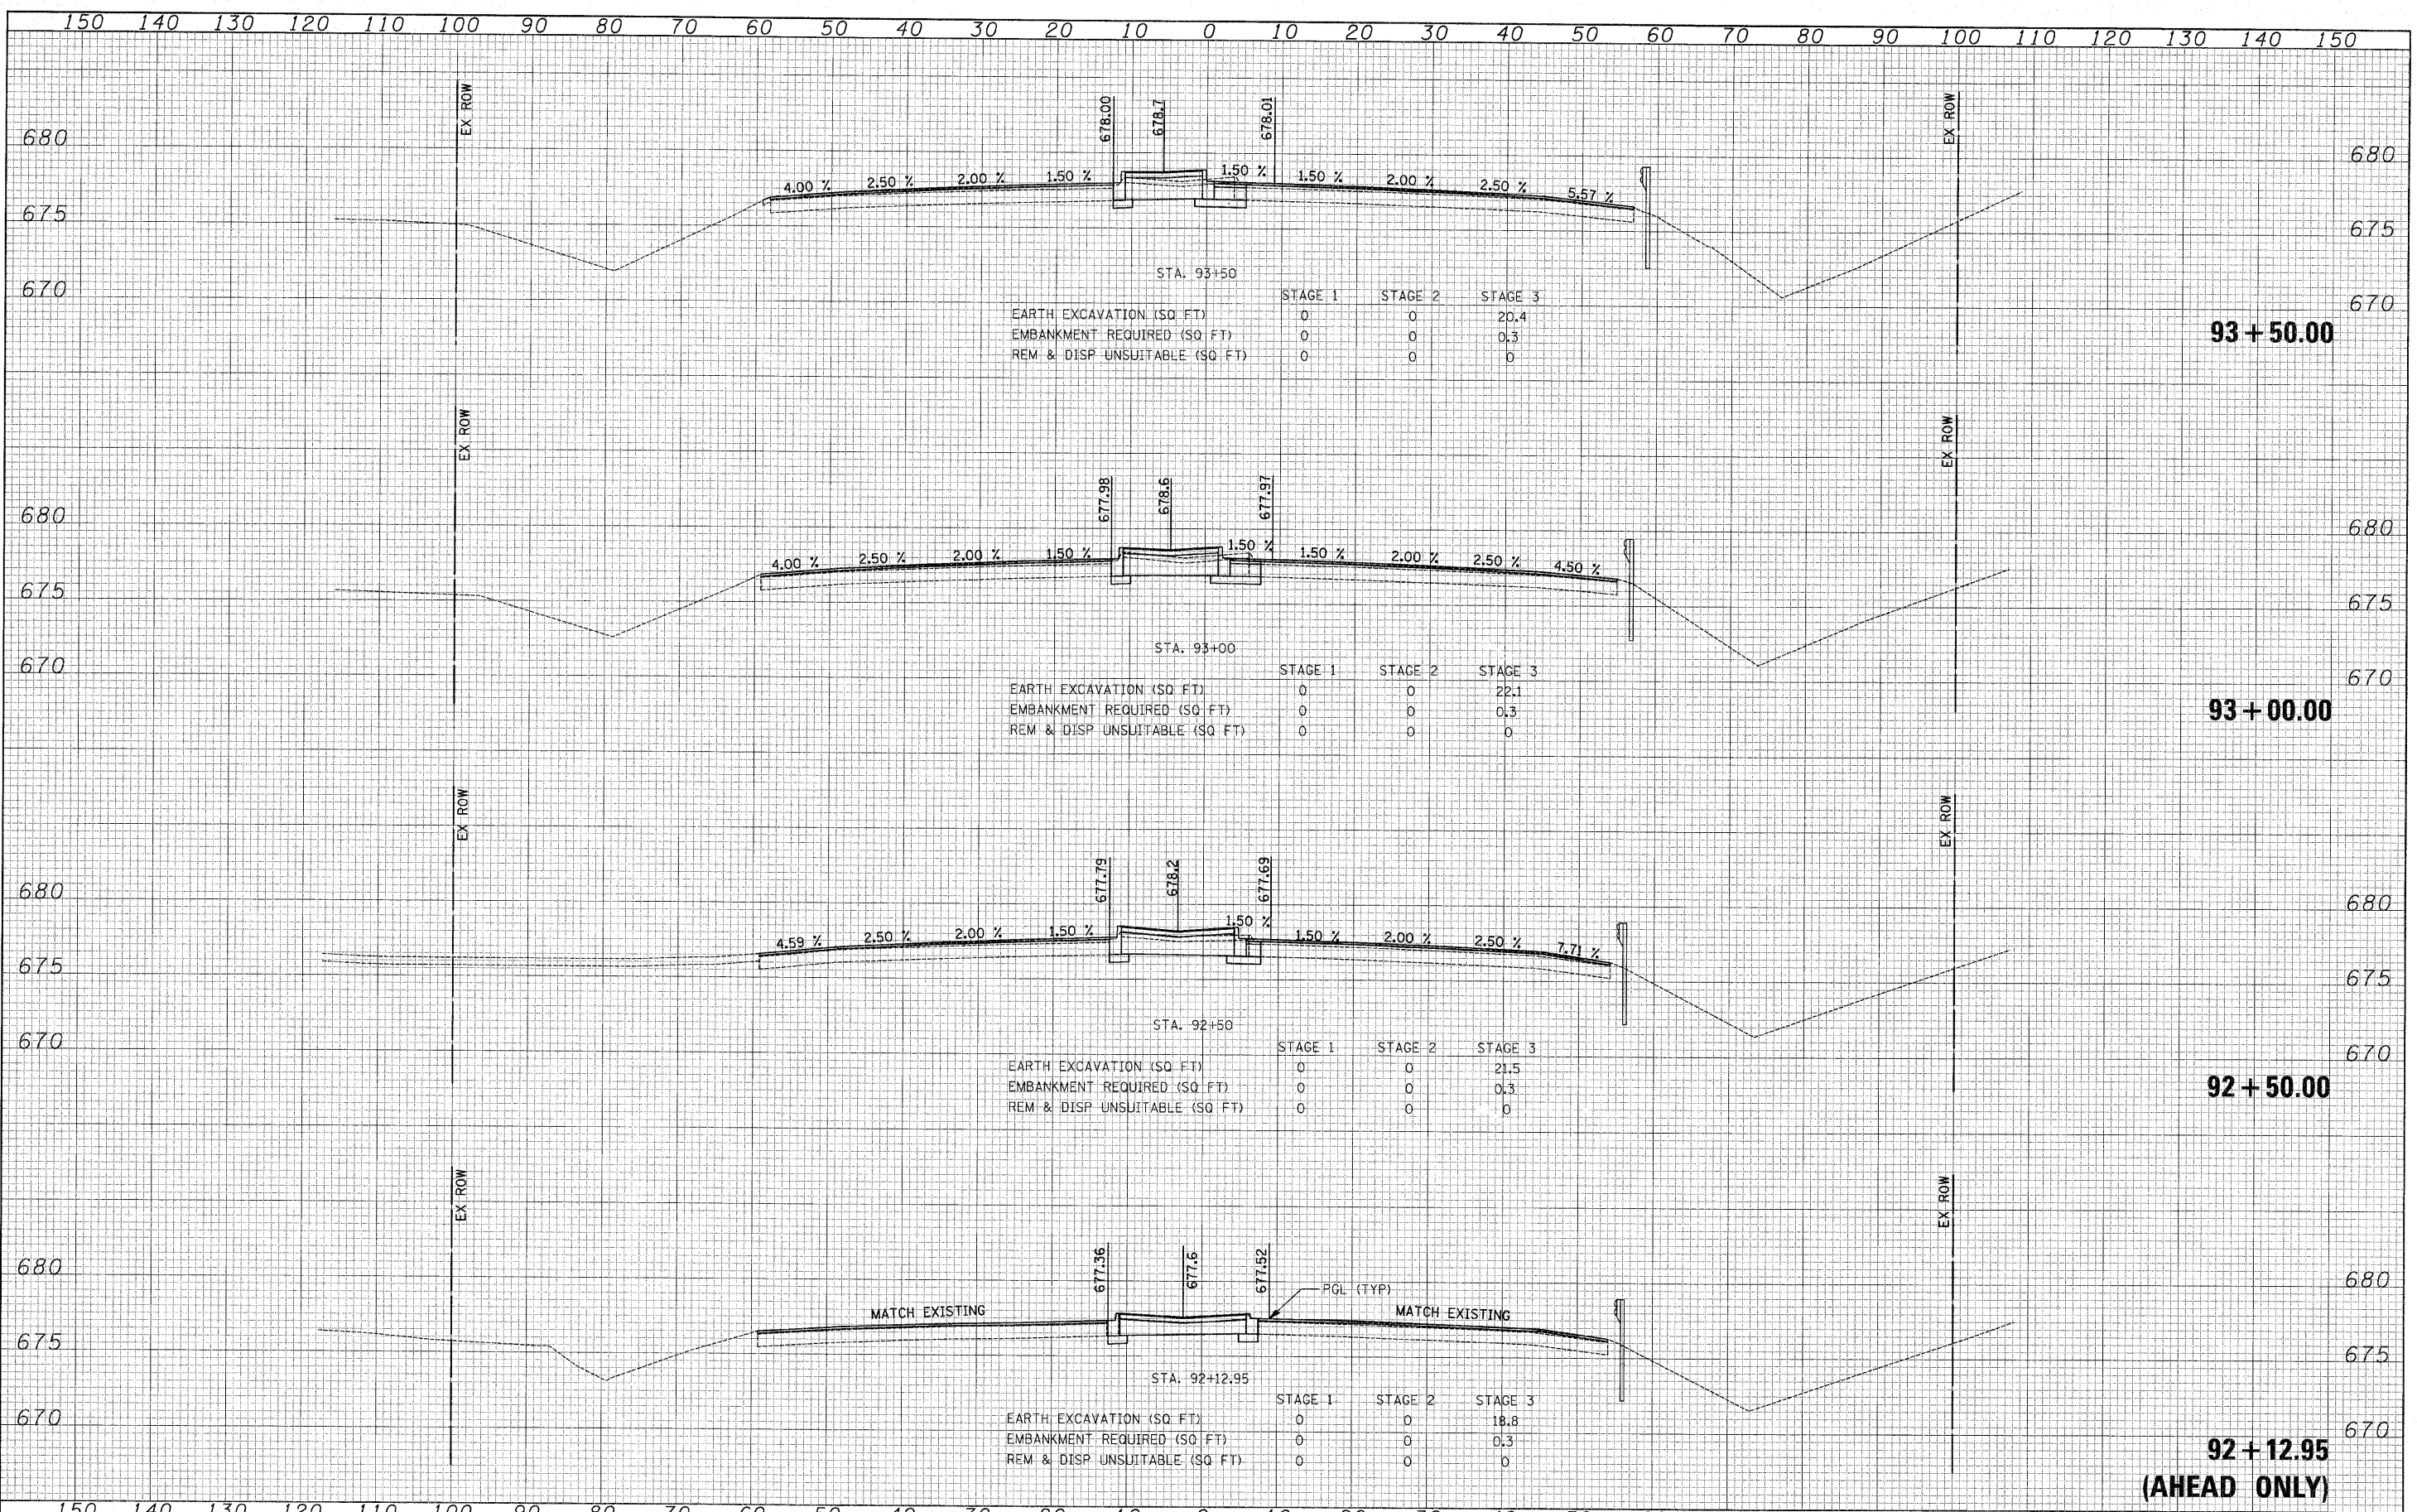

STA. 93+50

	STAGE 1	STAGE 2	STAGE 3
EARTH EXCAVATION (SQ FT)	0	0	20.4
EMBANKMENT REQUIRED (SQ FT)	0	0	0.3
REM & DISP UNSUITABLE (SQ FT)	0	0	0

93 + 50.00

STA. 93+00

	STAGE 1	STAGE 2	STAGE 3
EARTH EXCAVATION (SQ FT)	0	0	22.1
EMBANKMENT REQUIRED (SQ FT)	0	0	0.3
REM & DISP UNSUITABLE (SQ FT)	0	0	0

93 + 00.00

STA. 92+50

	STAGE 1	STAGE 2	STAGE 3
EARTH EXCAVATION (SQ FT)	0	0	21.5
EMBANKMENT REQUIRED (SQ FT)	0	0	0.3
REM & DISP UNSUITABLE (SQ FT)	0	0	0

92 + 50.00

STA. 92+12.95

	STAGE 1	STAGE 2	STAGE 3
EARTH EXCAVATION (SQ FT)	0	0	18.8
EMBANKMENT REQUIRED (SQ FT)	0	0	0.3
REM & DISP UNSUITABLE (SQ FT)	0	0	0

**92 + 12.95
(AHEAD ONLY)**