


DATE _____
 BY _____
 SURVEYED _____
 PLOTTED _____
 FINAL SURVEY _____
 NOTE BOOK _____
 AREAS CHECKED _____
 NO. _____

DATE _____
 BY _____
 SURVEYED _____
 PLOTTED _____
 ORIGINAL SURVEY _____
 NOTE BOOK _____
 AREAS CHECKED _____
 NO. _____

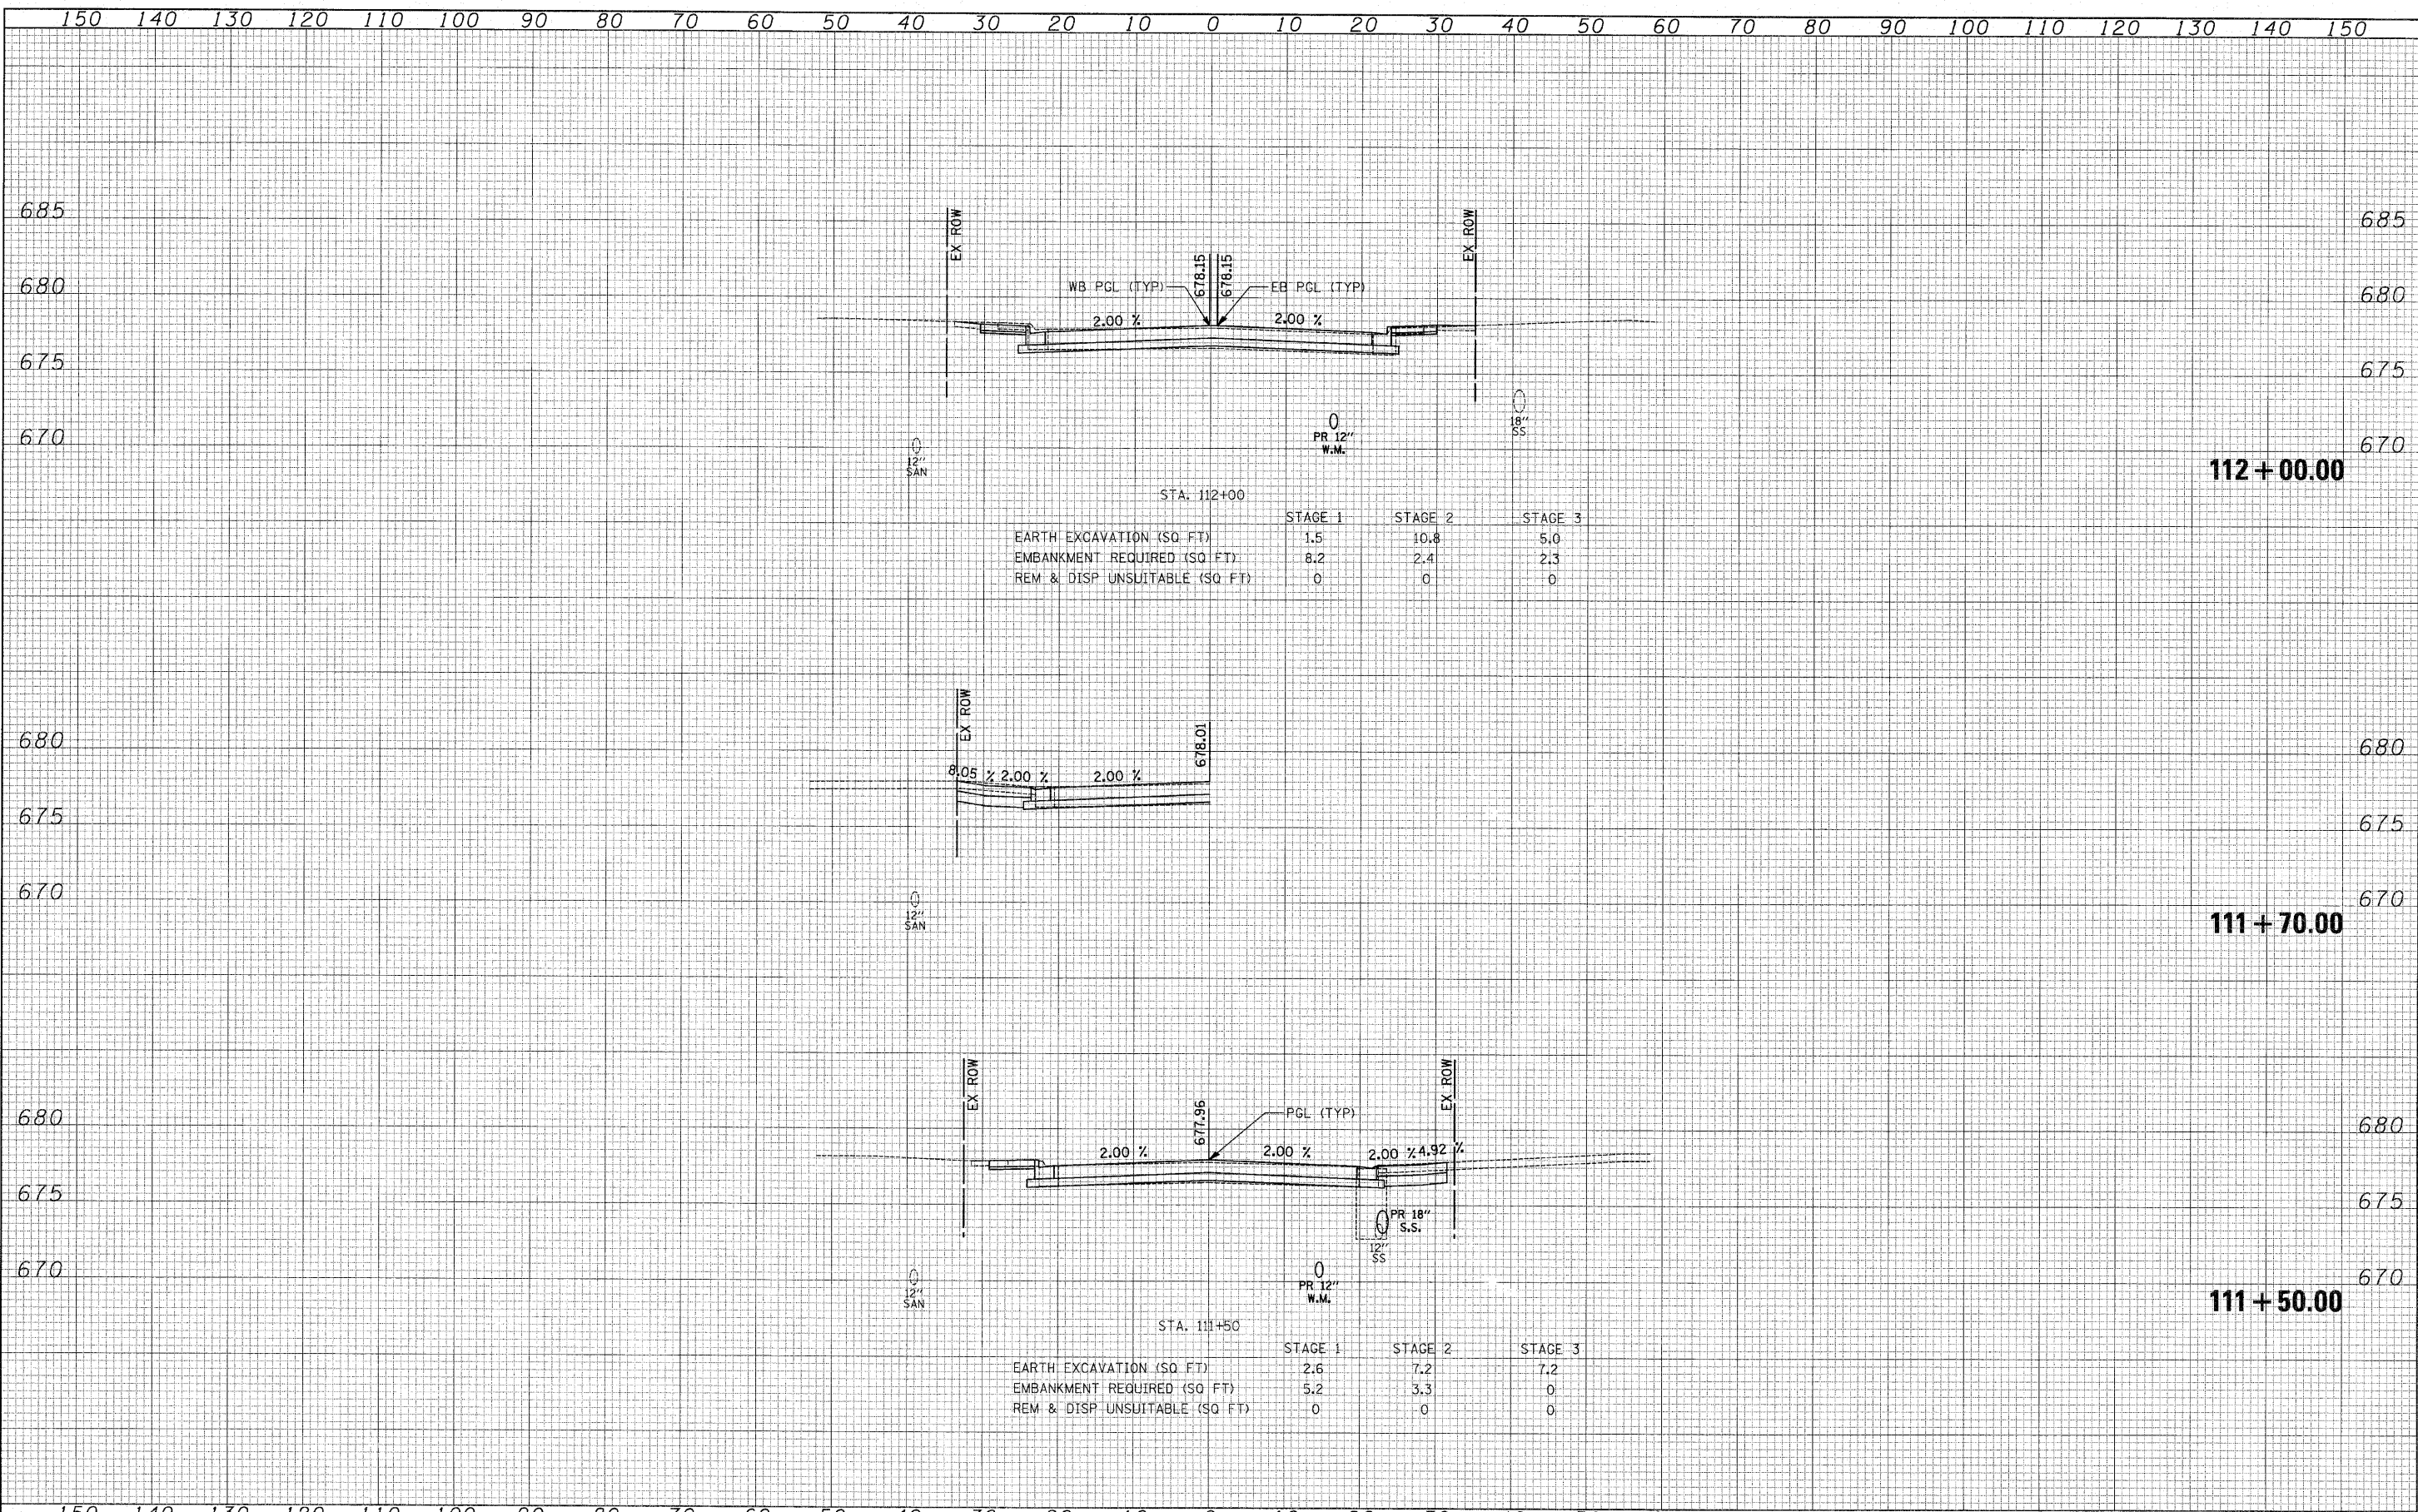

STA. 112+00

	STAGE 1	STAGE 2	STAGE 3
EARTH EXCAVATION (SQ. FT.)	1.5	10.8	5.0
EMBANKMENT REQUIRED (SQ. FT.)	8.2	2.4	2.3
REM & DISP UNSUITABLE (SQ. FT.)	0	0	0

STA. 111+50

	STAGE 1	STAGE 2	STAGE 3
EARTH EXCAVATION (SQ. FT.)	2.6	7.2	7.2
EMBANKMENT REQUIRED (SQ. FT.)	5.2	3.3	0
REM & DISP UNSUITABLE (SQ. FT.)	0	0	0