


DATE \_\_\_\_\_ BY \_\_\_\_\_  
 SURVEYED \_\_\_\_\_  
 PLOTTED \_\_\_\_\_  
 NOTE BOOK \_\_\_\_\_  
 AREAS CHECKED \_\_\_\_\_

DATE \_\_\_\_\_ BY \_\_\_\_\_  
 SURVEYED \_\_\_\_\_  
 PLOTTED \_\_\_\_\_  
 NOTE BOOK \_\_\_\_\_  
 AREAS CHECKED \_\_\_\_\_

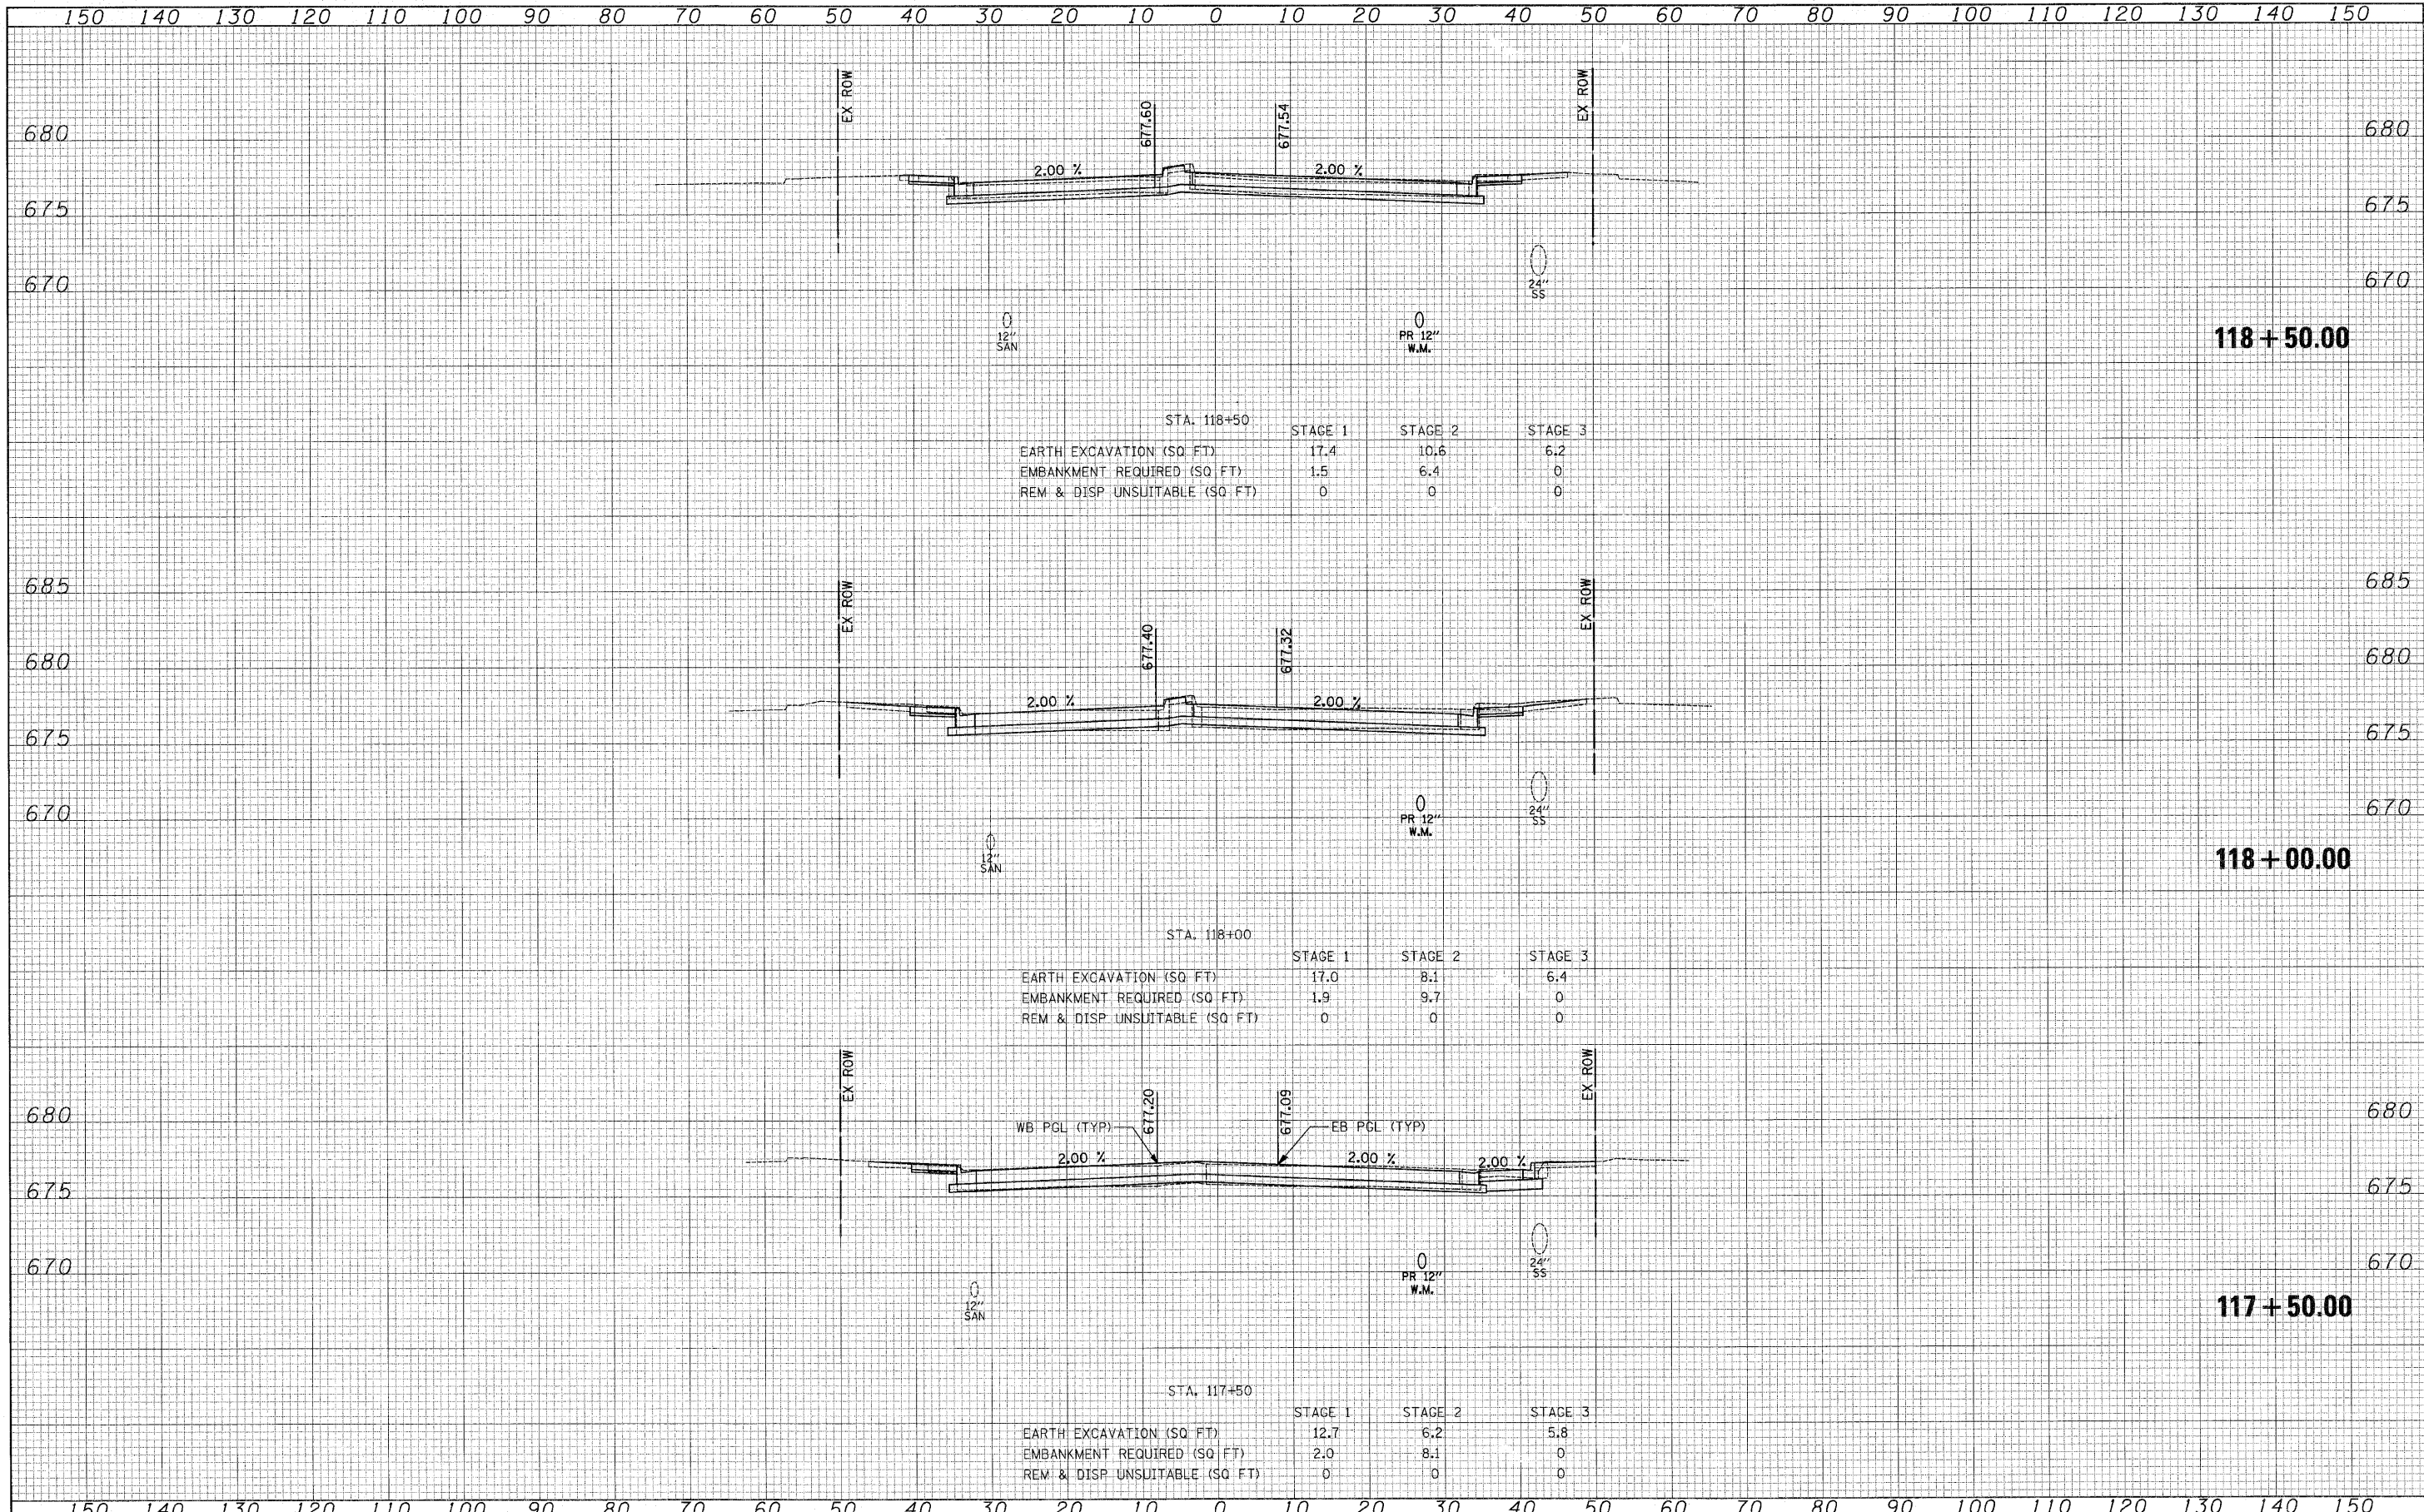

STA. 118+50

	STAGE 1	STAGE 2	STAGE 3
EARTH EXCAVATION (SQ. FT)	17.4	10.6	6.2
EMBANKMENT REQUIRED (SQ. FT)	1.5	6.4	0
REM & DISP UNSUITABLE (SQ. FT)	0	0	0

STA. 118+00

	STAGE 1	STAGE 2	STAGE 3
EARTH EXCAVATION (SQ. FT)	17.0	8.1	6.4
EMBANKMENT REQUIRED (SQ. FT)	1.9	9.7	0
REM & DISP UNSUITABLE (SQ. FT)	0	0	0

STA. 117+50

	STAGE 1	STAGE 2	STAGE 3
EARTH EXCAVATION (SQ. FT)	12.7	6.2	5.8
EMBANKMENT REQUIRED (SQ. FT)	2.0	8.1	0
REM & DISP UNSUITABLE (SQ. FT)	0	0	0

FILE NAME = J:\2362\cod\sheet\2362\_xsec.dgn  
 USER NAME = djc

DESIGNED - BLG	REVISED -
DRAWN - BLG	REVISED -
CHECKED - DJK	REVISED -
DATE - 10-22-10	REVISED -

**STATE OF ILLINOIS  
 DEPARTMENT OF TRANSPORTATION**

**GREENLEAF AVENUE  
 CROSS SECTIONS**  
 SCALE: H: 1"=10'  
 V: 1"=5'  
 SHEET NO. 10 OF 20 SHEETS  
 STA. 117+50.00 TO STA. 118+50.00

F.A.P. RTE.	SECTION	COUNTY	TOTAL SHEETS	SHEET NO.
344	09-00056-00-CH	COOK	111	101
FED. ROAD DIST. NO.			ILLINOIS FED. AID PROJECT M-900316591	