



BY: _____ DATE: _____
 SURVEYED: _____
 PLOTTED: _____
 FINAL SURVEY: _____
 NOTE BOOK: _____
 AREAS CHECKED: _____
 NO. _____

BY: _____ DATE: _____
 SURVEYED: _____
 PLOTTED: _____
 ORIGINAL SURVEY: _____
 NOTE BOOK: _____
 AREAS CHECKED: _____
 NO. _____

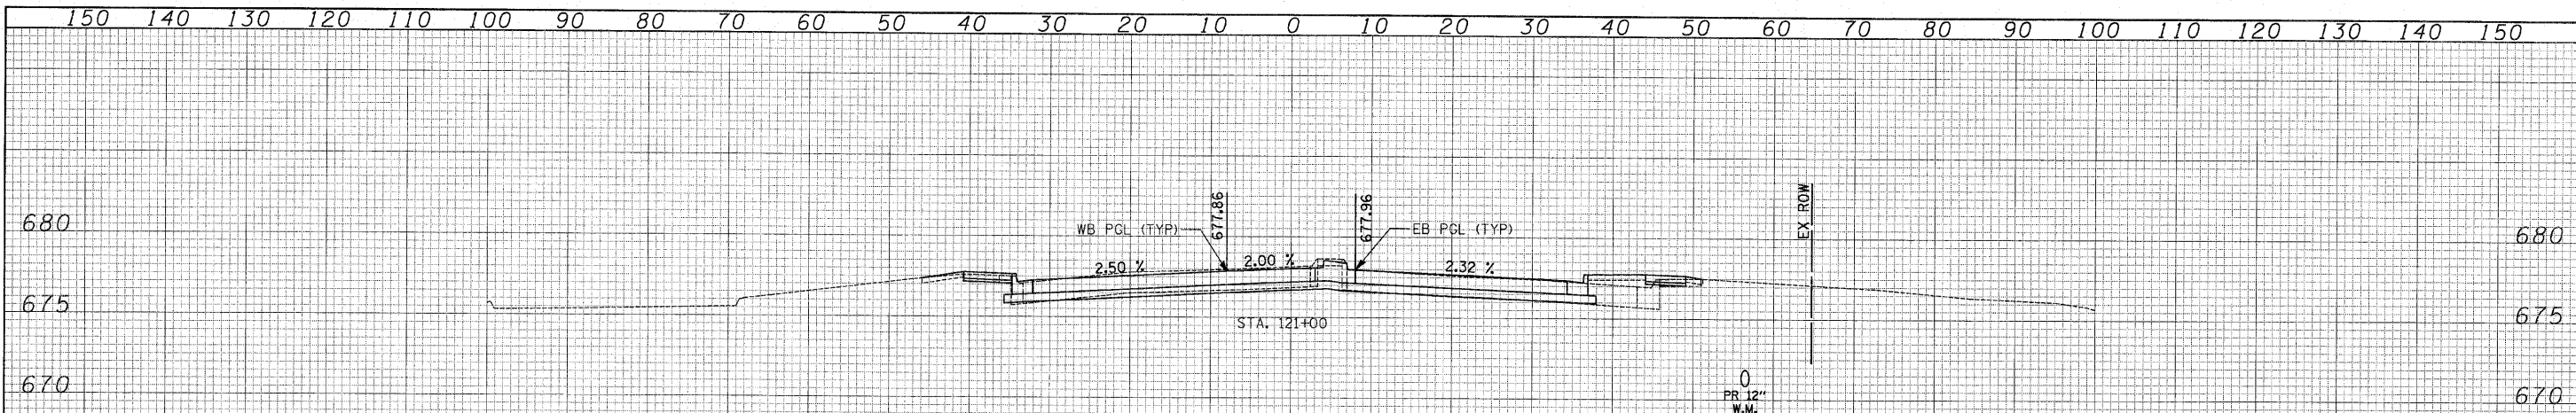

	STAGE 1	STAGE 2	STAGE 3
EARTH EXCAVATION (SQ FT)	0.1	10.8	10.7
EMBANKMENT REQUIRED (SQ FT)	14.6	9.2	0
REM & DISP UNSUITABLE (SQ FT)	38.5	35.8	20.7

121 + 00.00

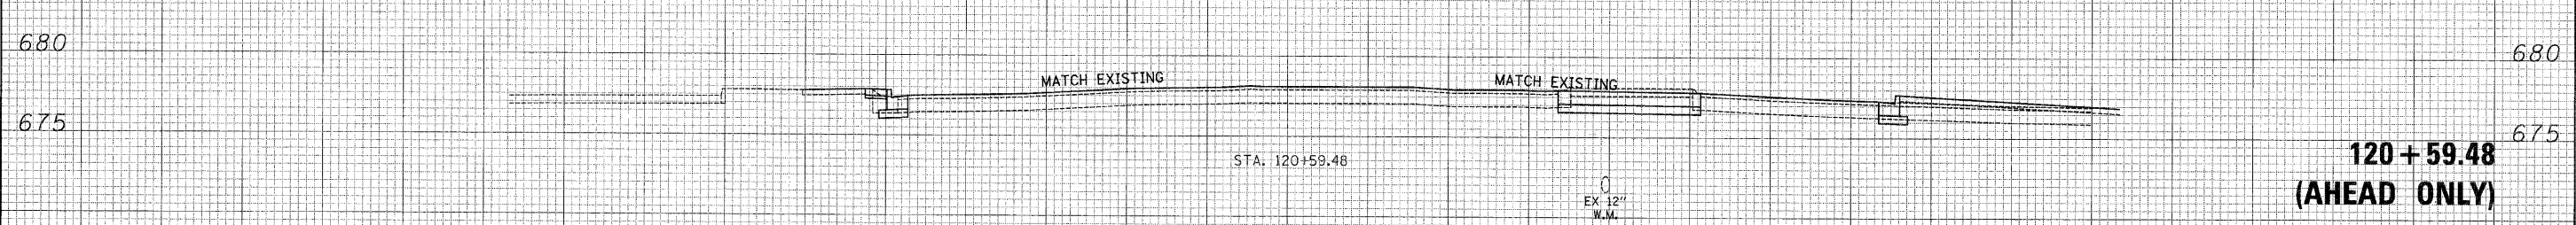

	STAGE 1	STAGE 2	STAGE 3
EARTH EXCAVATION (SQ FT)	9.7	4.2	0
EMBANKMENT REQUIRED (SQ FT)	25.5	0.1	0
REM & DISP UNSUITABLE (SQ FT)	0	0	0

**120 + 59.48
(AHEAD ONLY)**

150 140 130 120 110 100 90 80 70 60 50 40 30 20 10 0 10 20 30 40 50 60 70 80 90 100 110 120 130 140 150

FILE NAME = J:\2352\cad\sheet\2352_xsec.dgn

USER NAME = djc	DESIGNED - BLG	REVISED -
PLOT SCALE = 10.0000' / 1" IN.	DRAWN - BLG	REVISED -
PLOT DATE = 10/22/2018	CHECKED - DJK	REVISED -
	DATE - 10-22-10	REVISED -

**STATE OF ILLINOIS
DEPARTMENT OF TRANSPORTATION**

**GREENLEAF AVENUE
CROSS SECTIONS**

SCALE: $\frac{1}{4}$ " = 1'-0" $\frac{1}{8}$ " = 1'-6"
 SHEET NO. 12 OF 20 SHEETS STA. 120+59.48 TO STA. 121+00.00

F.A.P. RTE. 344	SECTION 09-00056-00-CH	COUNTY COOK	TOTAL SHEETS 111	SHEET NO. 103
CONTRACT NO. 63527				
FED. ROAD DIST. NO. 1 [ILLINOIS] FED. AID PROJECT M-90036591				