


DATE: _____
 BY: _____
 SURVEYED: _____
 PLOTTED: _____
 FINAL SURVEY: _____
 NOTE BOOK: _____
 NO. _____
 AREAS CHECKED: _____

DATE: _____
 BY: _____
 SURVEYED: _____
 PLOTTED: _____
 ORIGINAL SURVEY: _____
 NOTE BOOK: _____
 NO. _____
 AREAS CHECKED: _____

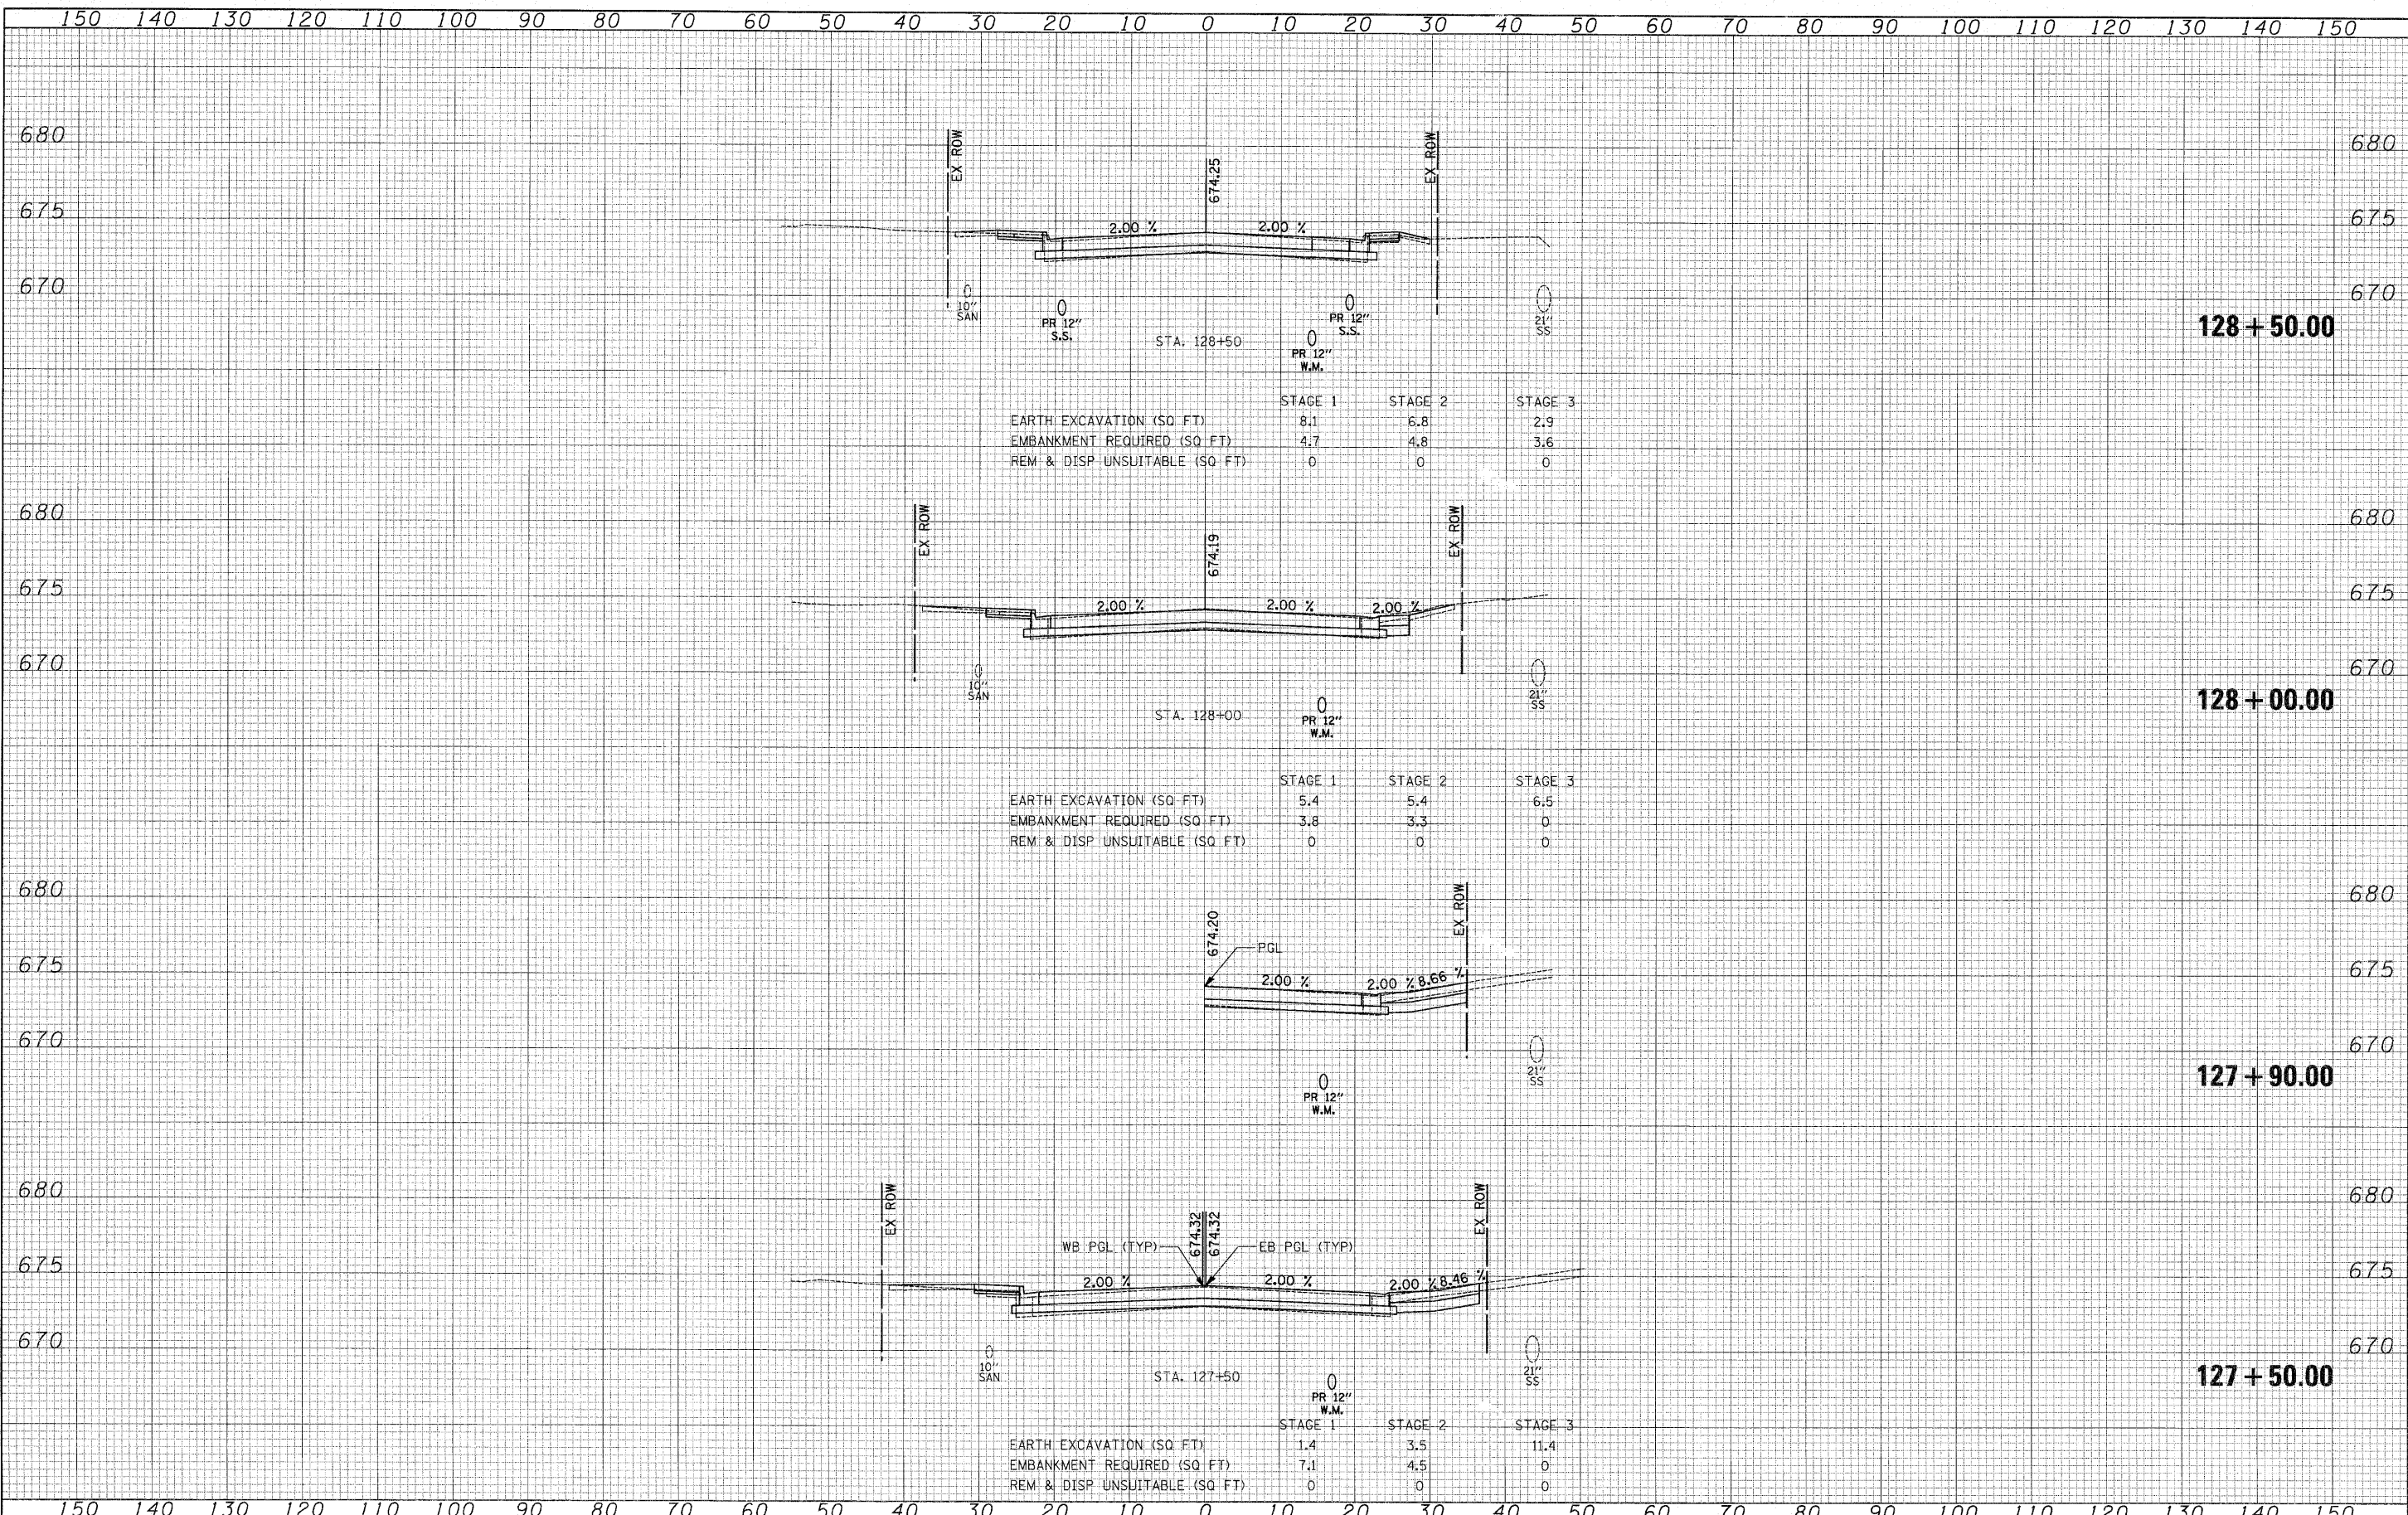

FILE NAME - J:\2362\cad\sheet\2362_xsec.dgn	USER NAME - djk	DESIGNED - BLG	REVISED -	STATE OF ILLINOIS DEPARTMENT OF TRANSPORTATION	GREENLEAF AVENUE CROSS SECTIONS	F.A.P. RTE. 344	SECTION 09-00056-00-CH	COUNTY COOK	TOTAL SHEETS 111	SHEET NO. 110		
PLOT SCALE = 1/8"=1'-0"	CHECKED - DJK	DATE - 10-22-10	REVISED -			SCALE: H: 1"=10' V: 1"=5'	SHEET NO. 19 OF 20 SHEETS	STA. 127+50.00 TO STA. 128+50.00	CONTRACT NO. 63527			
PLOT DATE = 10/22/2010	DATE - 10-22-10	REVISED -	REVISED -			FED. ROAD DIST. NO. 1 ILLINOIS FED. AID PROJECT M-9003659						