


150 140 130 120 110 100 90 80 70 60 50 40 30 20 10 0 10 20 30 40 50 60 70 80 90 100 110 120 130 140 150

DATE	
BY	
FINISHED SURVEY	
PLOTTED	
NOTE BOOK	
AREAS CHECKED	
NO.	

DATE	
BY	
ORIGINAL SURVEY	
PLOTTED	
NOTE BOOK	
AREAS CHECKED	
NO.	

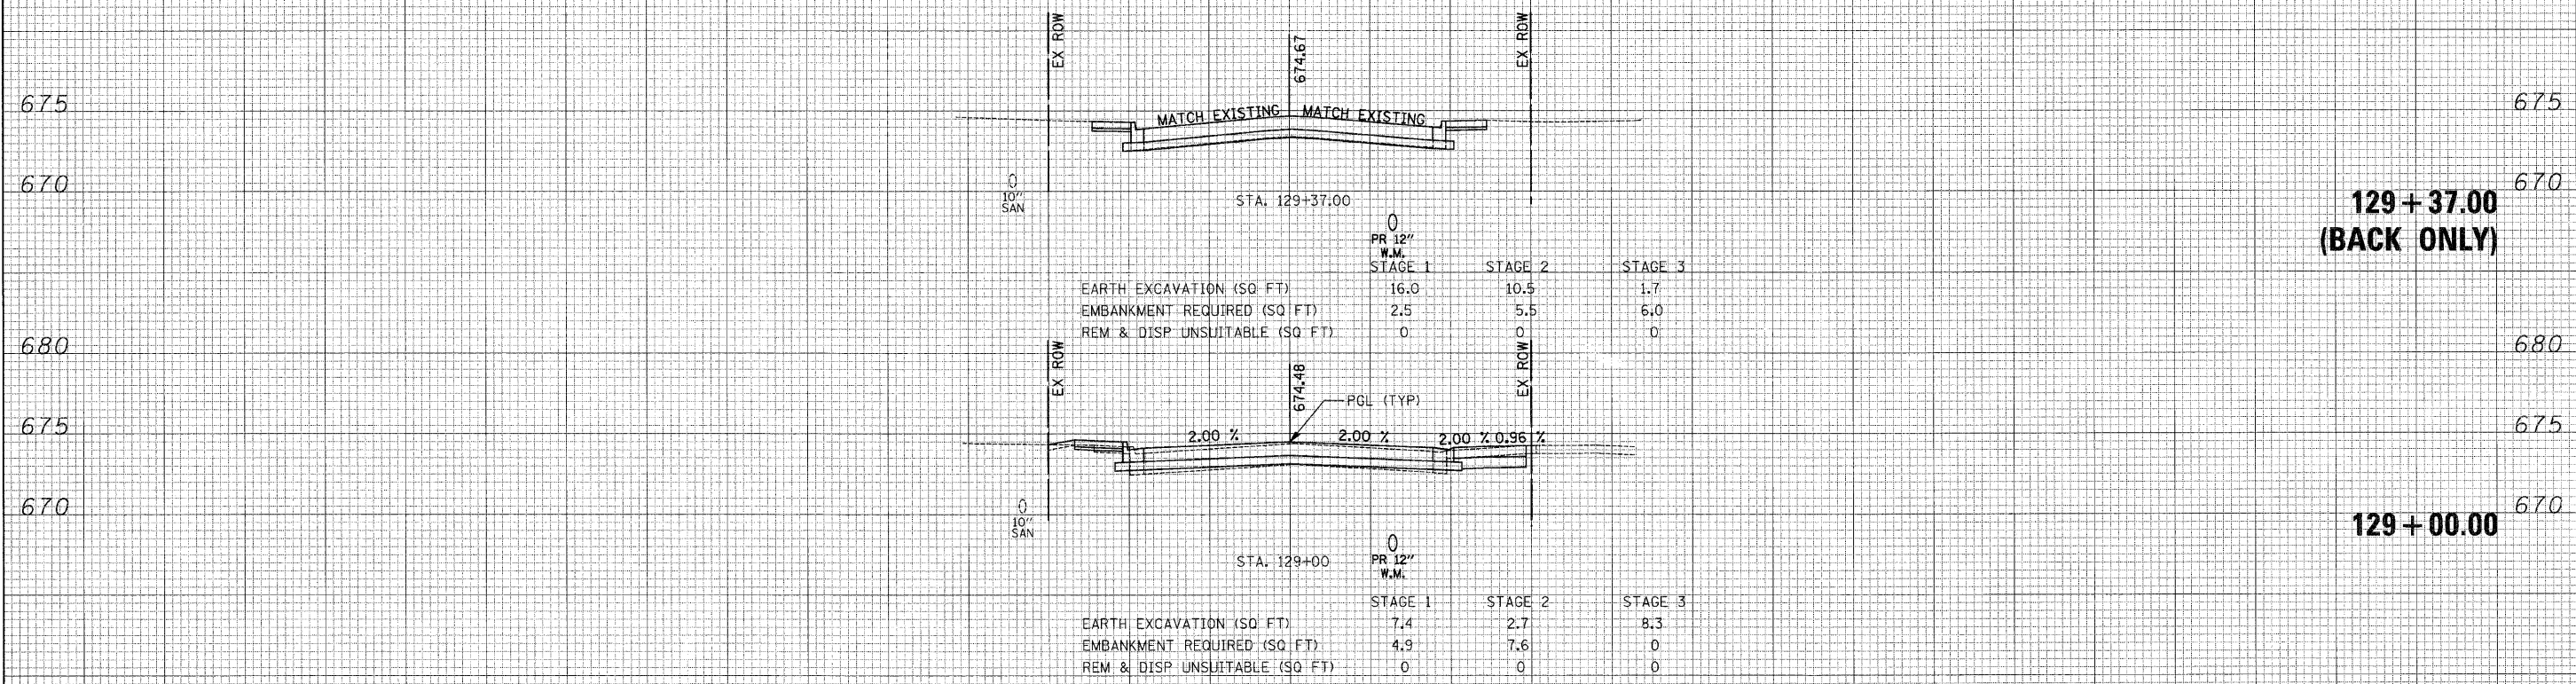

**129 + 37.00
(BACK ONLY)**

129 + 00.00

150 140 130 120 110 100 90 80 70 60 50 40 30 20 10 0 10 20 30 40 50 60 70 80 90 100 110 120 130 140 150

FILE NAME = J:\2362\road\sheet\2362_xsec.dgn

USER NAME = djc	DESIGNED - BLG	REVISED -
PLOT SCALE = 10.0000 "/ IN.	DRAWN - BLG	REVISED -
PLOT DATE = 10/22/2010	CHECKED - DJK	REVISED -
	DATE - 10-22-10	REVISED -

**STATE OF ILLINOIS
DEPARTMENT OF TRANSPORTATION**

**GREENLEAF AVENUE
CROSS SECTIONS**

SCALE: H: 1"=10' V: 1"=5' SHEET NO. 20 OF 20 SHEETS STA. 129+00.00 TO STA. 129+37.00

F.A.P. RTE.	SECTION	COUNTY	TOTAL SHEETS	SHEET NO.
344	09-00056-00-CH	COOK	111	111
FED. ROAD DIST. NO. 1 [ILLINOIS] FED. AID PROJECT M-90031659			CONTRACT NO. 63527	