


INDEX TO SHEETS	
SHEET NO.	DESCRIPTION
1	COVER SHEET
2	GENERAL NOTES AND SUMMARY OF QUANTITIES
3	KIMBALL STREET INTERCONNECT PLAN (KIMBALL STREET: STATE ST. TO GROVE AVE.)
4	KIMBALL STREET INTERCONNECT PLAN (DUNDEE AVENUE: KIMBALL ST. TO DIVISION ST.)
5	KIMBALL STREET INTERCONNECT SCHEMATIC
6	NATIONAL STREET INTERCONNECT PLAN (NATIONAL STREET: STATE ST. TO GROVE AVE.)
7	NATIONAL STREET INTERCONNECT PLAN (NATIONAL STREET: GROVE AVE. TO VILLA ST.)
8	NATIONAL STREET INTERCONNECT SCHEMATIC
9-14	DISTRICT 1 TRAFFIC SIGNAL STANDARDS

STATE OF ILLINOIS
DEPARTMENT OF TRANSPORTATION
DIVISION OF HIGHWAYS
PLANS FOR PROPOSED
FEDERAL AID HIGHWAY
F.A.U. 1314 KIMBALL STREET AND F.A.U. 1326 NATIONAL STREET
IL 31 (STATE STREET) TO DUNDEE AVENUE/VILLA STREET
TRAFFIC SIGNAL SYSTEM INTERCONNECT
SECTION 10-00181-00-TL
PROJECT NO. CMM-9003 (732)
CITY OF ELGIN
KANE COUNTY
JOB NO. C-91-164-11

F.A.U. ROUTE	MUNICIPAL SECTION	COUNTY	TOTAL SHEET SHTS.	SHTS. NO.
1314 & 1326	10-00181-00-TL	KANE	14	1
COVER SHEET				
F.H.W.A. REG.5 ILLINOIS CONTRACT NO. 63529				

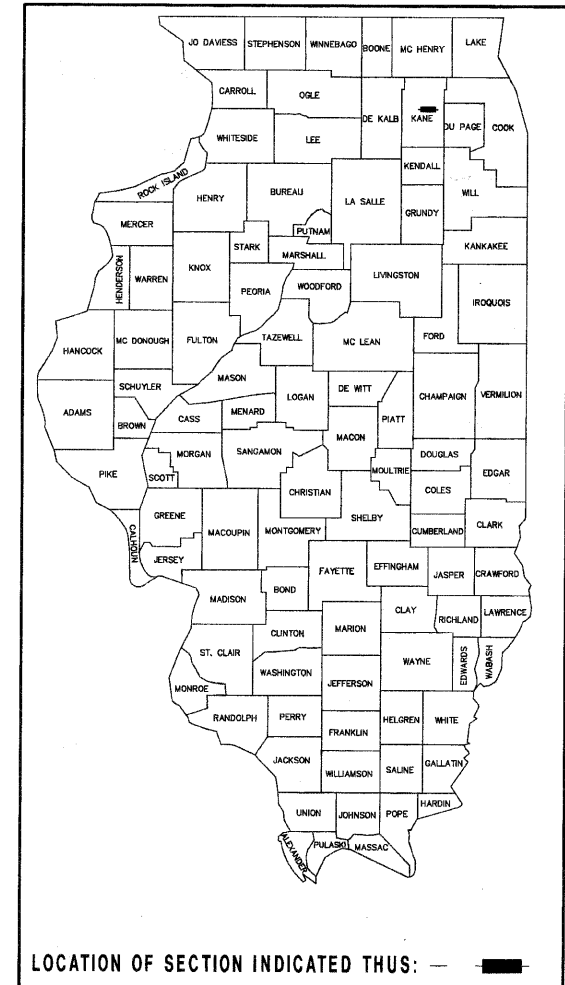


DESIGN DESIGNATION

KIMBALL STREET - ARTERIAL, 30 MPH POSTED SPEED LIMIT
 DUNDEE AVENUE - ARTERIAL, 30 MPH POSTED SPEED LIMIT
 NATIONAL STREET - COLLECTOR, 30 MPH POSTED SPEED LIMIT

STATE STANDARDS

- 000001-06 STANDARD SYMBOLS ABBREVIATIONS & PATTERNS
- 701501-06 URBAN LANE CLOSURE - 2-LANE, 2-WAY - UNDIVIDED
- 701601-07 URBAN LANE CLOSURE MULTI-LANE 1W OR 2W WITH NON-TRAVERSABLE MEDIAN
- 701901-01 TRAFFIC CONTROL DEVICES
- 814001-02 HANDHOLES
- 857001-01 STANDARD PHASE DESIGNATION DIAGRAMS AND PHASE SEQUENCES

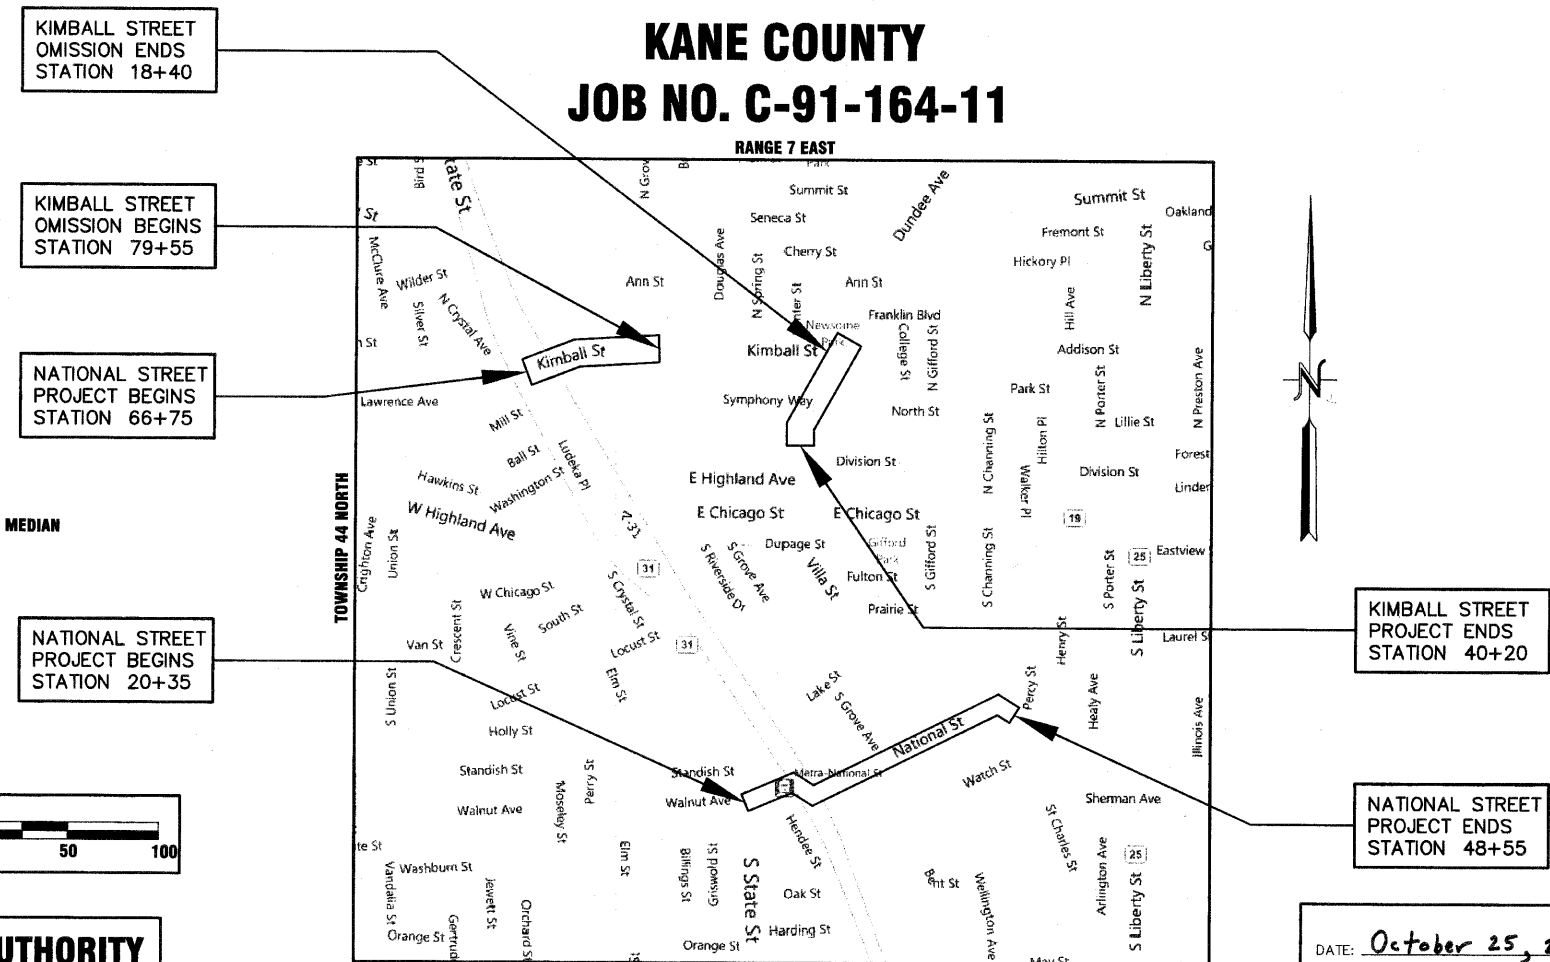

PRINTED BY THE AUTHORITY OF THE STATE OF ILLINOIS

CONTRACT NO. 63529

LOCATION MAP
 APPROXIMATE SCALE 1" = 1,000'
 GROSS LENGTH OF PROJECT = 4900 FT (0.93 MILE)
 NET LENGTH OF PROJECT = 4900 FT (0.93 MILE)


STATE OF ILLINOIS
DEPARTMENT OF TRANSPORTATION
DIVISION OF HIGHWAYS

APPROVED October 25, 2010
Joe Brent
 CITY ENGINEER, CITY OF ELGIN

PASSED November 5, 2010
Chris Smith
 DISTRICT 1 ENGINEER OF LOCAL ROADS AND STREETS

RELEASING FOR BID
 BASED ON LIMITED REVIEW November 8, 2010
Diana M. O'Keefe
 DEPUTY DIRECTOR OF HIGHWAYS REGION 1 ENGINEER

DATE: October 25, 2010
 BY: Robert B. Greene
 LICENSE EXPIRES: NOVEMBER 30, 2011

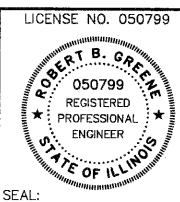

Hampton Lenzini and Renwick, Inc.
 Civil Engineers
 Land Surveyors
 380 Shepard Drive
 Elgin, Illinois 60123-7010
 847.697.6700

PROGRAM AND OFFICE ENGINEER: CHARLES F. RIDDLE, P.E. 847-705-4406