


F.A.U. ROUTE	MUNICIPAL SECTION	COUNTY	TOTAL SHEET SHTS.	SHEET NO.
1314 & 1326	10-00181-00-TL	KANE	14	6
NATIONAL STREET INTERCONNECT PLAN				
F.H.W.A. REG. 5 ILLINOIS CONTRACT NO. 63529				

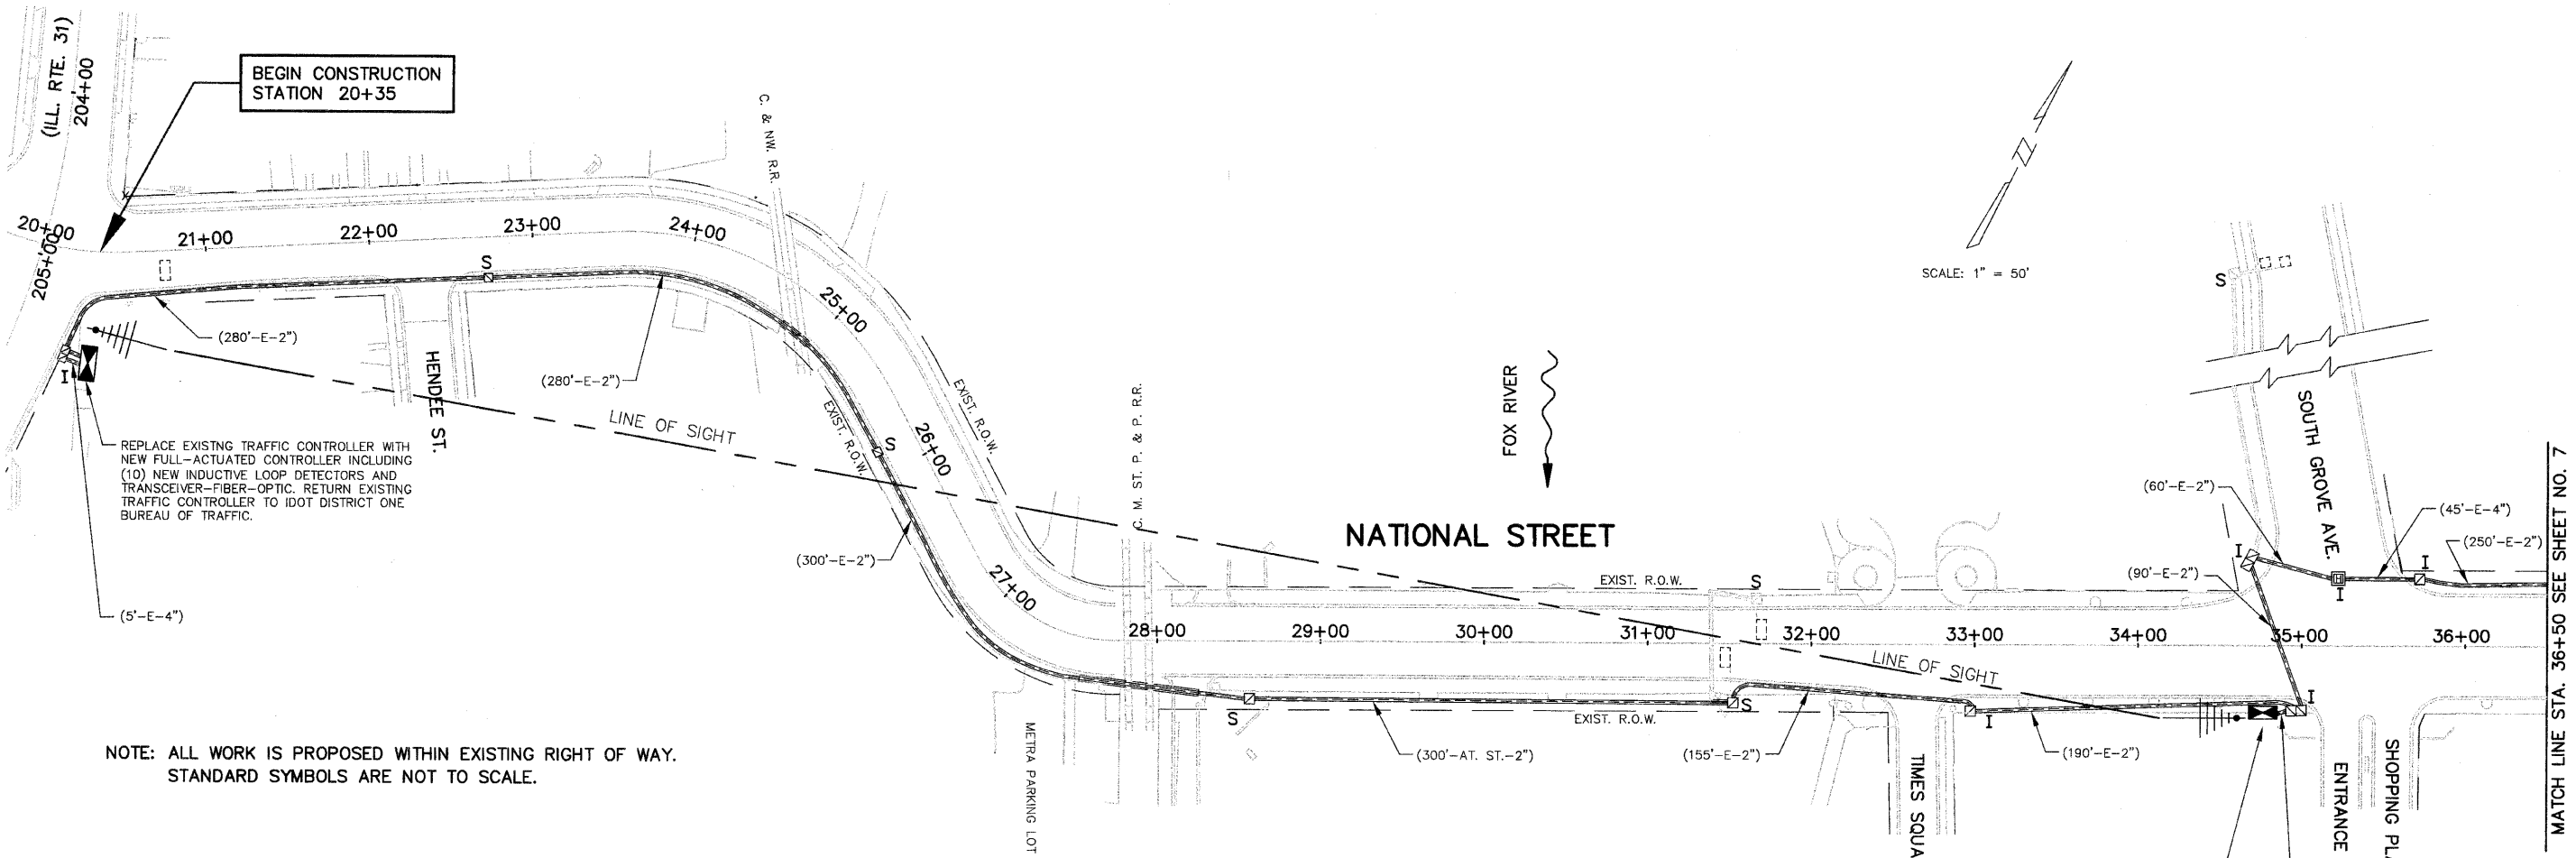

BEGIN CONSTRUCTION STATION 20+35

REPLACE EXISTING TRAFFIC CONTROLLER WITH NEW FULL-ACTUATED CONTROLLER INCLUDING (10) NEW INDUCTIVE LOOP DETECTORS AND TRANSCIEVER-FIBER-OPTIC. RETURN EXISTING TRAFFIC CONTROLLER TO IDOT DISTRICT ONE BUREAU OF TRAFFIC.

NOTE: ALL WORK IS PROPOSED WITHIN EXISTING RIGHT OF WAY. STANDARD SYMBOLS ARE NOT TO SCALE.

THE TRAFFIC SIGNAL EQUIPMENT FOR THIS PROJECT SHALL BE "EAGLE" TO MATCH THE CITY OF ELGIN STANDARD OR ENGINEER APPROVED EQUAL

REMOVE EXISTING TRAFFIC CONTROLLER AND DELIVER TO THE CITY OF ELGIN PUBLIC WORKS AT 1900 HOLMES ROAD. CONTACT RICK ELLIS AT (847) 931-5987 TO ARRANGE DELIVERY. REPLACE EXISTING TRAFFIC CONTROLLER WITH NEW FULL-ACTUATED CONTROLLER INCLUDING (13) NEW INDUCTIVE LOOP DETECTORS AND TRANSCIEVER-FIBER-OPTIC. PROPOSED MASTER CONTROLLER SHALL ALSO BE INSTALLED AT THIS LOCATION BUT SHALL BE PAID AS A SEPARATE ITEM. DETECTOR RACK TO BE INCLUDED AS PART OF PAY ITEM MODIFY EXISTING CONTROLLER CABINET.

MATCH LINE STA. 36+50 SEE SHEET NO. 7

P:\2010\00181\cad\phase 2\dwg\100181-Sht-Interconnect_National.dwg
Nov 22, 2010 at 10:55
Layout: 00_National Interconnect Plan, Login Name: steves

FILE NAME =	USER NAME =	DESIGNED -- DAY	REVISED -- 9-1-10
		DRAWN -- AC	REVISED --
		CHECKED -- RBG	REVISED --
		DATE -- 8-27-10	REVISED --

**STATE OF ILLINOIS
DEPARTMENT OF TRANSPORTATION**



**ELGIN CBD TRAFFIC SIGNAL SYSTEM INTERCONNECT
NATIONAL STREET INTERCONNECT PLAN**

F.A.U. ROUTE	SECTION	COUNTY	TOTAL SHEETS	SHEET NO.
1314 & 1326	10-00181-00-TL	KANE	14	6
CONTRACT NO. 63529				
FED. ROAD DIST. NO. 1 ILLINOIS FED. AID PROJECT				