


F.A.U. ROUTE	MUNICIPAL SECTION	COUNTY	TOTAL SHEET SHTS.	SHEET NO.
1314 & 1326	10-00181-00-TL	KANE	14	7
NATIONAL STREET INTERCONNECT PLAN				
F.H.W.A. REG.5 ILLINOIS CONTRACT NO. 63529				

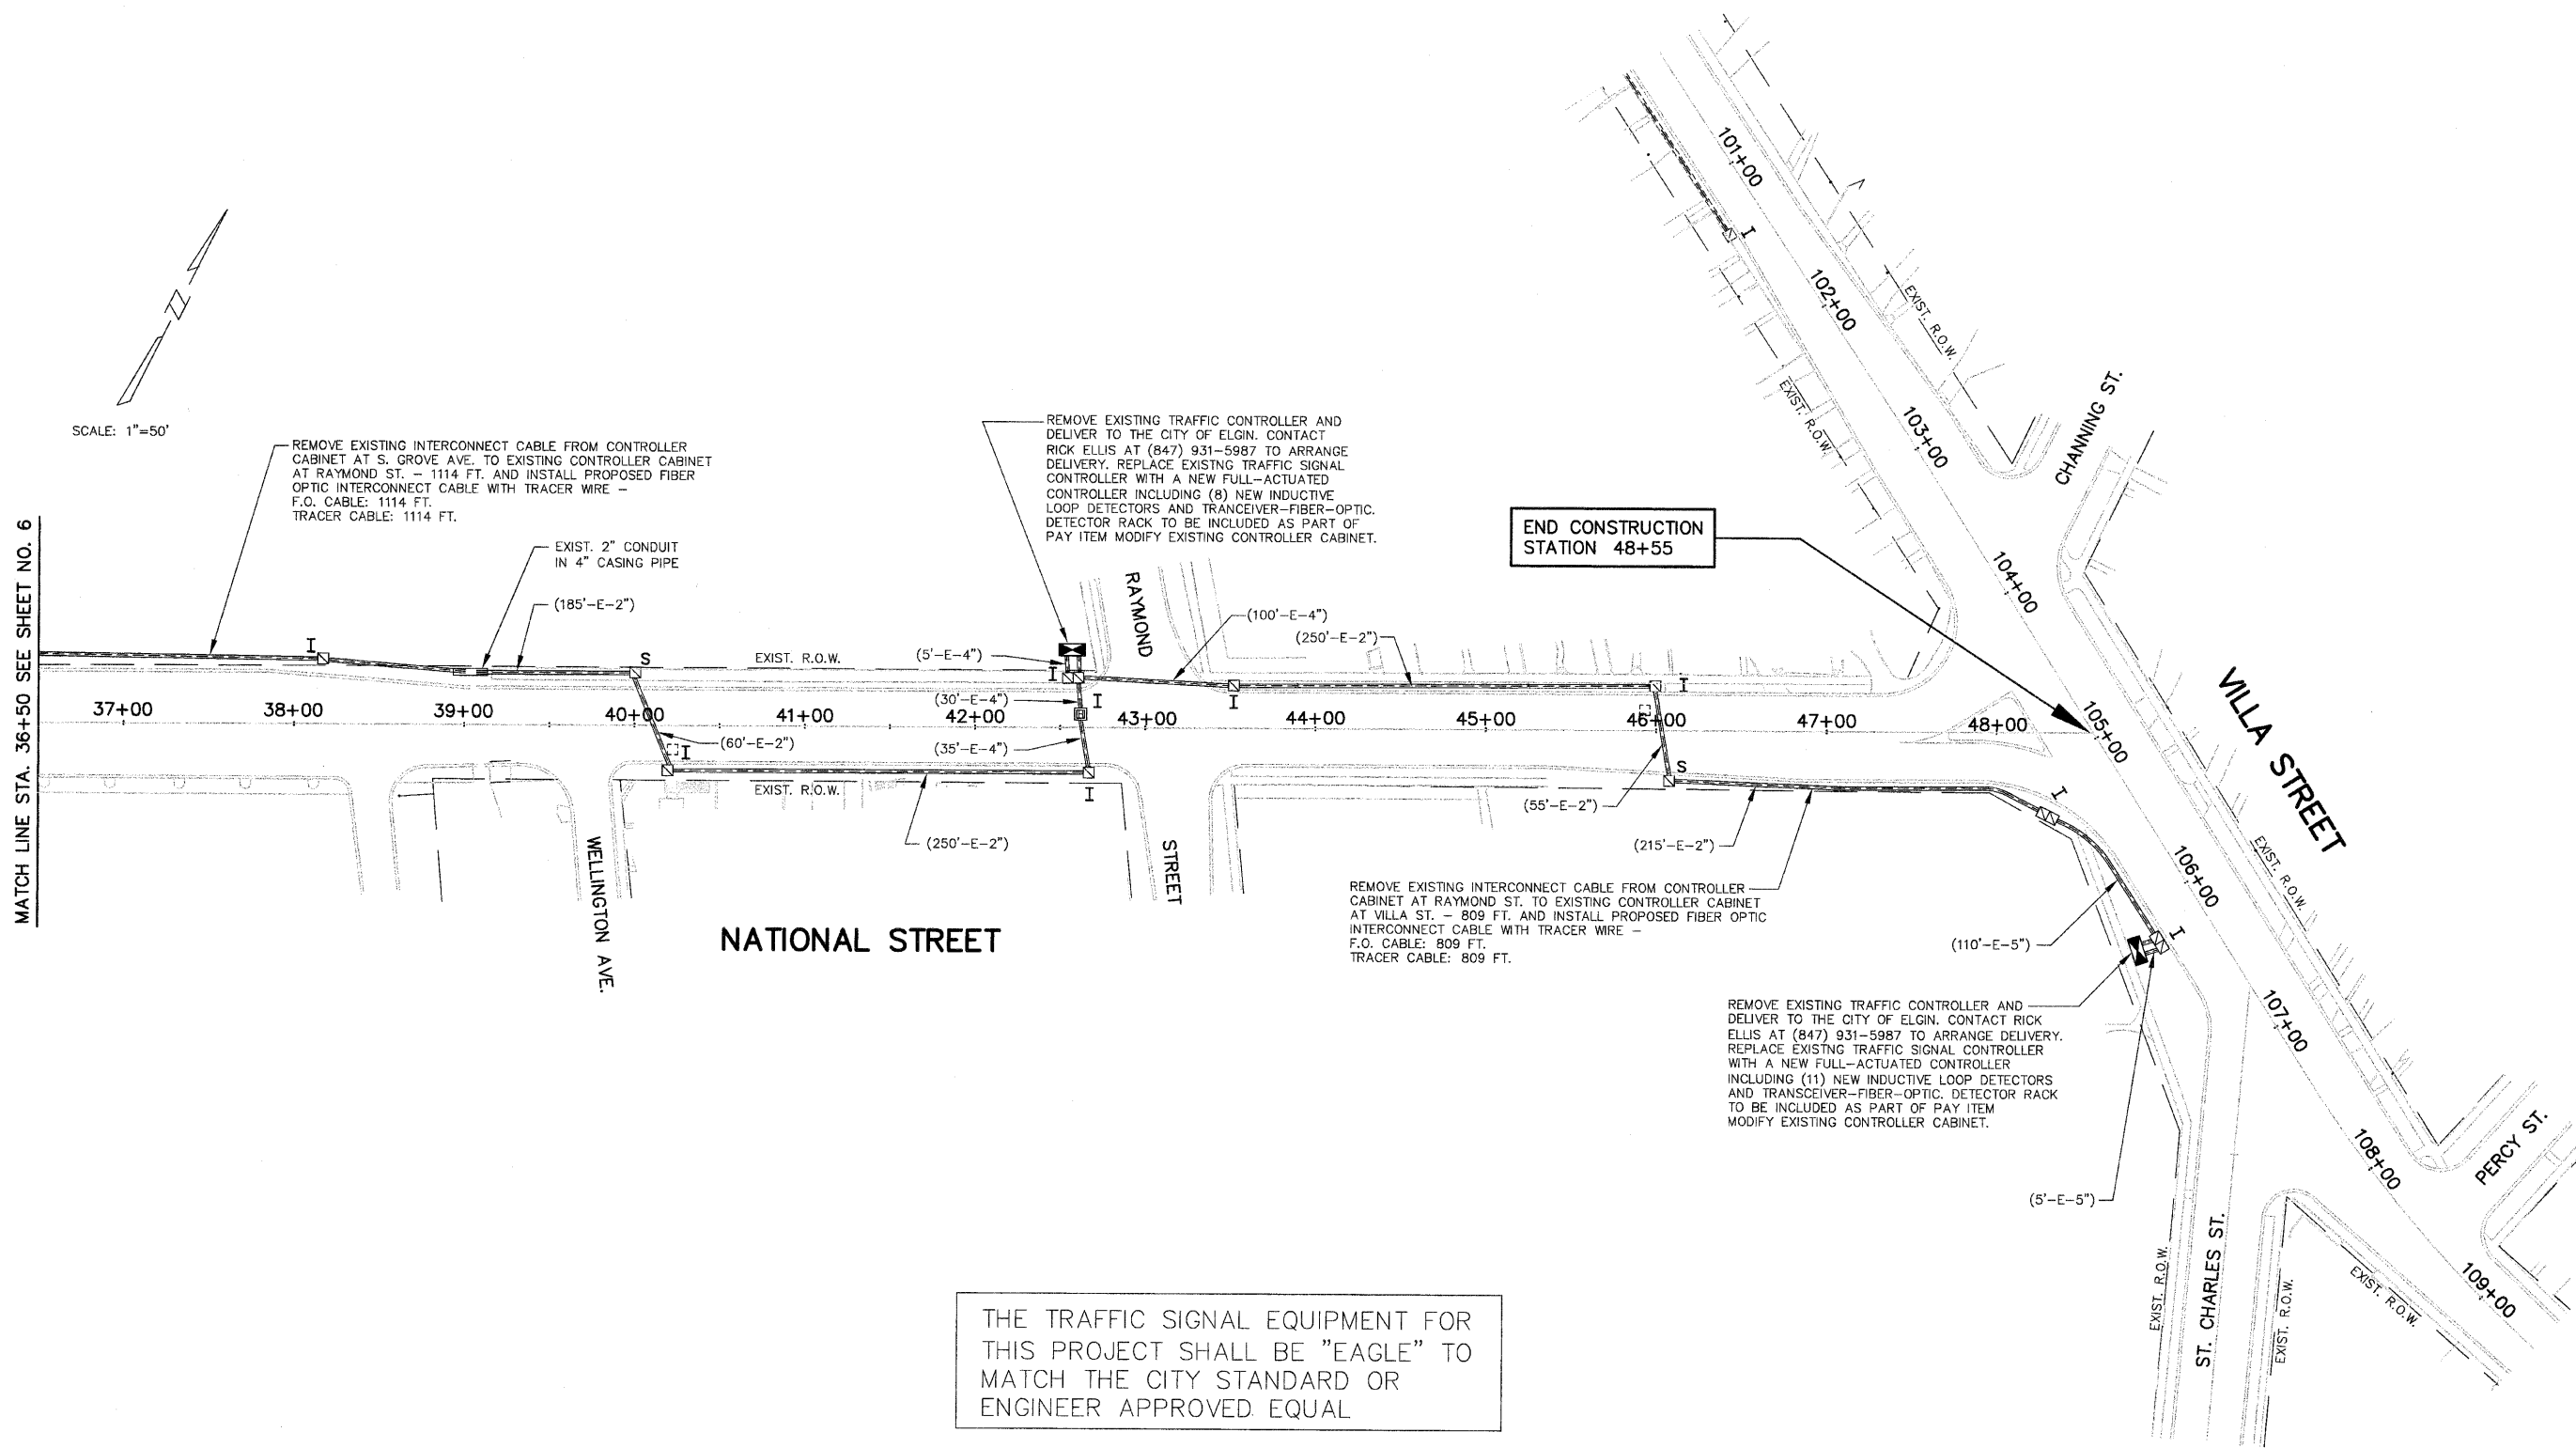

P:\2010\100181\phase 2\dwg\100181-Sht-Interconnect\_National.dwg  
 Nov 22 2010 11:00:55  
 Layout: 07\_National Interconnect Plan, Login Name: steves

FILE NAME =	USER NAME =	DESIGNED - DAY	REVISED - 9-1-10
		DRAWN - AC	REVISED -
		CHECKED - RBG	REVISED -
		DATE - 8-27-10	REVISED -

**STATE OF ILLINOIS**  
**DEPARTMENT OF TRANSPORTATION**

**ELR**

SCALE: 1" = 50'

ELGIN CBD TRAFFIC SIGNAL SYSTEM INTERCONNECT  
 NATIONAL STREET INTERCONNECT PLAN

SHEET NO. OF SHEETS STA. TO STA.

F.A.U. ROUTE	SECTION	COUNTY	TOTAL SHEETS	SHEET NO.
1314 & 1326	10-00181-00-TL	KANE	14	7
CONTRACT NO. 63529				
FED. ROAD DIST. NO. 1 ILLINOIS FED. AID PROJECT				