


FINAL SURVEY	SURVEYED	BY	DATE
NOTE BOOK NO.	PLOTTED		
	DATE		
	AREAS CHECKED		

ORIGINAL SURVEY	SURVEYED	BY	DATE
NOTE BOOK NO.	PLOTTED		
	DATE		
	AREAS CHECKED		

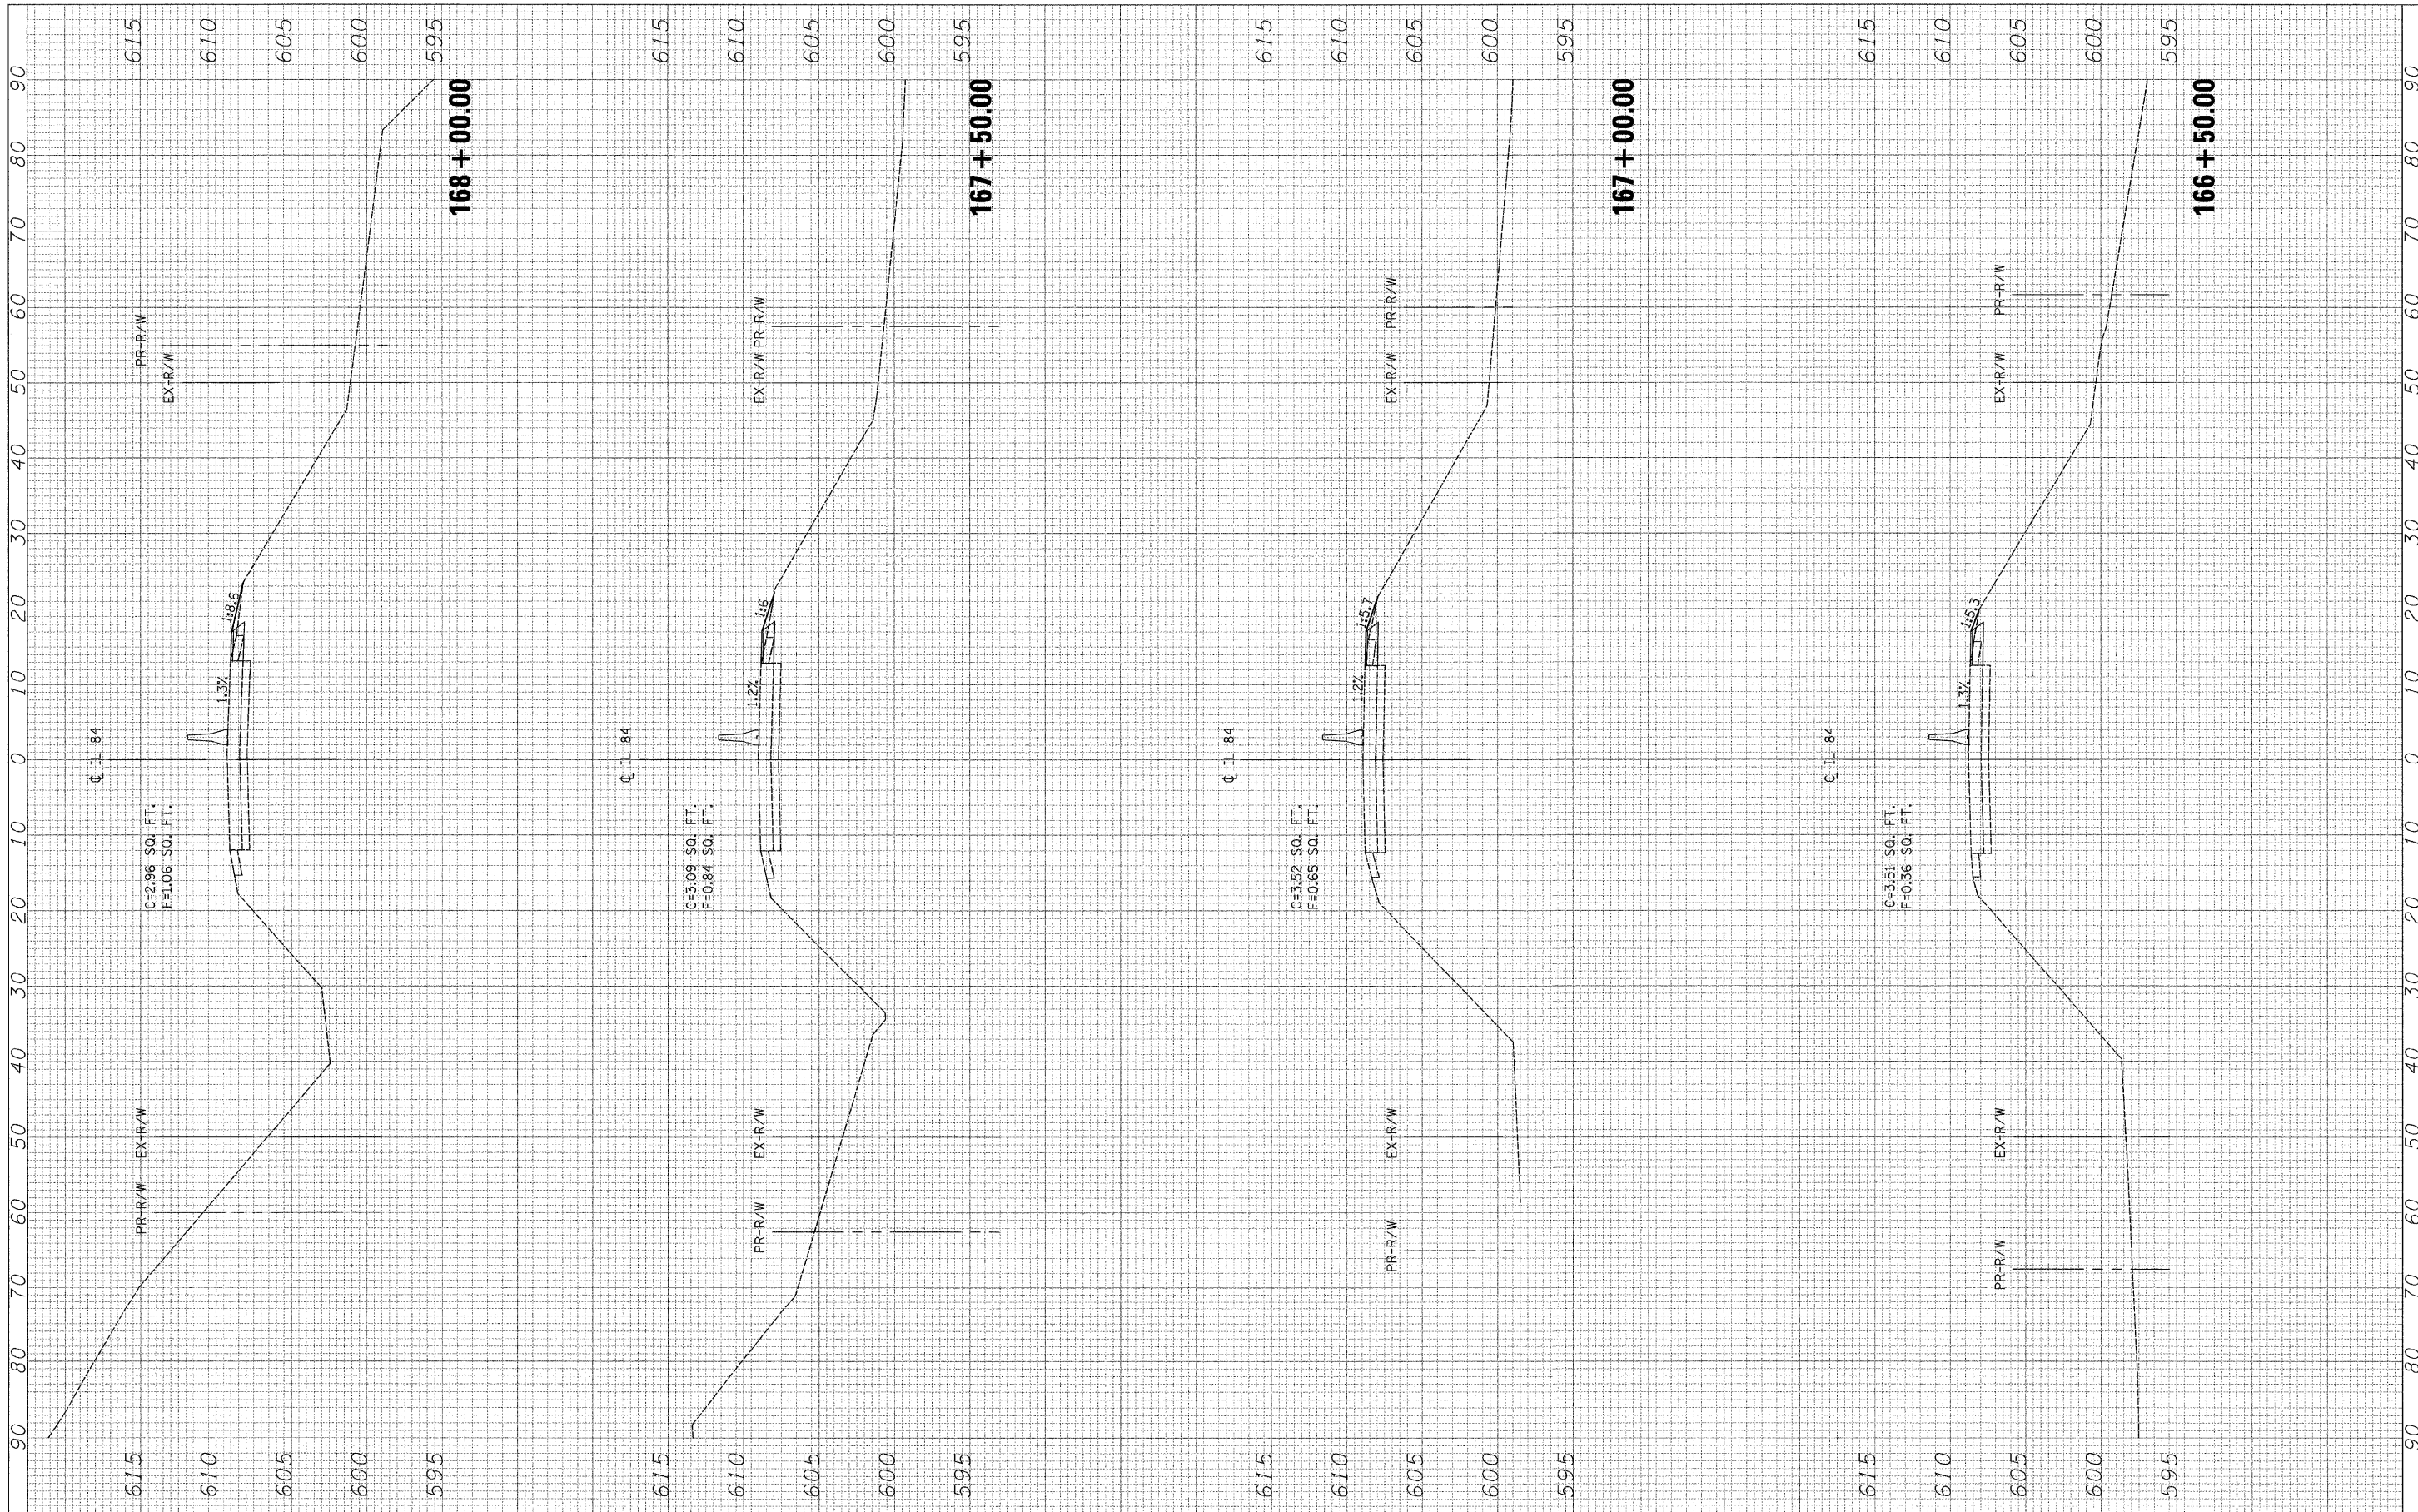

FILE NAME =  
\*FILE#\*

USER NAME = \*USER\*  
PLOT SCALE = \*SCALE\*  
PLOT DATE = \*DATE\*

DESIGNED SEW  
DRAWN SEW  
CHECKED FML  
DATE 10-15-2010

REVISED -  
REVISED -  
REVISED -  
REVISED -

STATE OF ILLINOIS  
DEPARTMENT OF TRANSPORTATION

MAINTENANCE OF TRAFFIC - CROSS SECTIONS  
IL 84 OVER UNNAMED TRIBUTARY TO APPLE RIVER

SCALE: 1"=10'H, 5'V SHEET NO. 3 OF 5 SHEETS STA. 166+50.00 TO STA. 168+00.00

F.A.P. RTE.	SECTION	COUNTY	TOTAL SHEETS	SHEET NO.
308	103BR-3 & 104BR-1	JO DAVIESS	126	28
CONTRACT NO. 64B26				
FED. ROAD DIST. NO. [ILLINOIS] FED. AID PROJECT				