


| | | |
|---------------|----|------|
| FINAL SURVEY | BY | DATE |
| SURVEYED | | |
| PLOTTED | | |
| NOTE BOOK | | |
| AREAS CHECKED | | |
| NO. | | |

| | | |
|-----------------|----|------|
| ORIGINAL SURVEY | BY | DATE |
| SURVEYED | | |
| PLOTTED | | |
| NOTE BOOK | | |
| AREAS CHECKED | | |
| NO. | | |

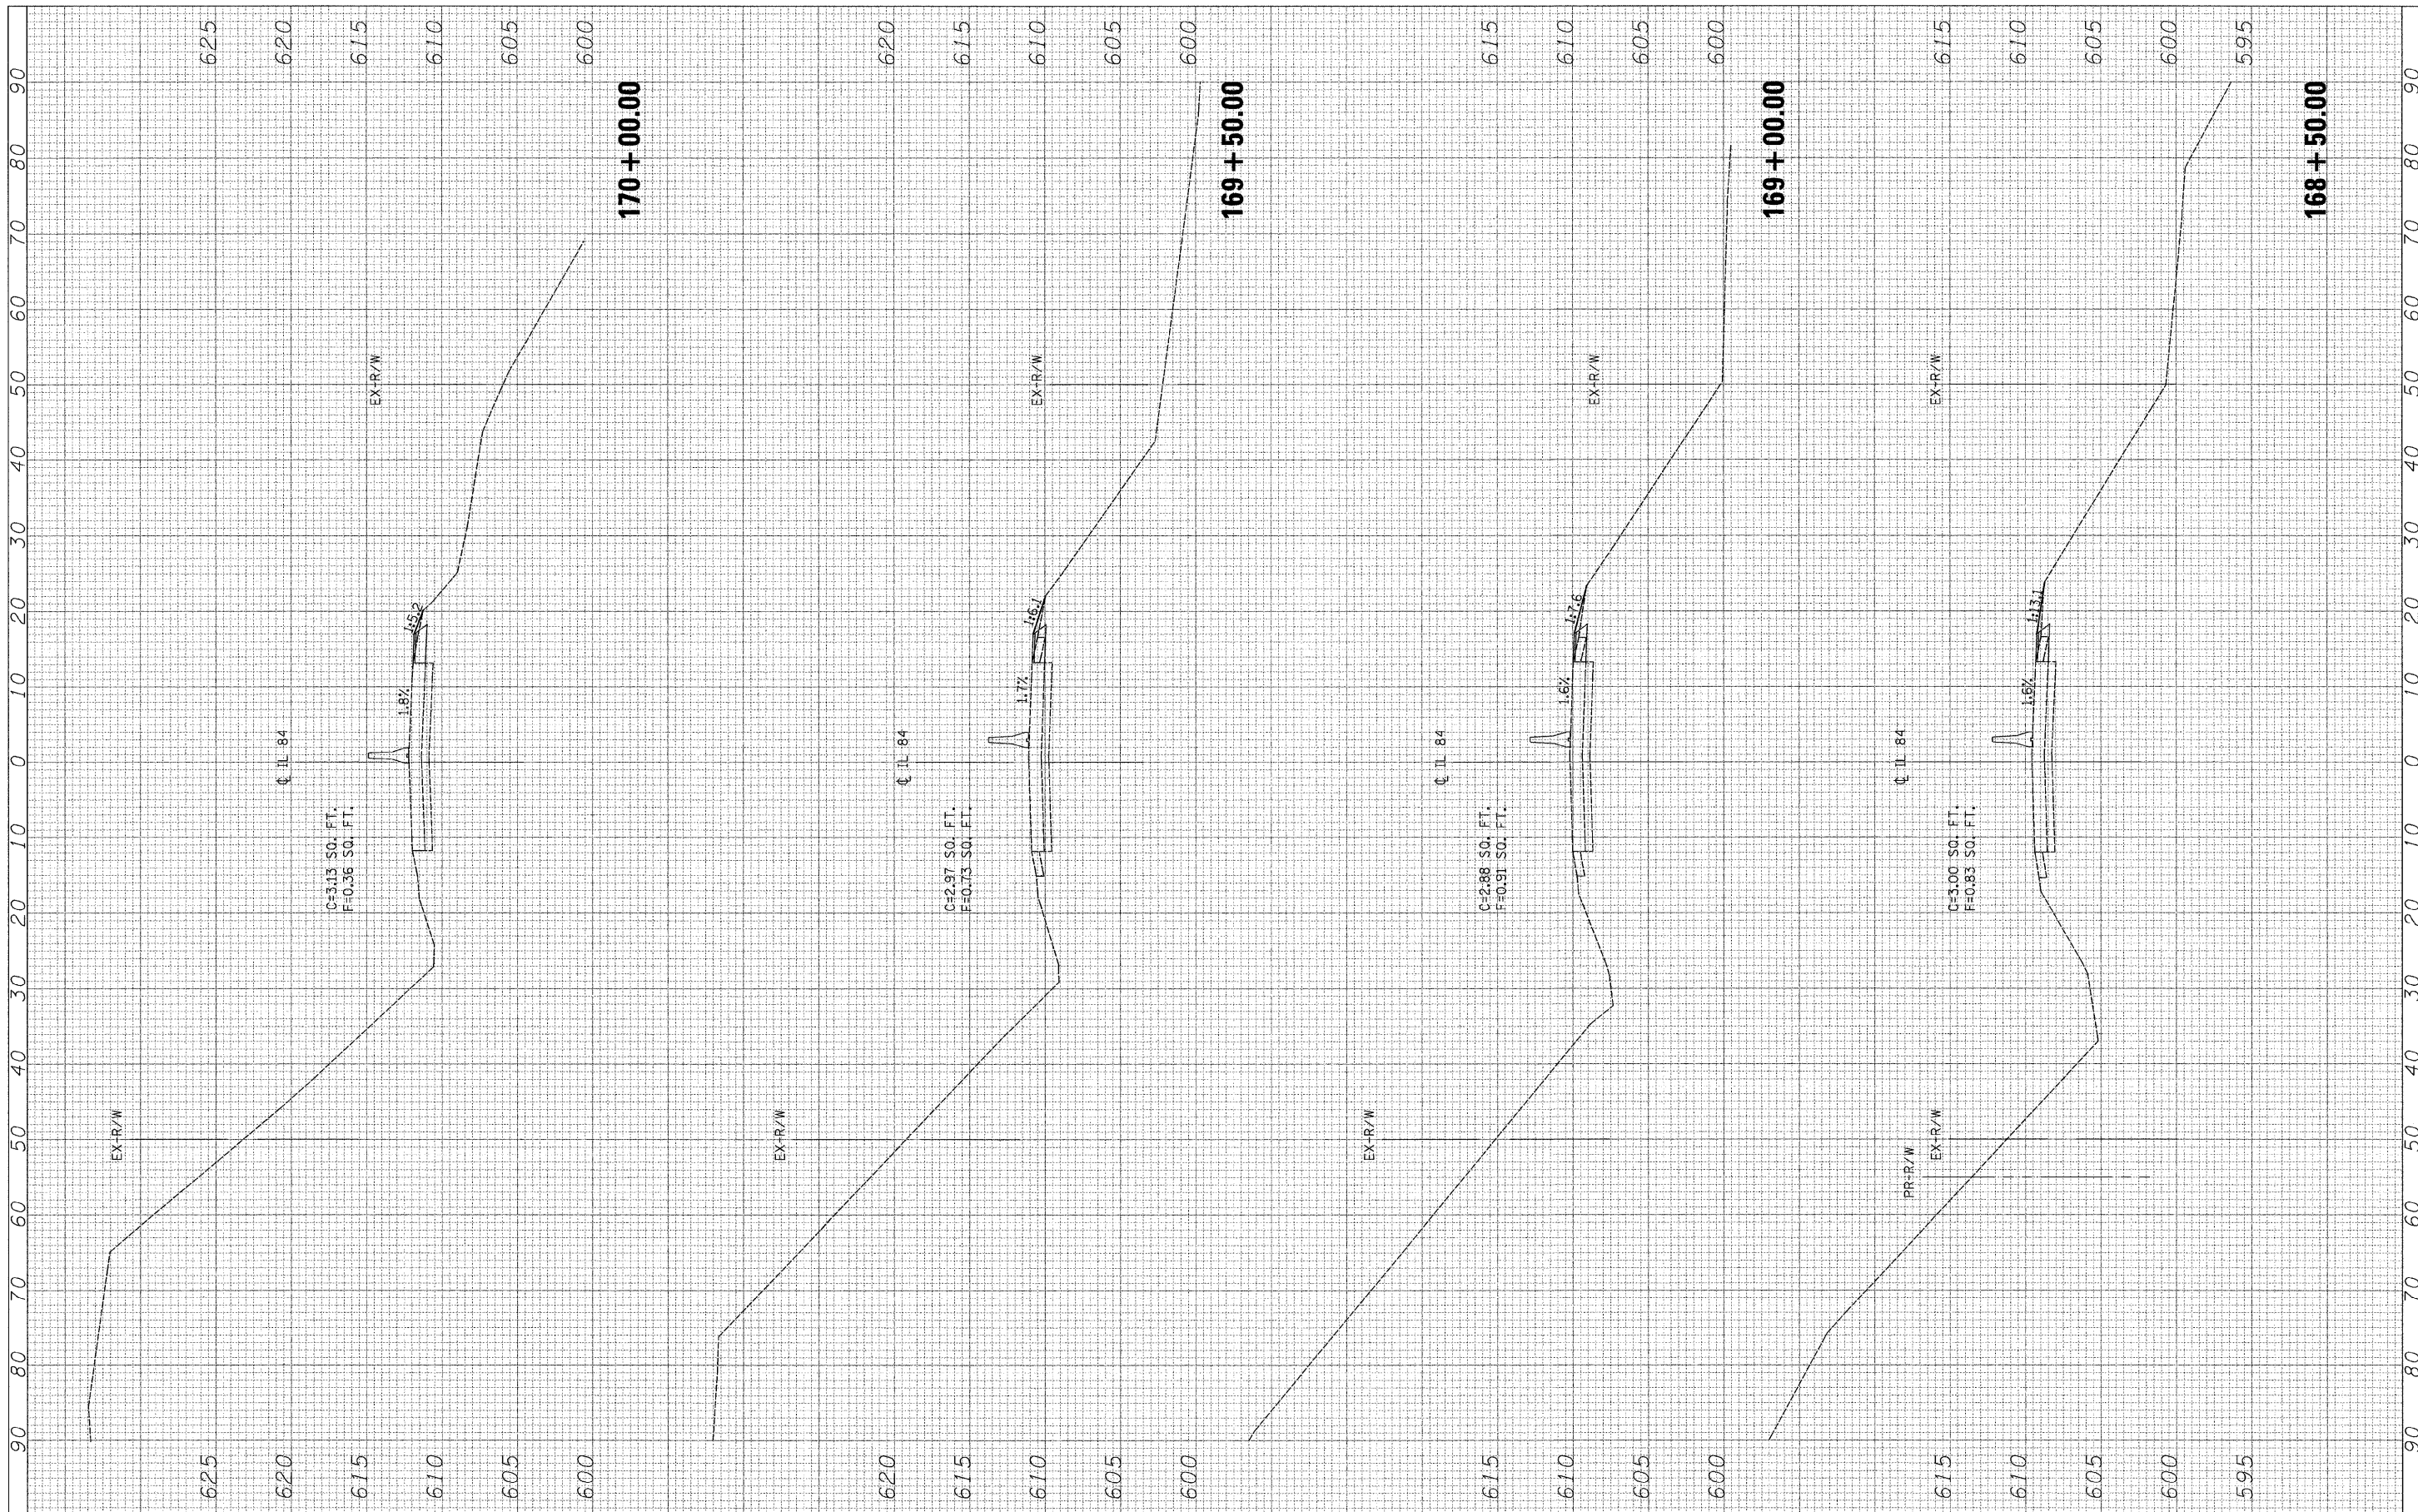

FILE NAME = *FILEL*

USER NAME = *USER*

PLOT SCALE = *SCALE*

PLOT DATE = *DATE*

DESIGNED SEW

DRAWN SEW

CHECKED FML

DATE 10-15-2010

REVISED -

REVISED -

REVISED -

REVISED -

STATE OF ILLINOIS
DEPARTMENT OF TRANSPORTATION

MAINTENANCE OF TRAFFIC - CROSS SECTIONS
IL 84 OVER UNNAMED TRIBUTARY TO APPLE RIVER

SCALE: 1"=10'H, 5'V SHEET NO. 4 OF 5 SHEETS STA. 168+50.00 TO STA. 170+00.00

| F.A.P. RTE. | SECTION | COUNTY | TOTAL SHEETS | SHEET NO. |
|---|-------------------|------------|--------------|-----------|
| 308 | 103BR-3 & 104BR-1 | JO DAVIESS | 126 | 29 |
| CONTRACT NO. 64B26 | | | | |
| FED. ROAD DIST. NO. [ILLINOIS] FED. AID PROJECT | | | | |