


FINAL SURVEY	SURVEYED	BY	DATE
NOTE BOOK NO.	PLOTTED DATE		
	AREAS CHECKED		

ORIGINAL SURVEY	SURVEYED	BY	DATE
NOTE BOOK NO.	PLOTTED DATE		
	AREAS CHECKED		

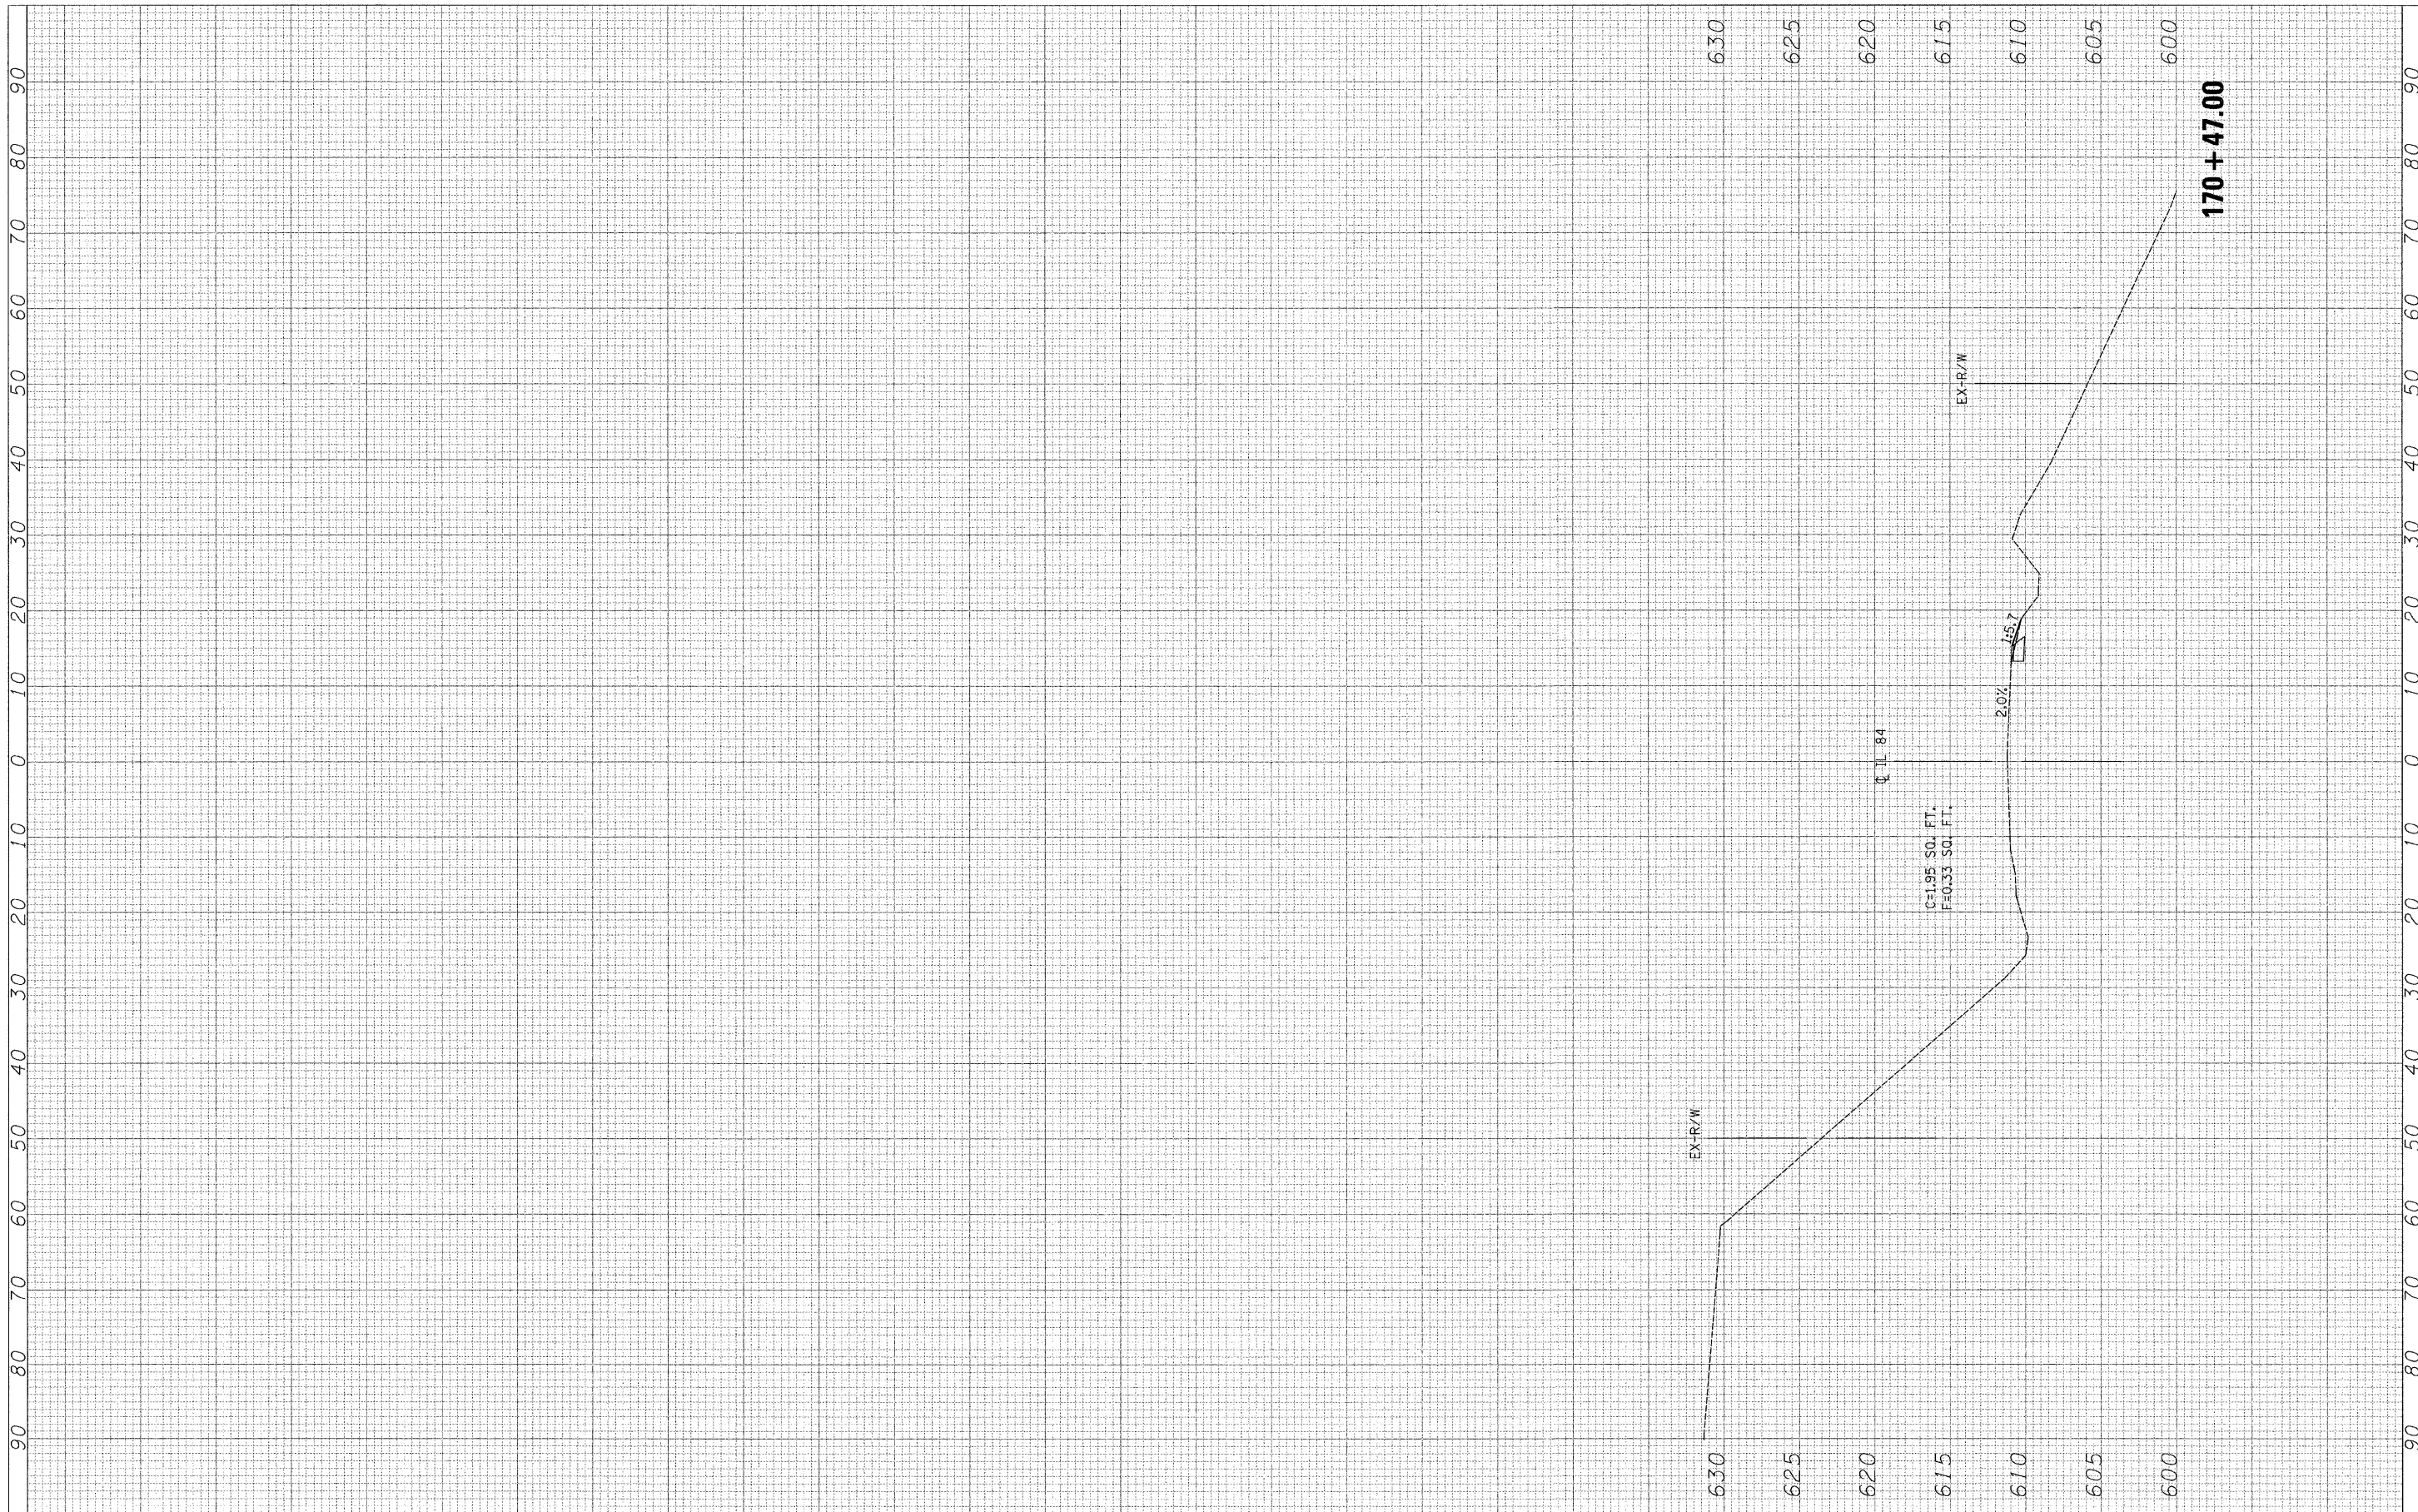

FILE NAME =	USER NAME = #USER*
#FILE#	

DESIGNED SEW	REVISED -
DRAWN SEW	REVISED -
CHECKED FML	REVISED -
DATE 10-15-2010	REVISED -

**STATE OF ILLINOIS
DEPARTMENT OF TRANSPORTATION**

**MAINTENANCE OF TRAFFIC - CROSS SECTIONS
IL 84 OVER UNNAMED TRIBUTARY TO APPLE RIVER**

SCALE: 1"=10'H, 5'V SHEET NO. 5 OF 5 SHEETS STA. 170+47.00 TO STA. 170+47.00

F.A.P. RTE.	SECTION	COUNTY	TOTAL SHEETS	SHEET NO.
308	103BR-3 & 104BR-1	JO DAVIESS	126	30
CONTRACT NO. 64B26				
FED. ROAD DIST. NO. ILLINOIS FED. AID PROJECT				