


FINAL SURVEY	SURVEYED	BY	DATE
NOTE BOOK NO.	PLOTTED		
	DATE		
	AREAS CHECKED		

ORIGINAL SURVEY	SURVEYED	BY	DATE
NOTE BOOK NO.	PLOTTED		
	DATE		
	AREAS CHECKED		

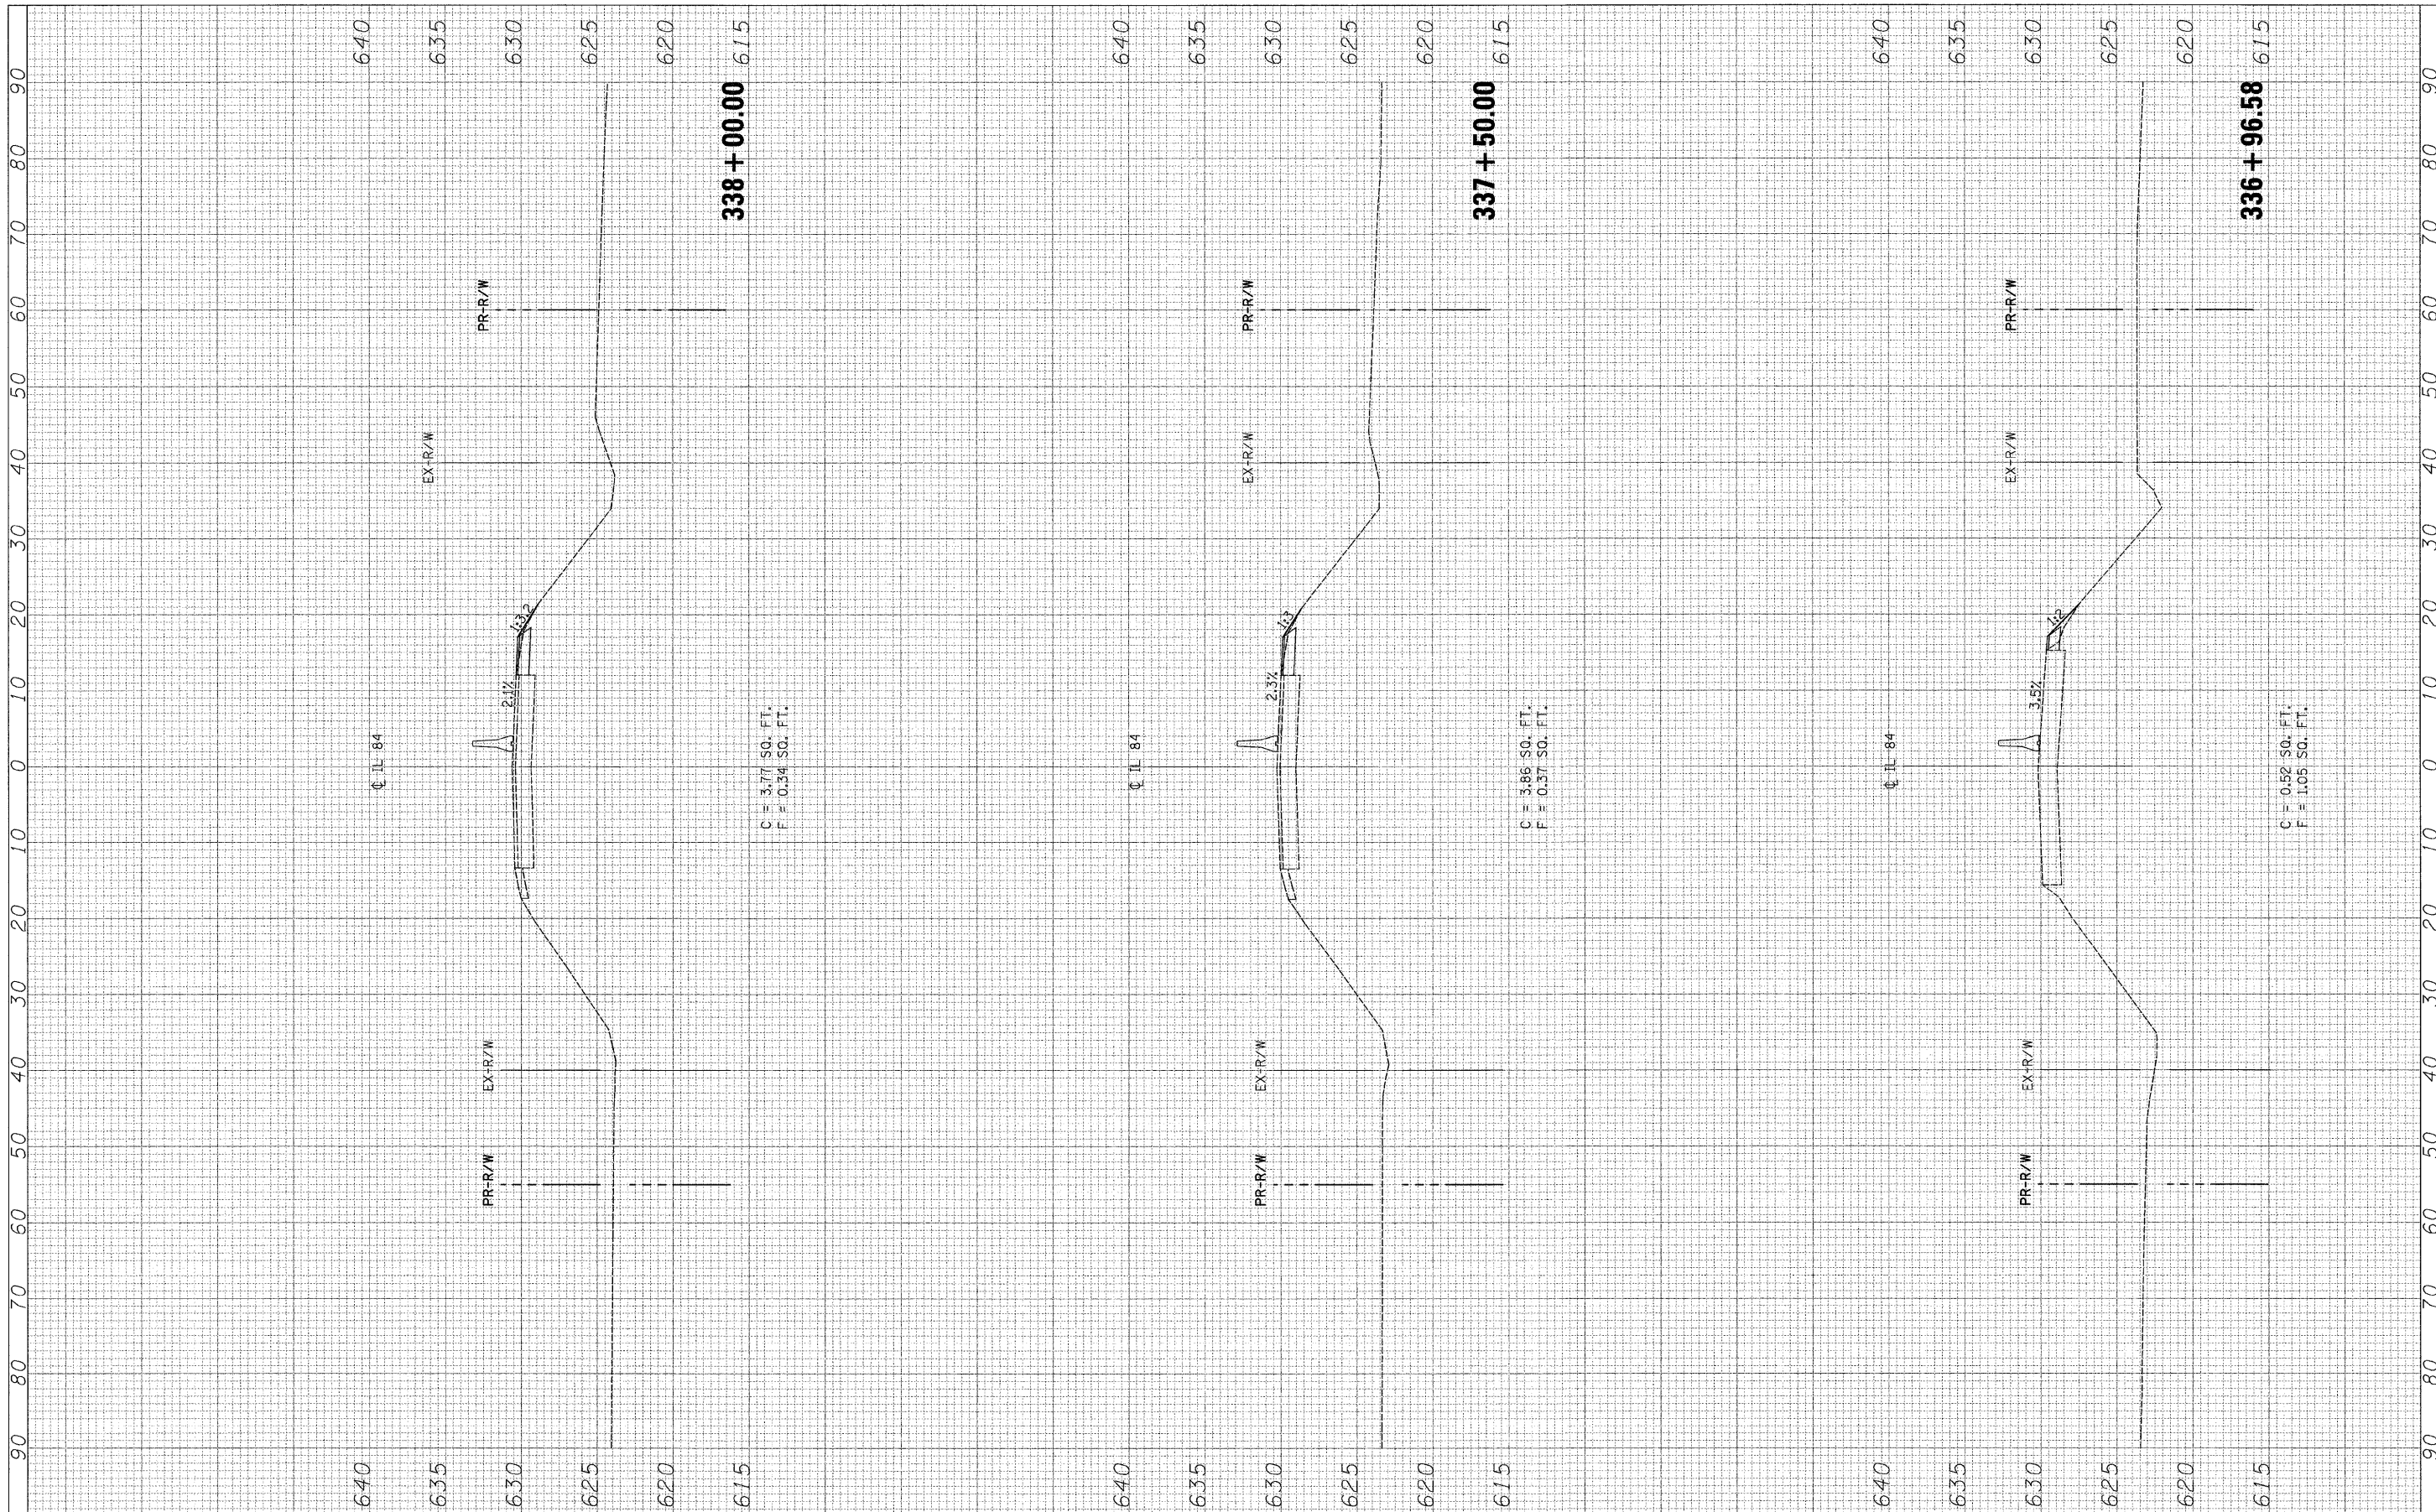

FILE NAME = \*FILEL\*

USER NAME = \*USER\*

PLOT SCALE = \*SCALE\*

PLOT DATE = \*DATE\*

DESIGNED - SEW	REVISED -
DRAWN - SEW	REVISED -
CHECKED - FML	REVISED -
DATE - 10-15-2010	REVISED -

**STATE OF ILLINOIS  
DEPARTMENT OF TRANSPORTATION**

**MAINTENANCE OF TRAFFIC - CROSS SECTIONS  
IL 84 OVER DUKE CREEK**

SCALE: 1"=10'H, 5'V SHEET NO. 1 OF 2 SHEETS STA. 336+96.58 TO STA. 338+00.00

F.A.P. RTE.	SECTION	COUNTY	TOTAL SHEETS	SHEET NO.
308	103BR-3 & 104BR-1	JO DAVIESS	126	33
FED. ROAD DIST. NO. ILLINOIS FED. AID PROJECT			CONTRACT NO. 64B26	