


STATE OF ILLINOIS
DEPARTMENT OF TRANSPORTATION

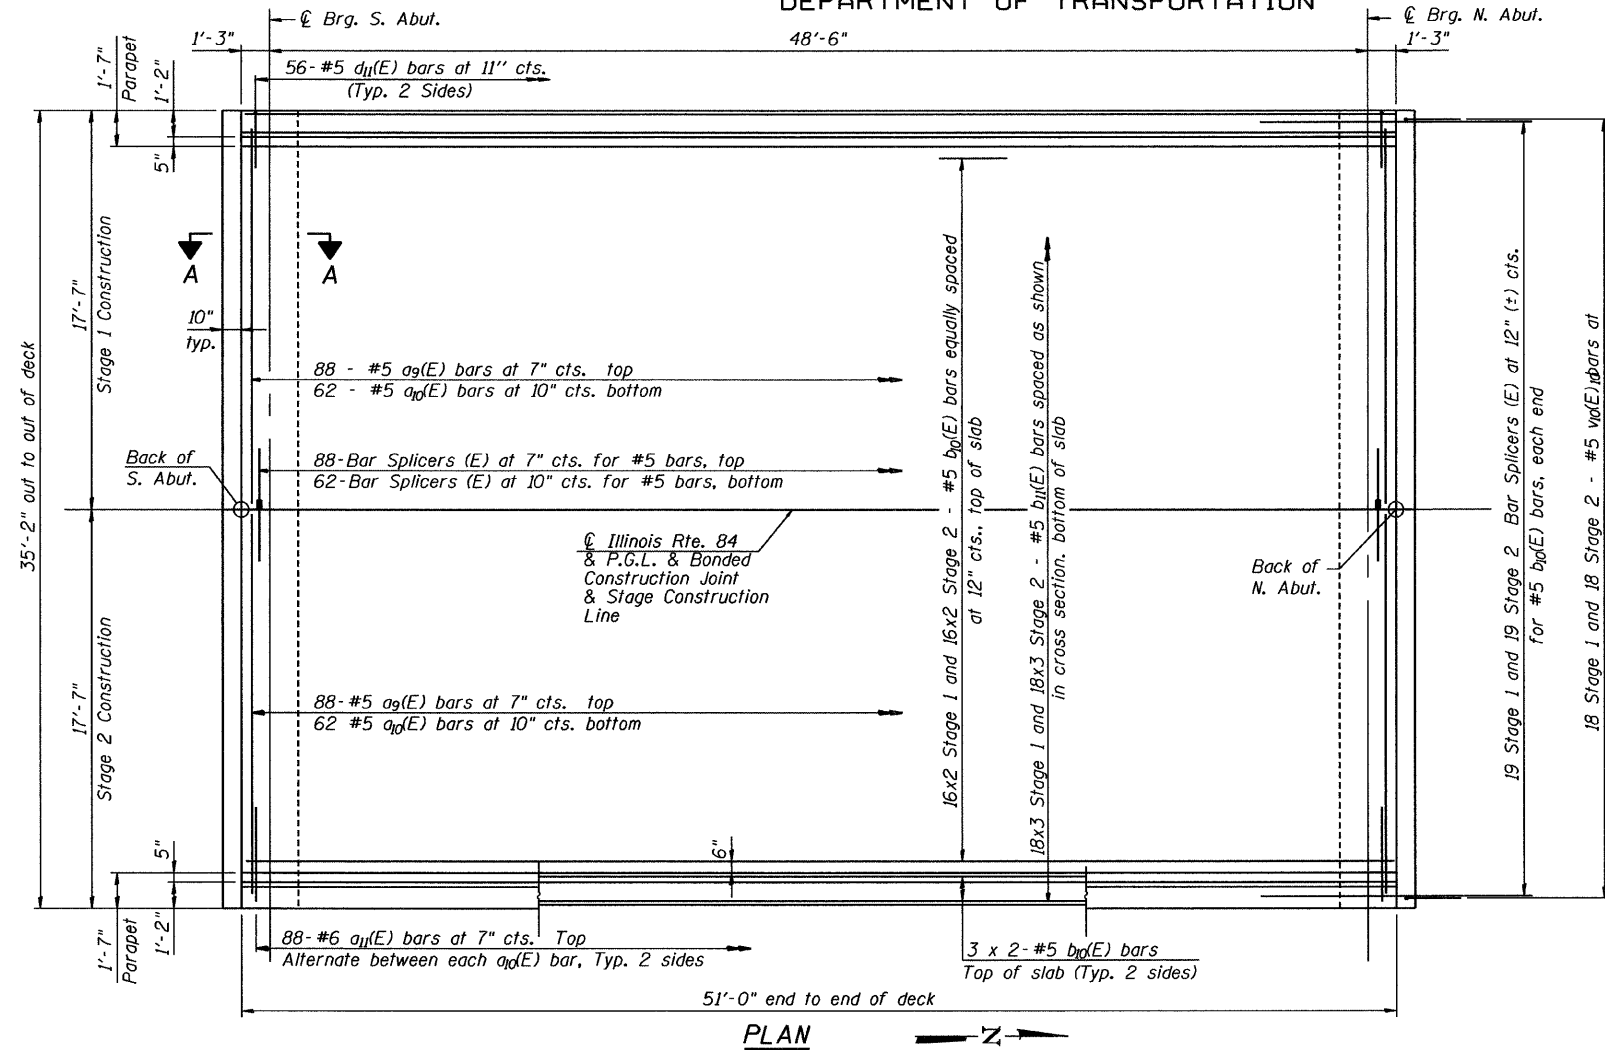


NOTES

1. See Sheet SB10 of 23 for Parapet & Deck Details and Bill of Material.
2. Bars indicated thus 20 x 3- #5 etc. indicates 20 lines of bars with 3 lengths per line.
3. See Sheet SB3 of 23 for Construction Staging.
4. See Sheet SB11 of 23 for Section A-A.

MIN. LAP LENGTH

Bar Size	Lap
#5	2'-7"
#6	3'-1"

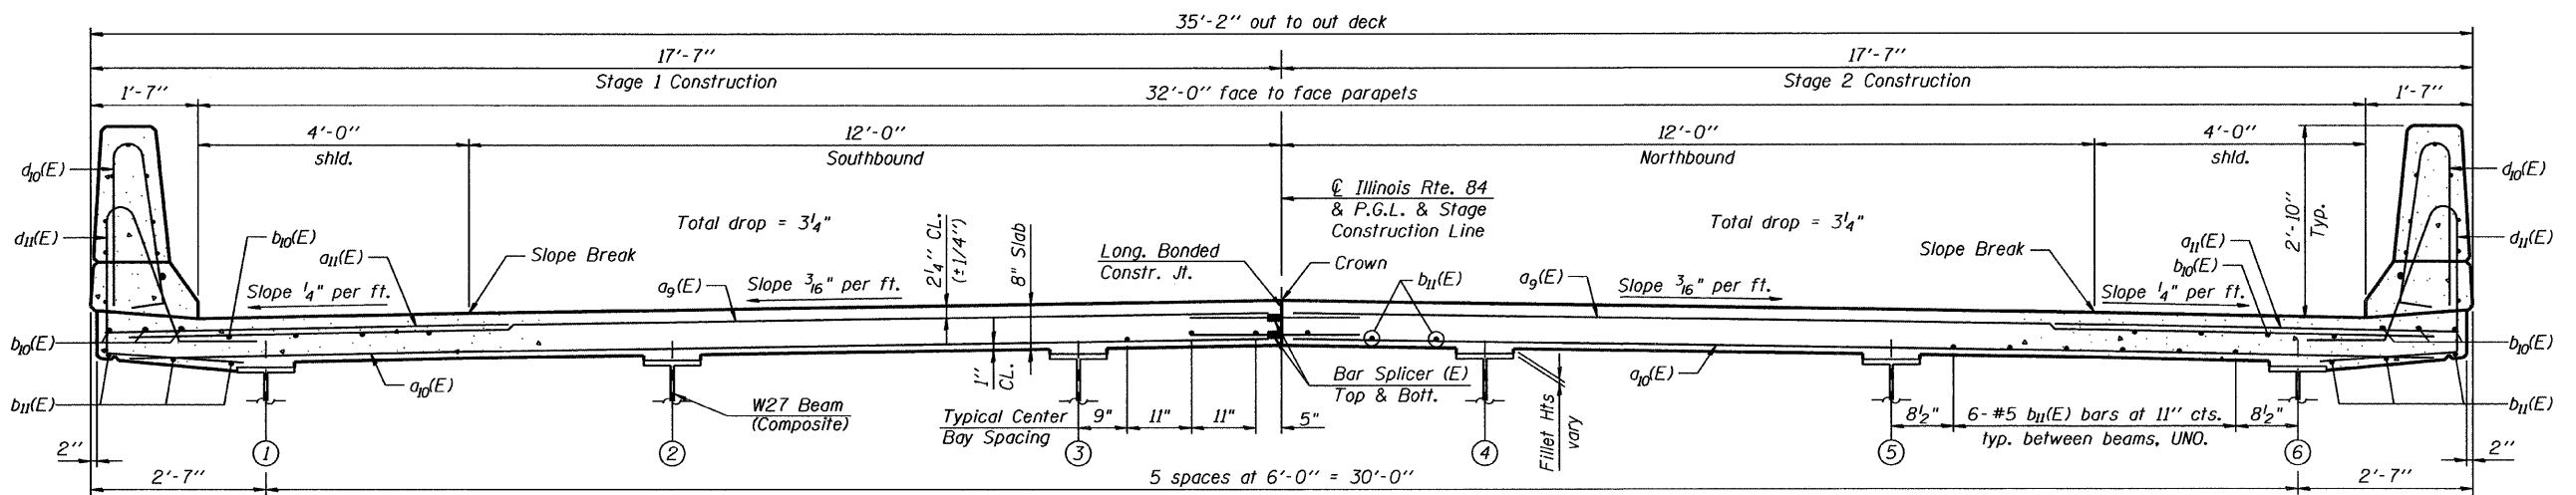

DECK PLAN & CROSS SECTION
Illinois Rte. 84 Over Duke Creek
STATION 336+42.00 STRUCTURE NO. 043-0079

SHEET NO. SB9 OF 23 SHEETS	F.A.P. RTE. 308	SECTION 103BR-3	COUNTY JO DAVIESS	TOTAL SHEETS 126	SHEET NO. 70
10-15-2010			ILLINOIS FED. AID PROJECT		

H:\sbs\2010\2010\SB9\1\cadd\structure\1\cadd\sb9\1\supers\STRUCTURE.dgn
 10/12/2010

DESIGNED	J.Z.
CHECKED	E.E.J.
DRAWN	E.E.J.
CHECKED	J.Z.

GR&E 8501 W. Higgins Road, Suite 280
Chicago, Illinois 60631
(773) 399-0112