


FINAL SURVEY	SURVEYED	BY	DATE
NOTE BOOK	PLOTTED		
NO.	DATE		
	AREAS CHECKED		

ORIGINAL SURVEY	SURVEYED	BY	DATE
NOTE BOOK	PLOTTED		
NO.	DATE		
	AREAS CHECKED		

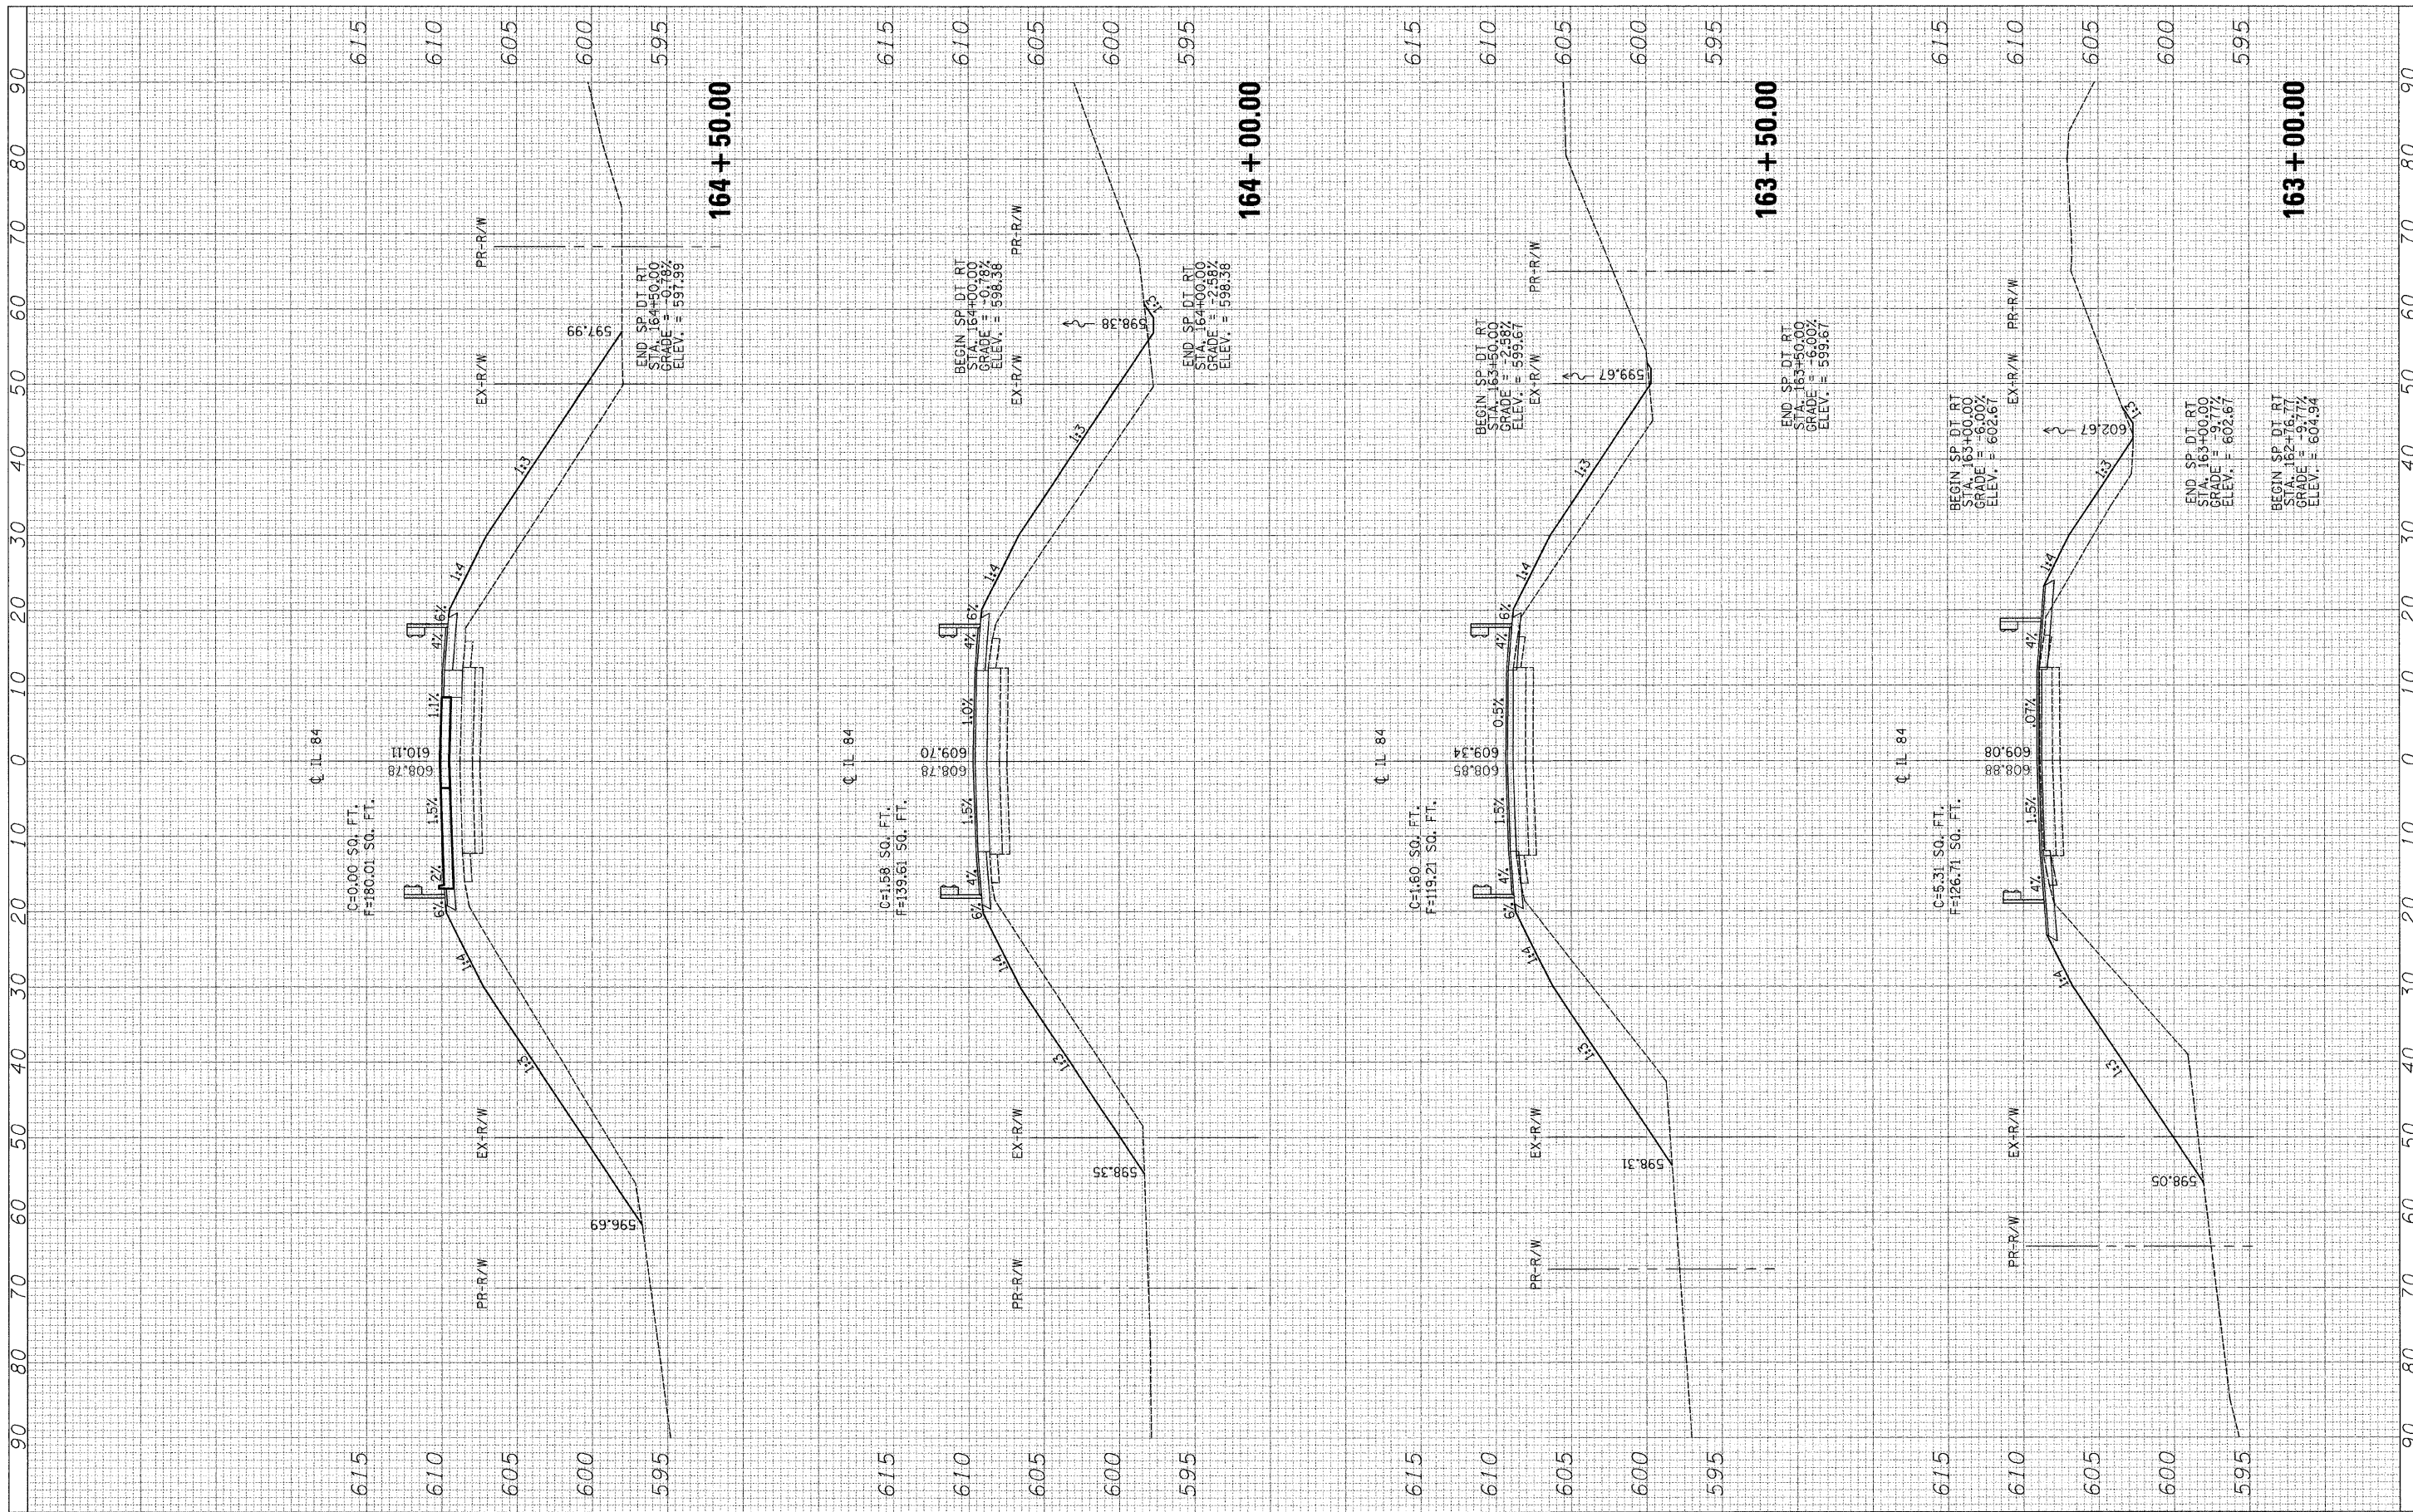

FILE NAME =	USER NAME = *USER*	DESIGNED - ST	REVISED -
*FILE#		DRAWN - ST	REVISED -
	PLOT SCALE = *SCALE*	CHECKED - FML	REVISED -
	PLOT DATE = *DATE*	DATE - 10-15-2010	REVISED -

**STATE OF ILLINOIS
DEPARTMENT OF TRANSPORTATION**

CROSS SECTIONS	
IL 84 OVER UNNAMED TRIBUTARY TO APPLE RIVER	
SCALE: 1"=10'H, 5'V	SHEET NO. 2 OF 5 SHEETS
STA. 163+00.00	TO STA. 164+50.00

F.A.P. RTE.	SECTION	COUNTY	TOTAL SHEETS	SHEET NO.
308	103BR-3 & 104BR-1	JO DAVIESS	126	114
CONTRACT NO. 64826				
FED. ROAD DIST. NO. ILLINOIS FED. AID PROJECT				