


FINAL SURVEY	SURVEYED	BY	DATE
NOTE BOOK	PLOTTED		
NO.	AREAS		
	CHECKED		

ORIGINAL SURVEY	SURVEYED	BY	DATE
NOTE BOOK	PLOTTED		
NO.	AREAS		
	CHECKED		

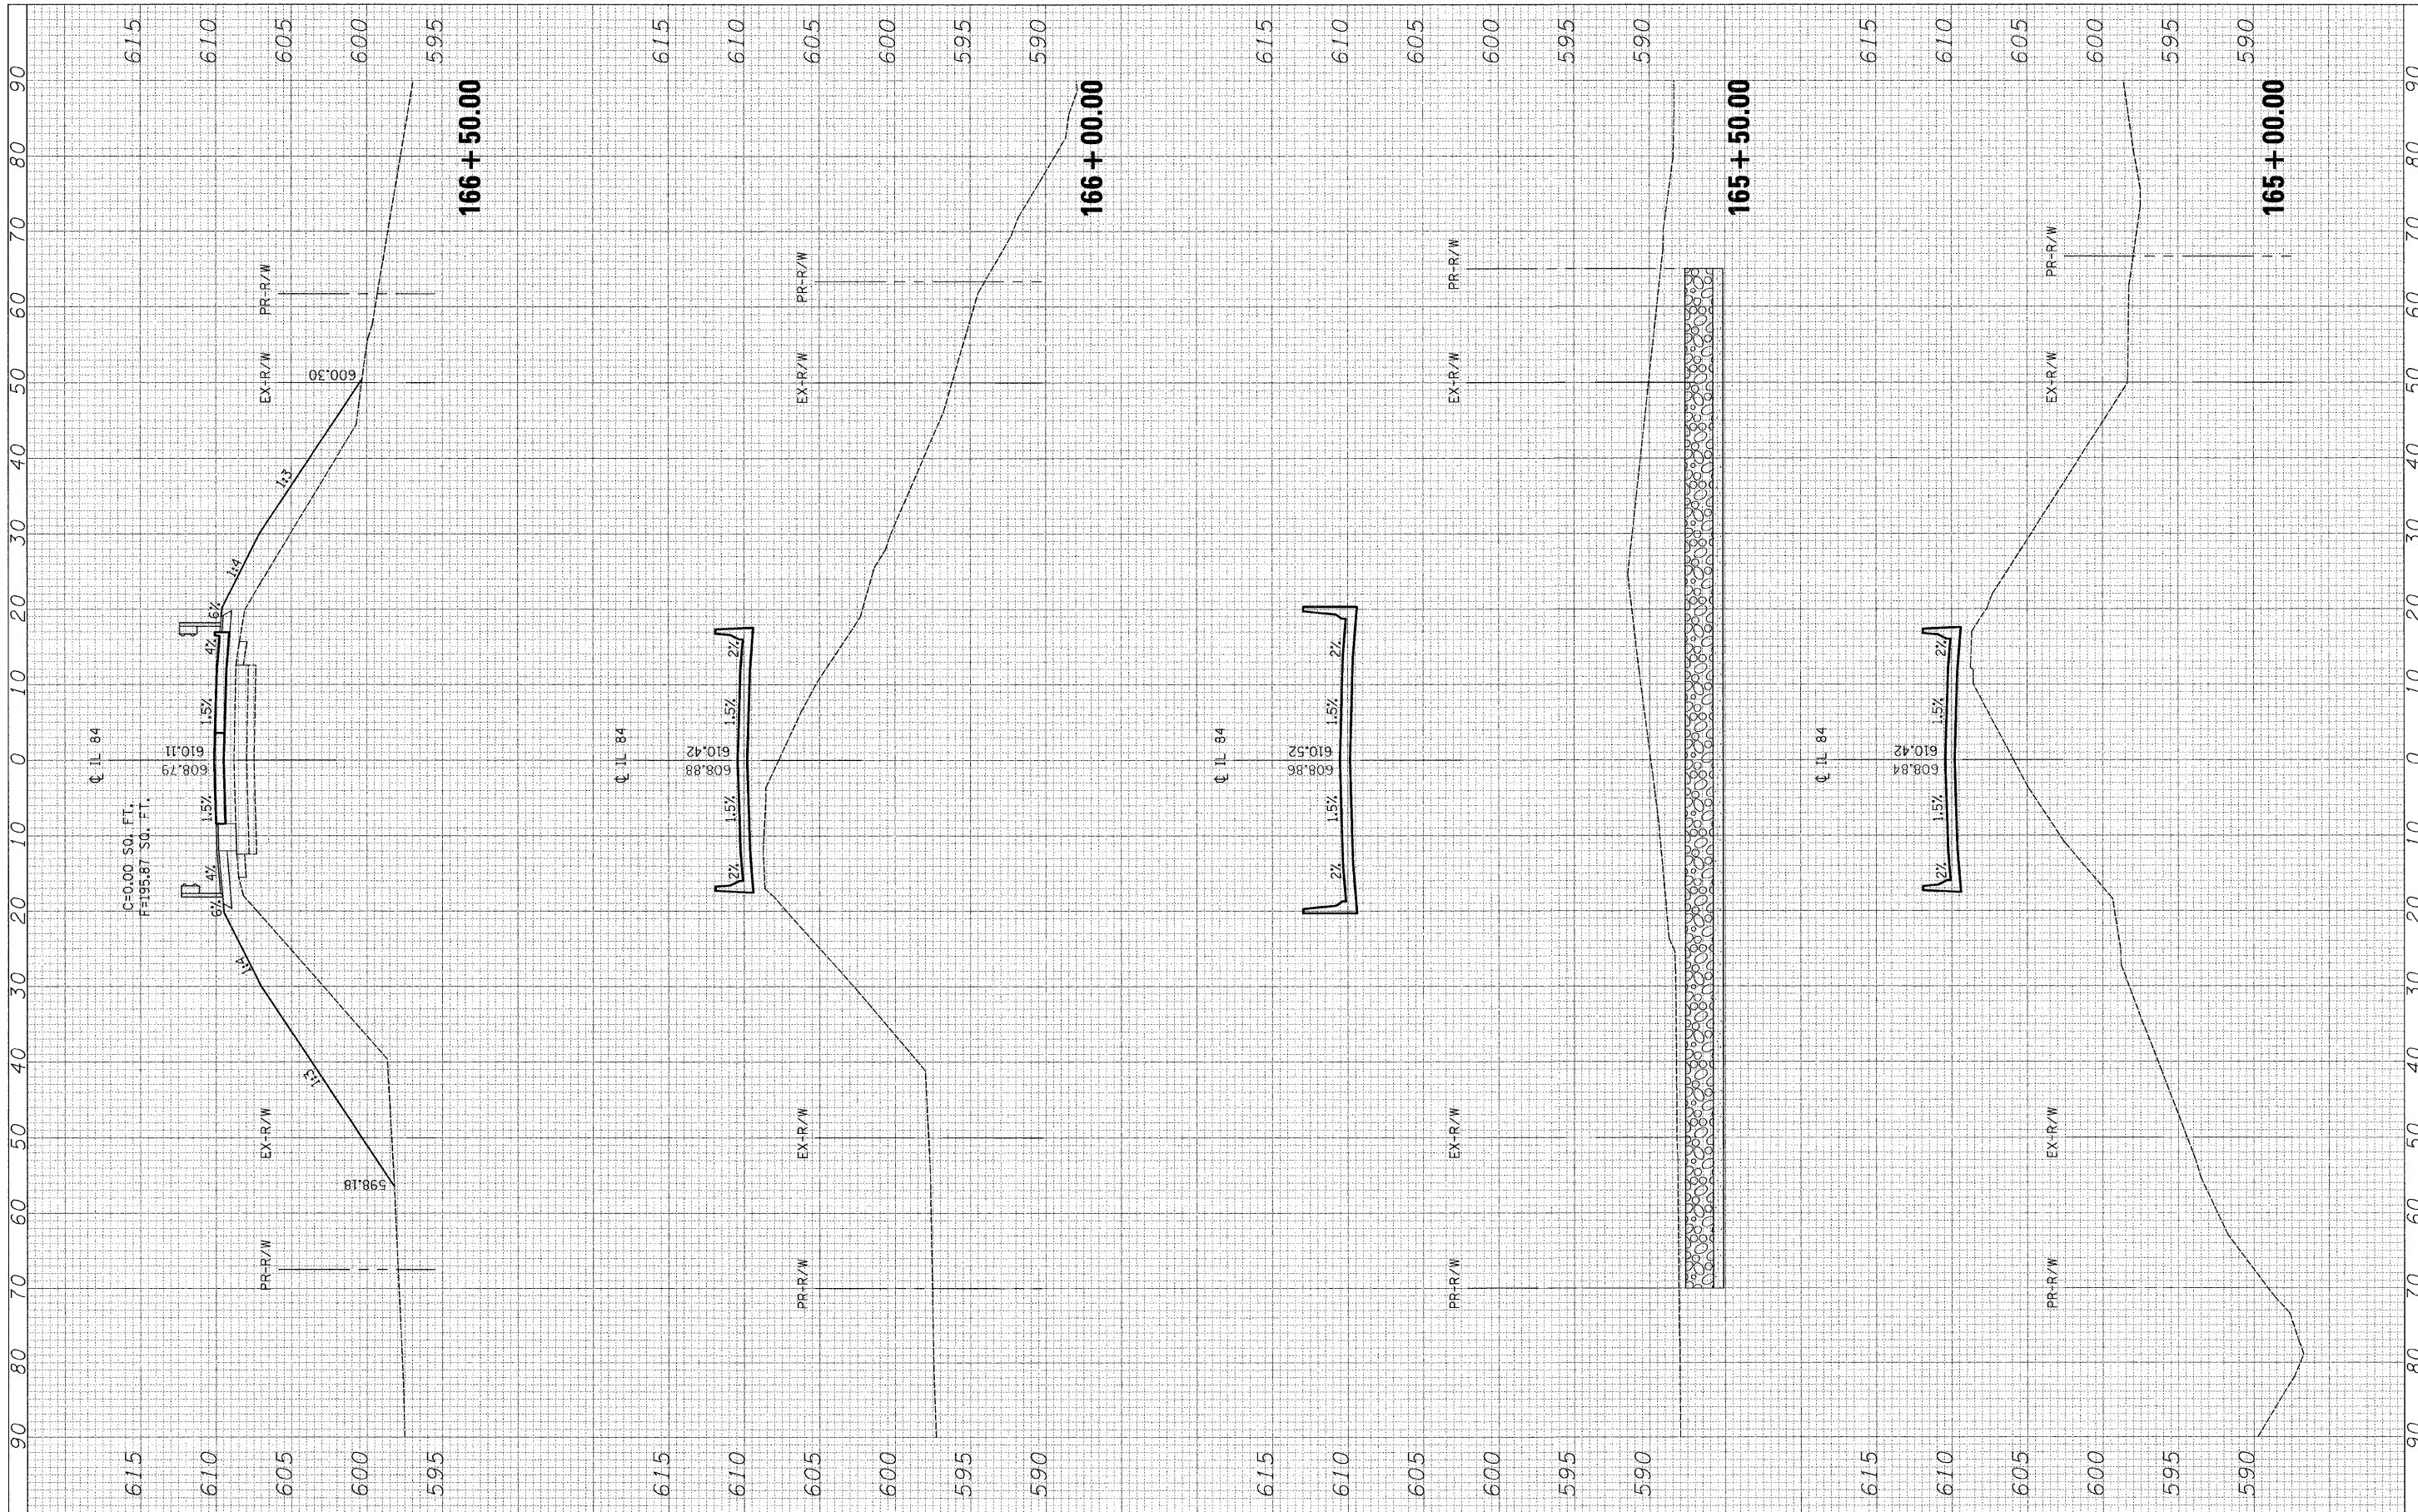

FILE NAME =  
 #FILE#

USER NAME = #USER#  
 PLOT SCALE = #SCALE#  
 PLOT DATE = #DATE#

DESIGNED - ST  
 DRAWN - ST  
 CHECKED - FML  
 DATE - 10-15-2010

REVISED -  
 REVISED -  
 REVISED -  
 REVISED -

**STATE OF ILLINOIS  
 DEPARTMENT OF TRANSPORTATION**

**CROSS SECTIONS  
 IL 84 OVER UNNAMED TRIBUTARY TO APPLE RIVER**  
 SCALE: 1"=10'H, 5'V SHEET NO. 3 OF 5 SHEETS STA. 165+00.00 TO STA. 166+50.00

F.A.P. RTE.	SECTION	COUNTY	TOTAL SHEETS	SHEET NO.
308	103BR-3 & 104BR-1	JO DAVIESS	126	115
CONTRACT NO. 64B26				
FED. ROAD DIST. NO. ILLINOIS FED. AID PROJECT				