


FINAL SURVEY	SURVEYED	BY	DATE
NOTE BOOK NO.	PLOTTED		
	DATE		
	AREAS CHECKED		

ORIGINAL SURVEY	SURVEYED	BY	DATE
NOTE BOOK NO.	PLOTTED		
	DATE		
	AREAS CHECKED		

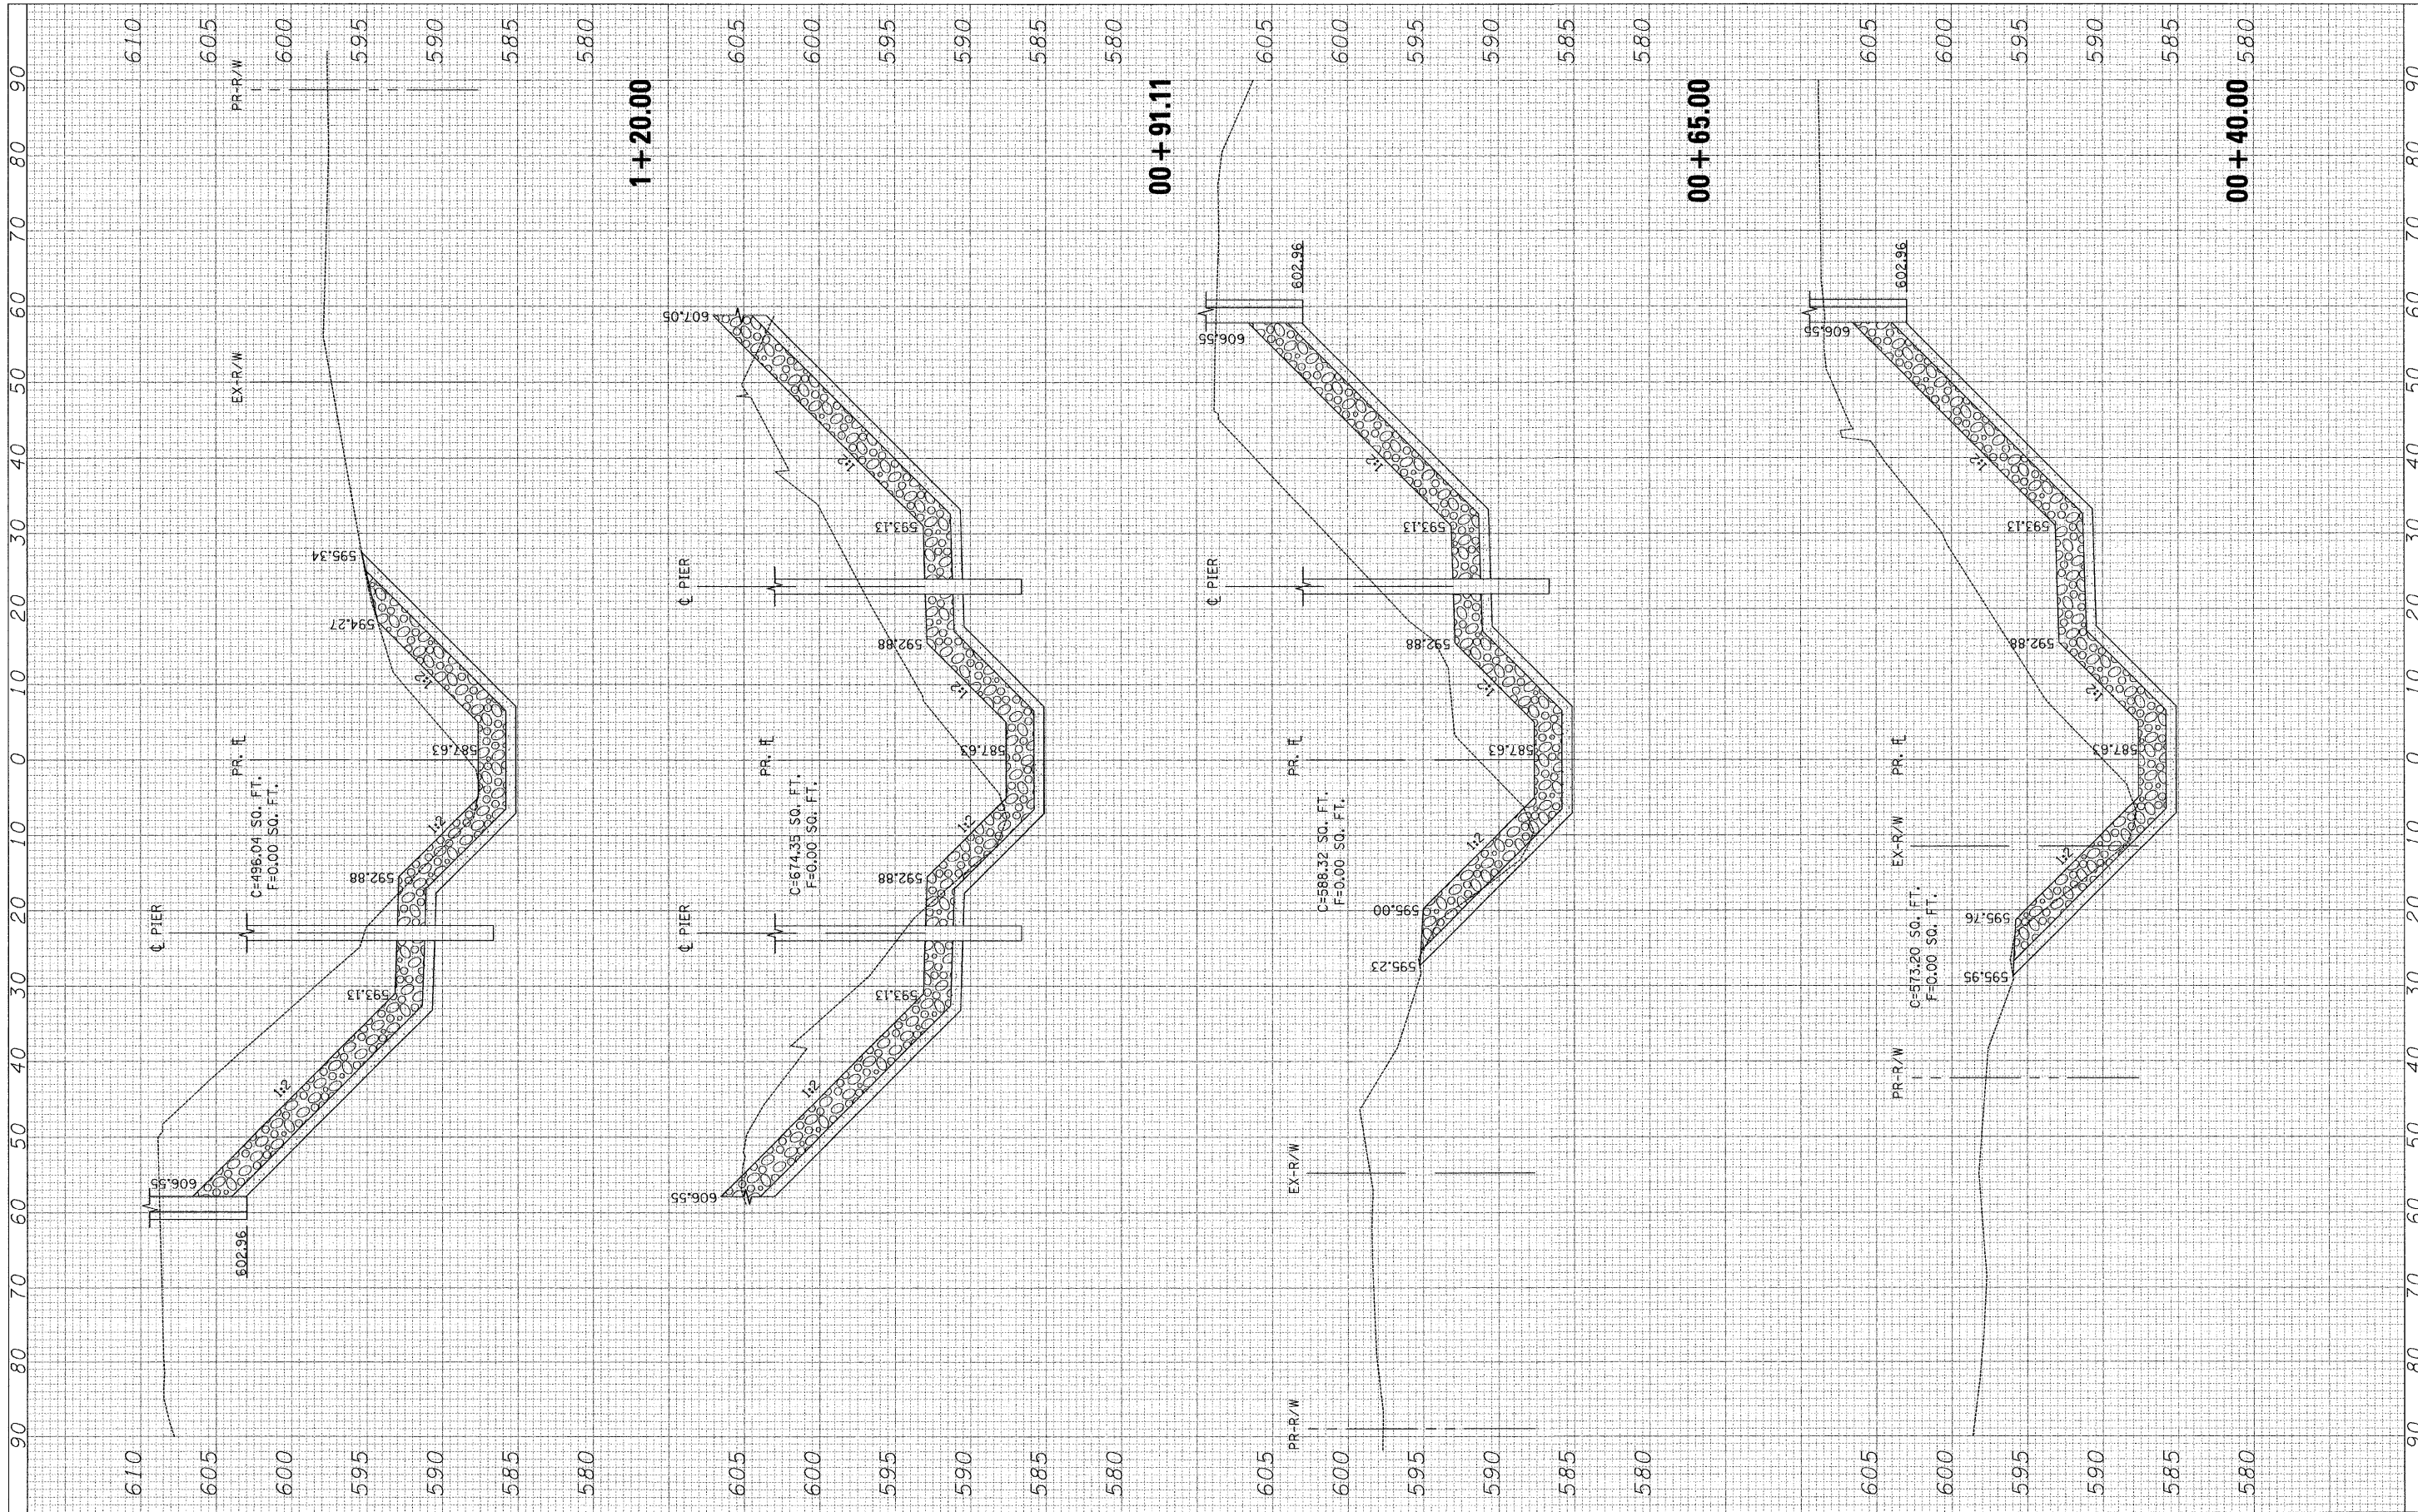

FILE NAME =  
#FILE#

USER NAME = #USER\*  
DESIGNED - ST  
DRAWN - ST  
CHECKED - FML  
DATE - 10-15-2010

REVISED -  
REVISED -  
REVISED -  
REVISED -

**STATE OF ILLINOIS  
DEPARTMENT OF TRANSPORTATION**

**CROSS SECTIONS  
UNNAMED TRIBUTARY TO APPLE RIVER CHANNEL GRADING**

SCALE: 1"=10'H, 5'V | SHEET NO. 1 OF 2 SHEETS | STA. 0+40.00 TO STA. 1+20.00

F.A.P. RTE.	SECTION	COUNTY	TOTAL SHEETS	SHEET NO.
308	103BR-3 & 104BR-1	JO DAVIESS	126	118
FED. ROAD DIST. NO.   ILLINOIS FED. AID PROJECT			CONTRACT NO. 64B26	