


FINAL SURVEY	SURVEYED	BY	DATE
NOTE BOOK NO.	PLOTTED		
	DATE		
	AREAS CHECKED		

ORIGINAL SURVEY	SURVEYED	BY	DATE
NOTE BOOK NO.	PLOTTED		
	DATE		
	AREAS CHECKED		

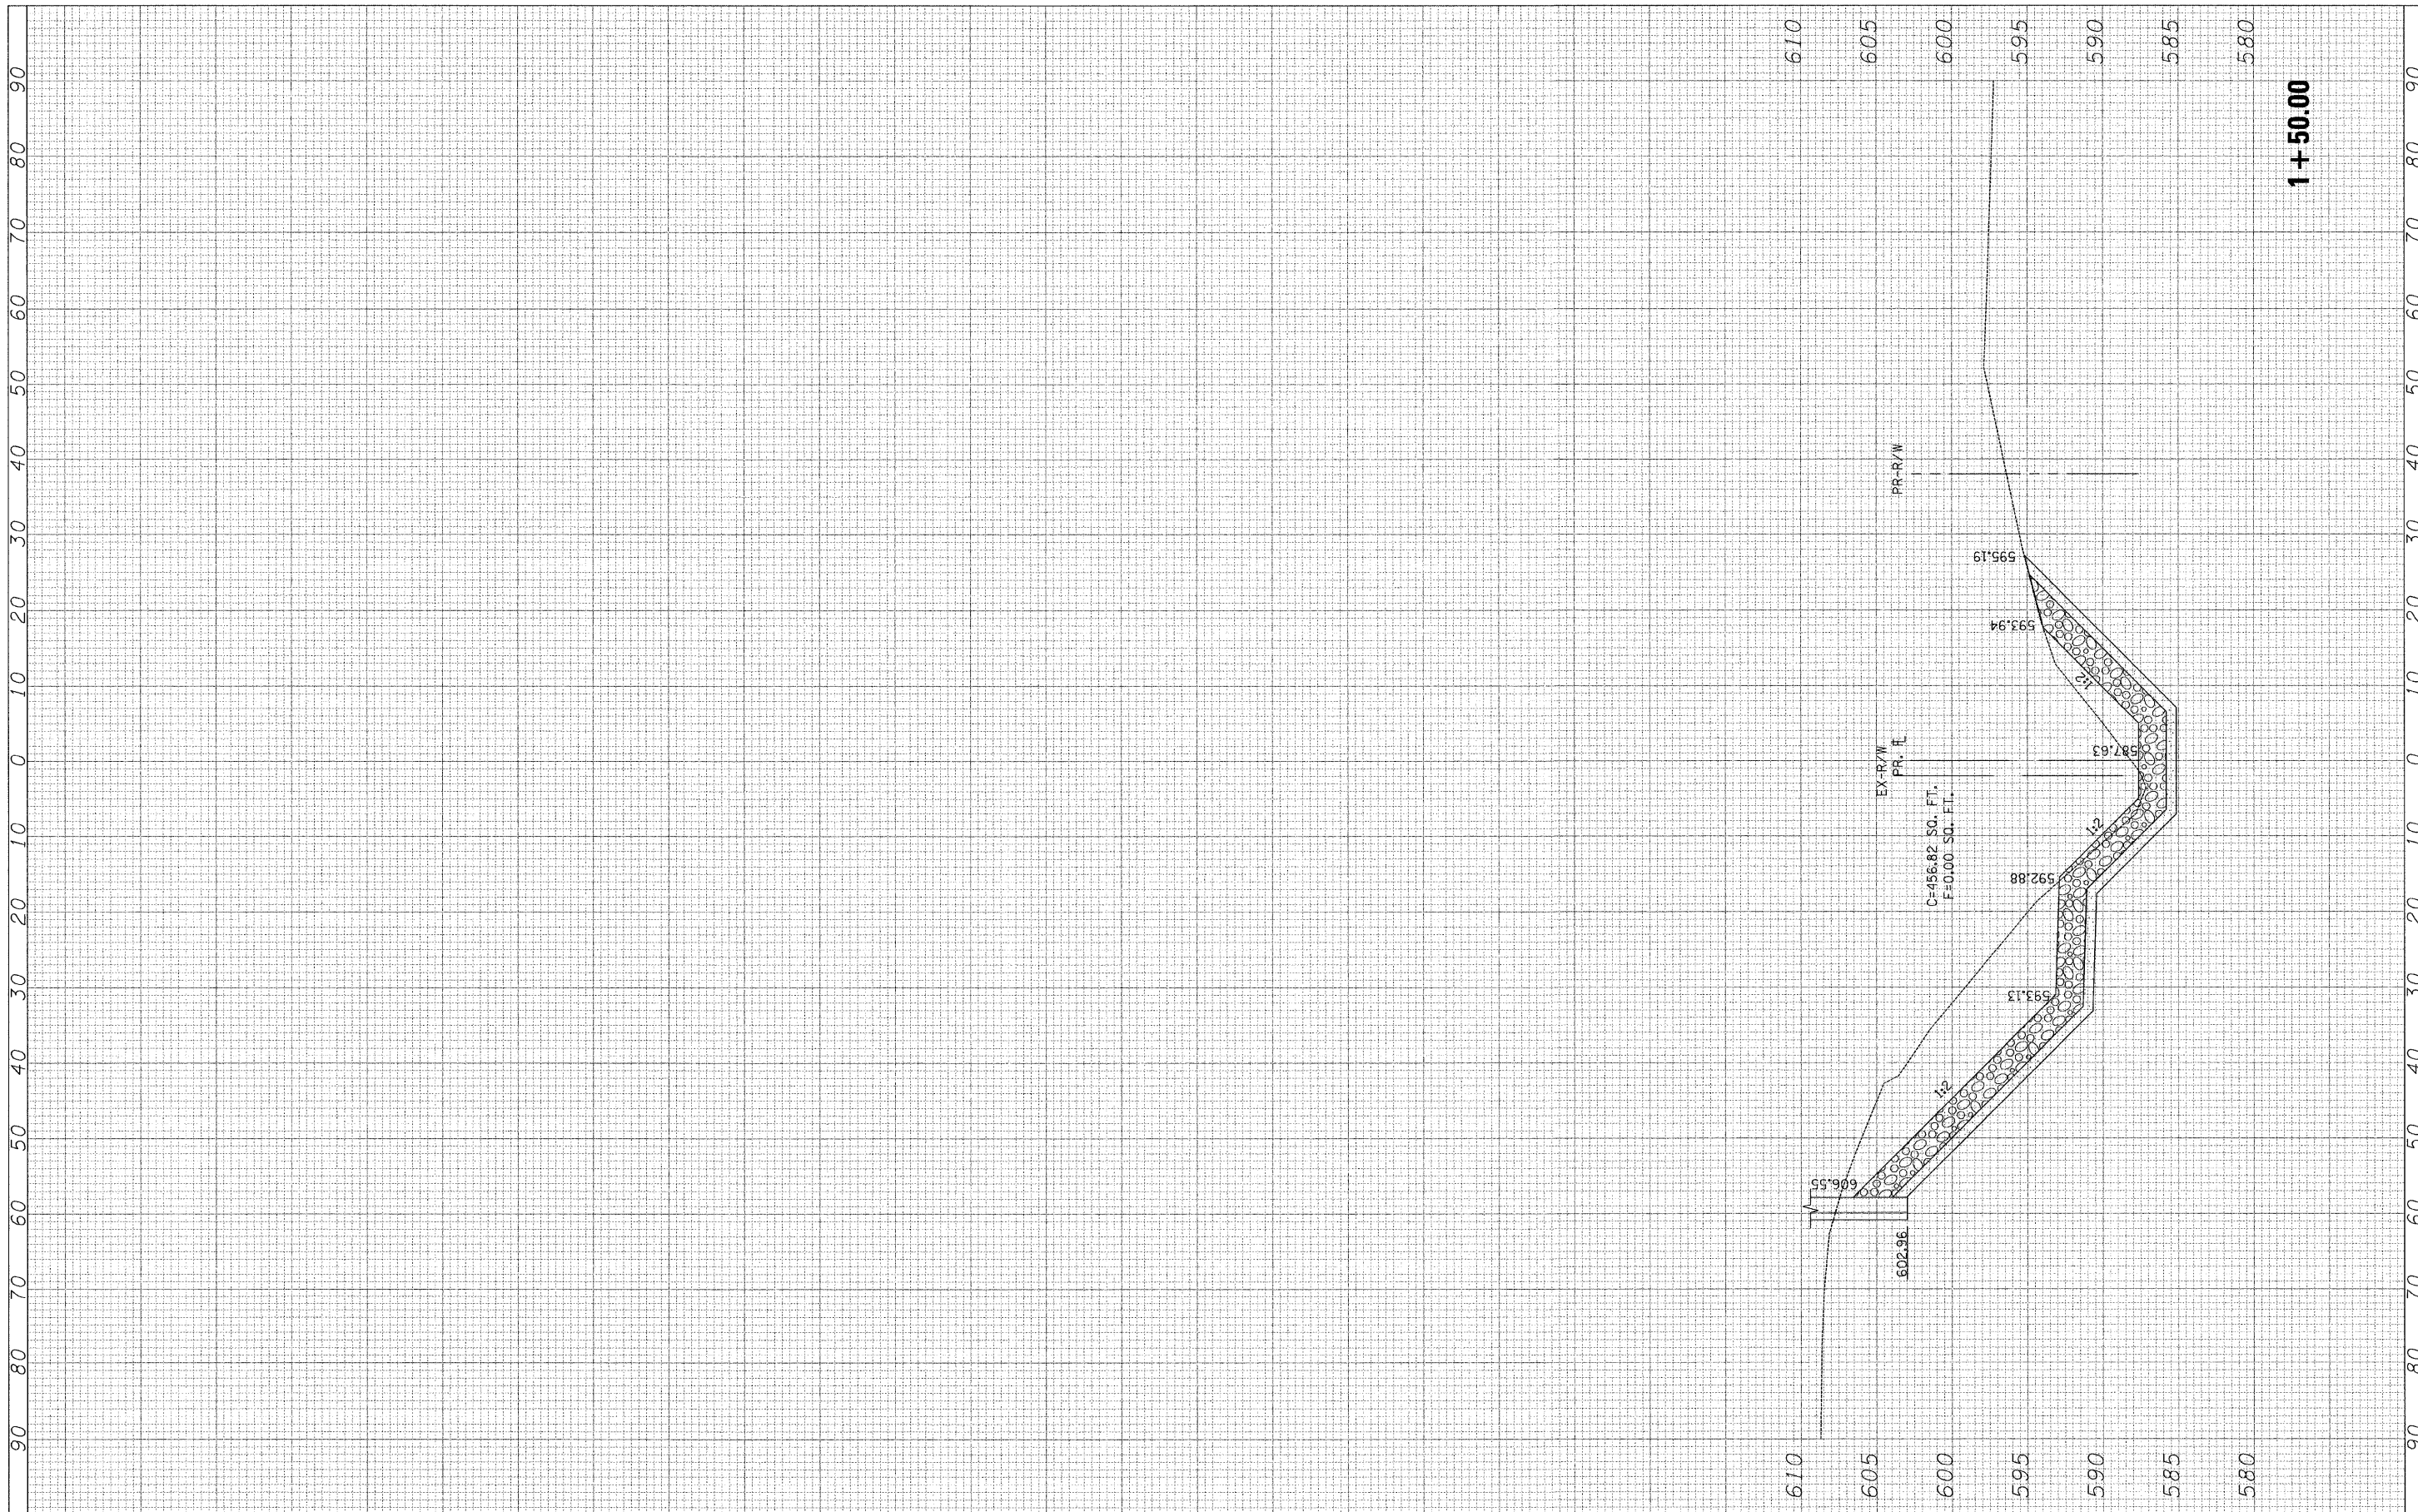

FILE NAME = *FILEL*

USER NAME = *USER*	DESIGNED - ST	REVISED -
PLOT SCALE = *SCALE*	DRAWN - ST	REVISED -
PLOT DATE = *DATE*	CHECKED - FML	REVISED -
	DATE - 10-15-2010	REVISED -

**STATE OF ILLINOIS
DEPARTMENT OF TRANSPORTATION**

**CROSS SECTIONS
UNNAMED TRIBUTARY TO APPLE RIVER CHANNEL GRADING**
SCALE: 1"=10'H, 5'V SHEET NO. 2 OF 2 SHEETS STA. 1+50.00 TO STA. 1+50.00

F.A.P. RTE.	SECTION	COUNTY	TOTAL SHEETS	SHEET NO.
308	103BR-3 & 104BR-1	JO DAVIESS	126	119
FED. ROAD DIST. NO. [ILLINOIS] FED. AID PROJECT			CONTRACT NO. 64B26	