


FINAL SURVEY	SURVEYED	BY	DATE
NOTE BOOK NO.	PLOTTED		
AREAS CHECKED	DATE		

ORIGINAL SURVEY	SURVEYED	BY	DATE
NOTE BOOK NO.	PLOTTED		
AREAS CHECKED	DATE		

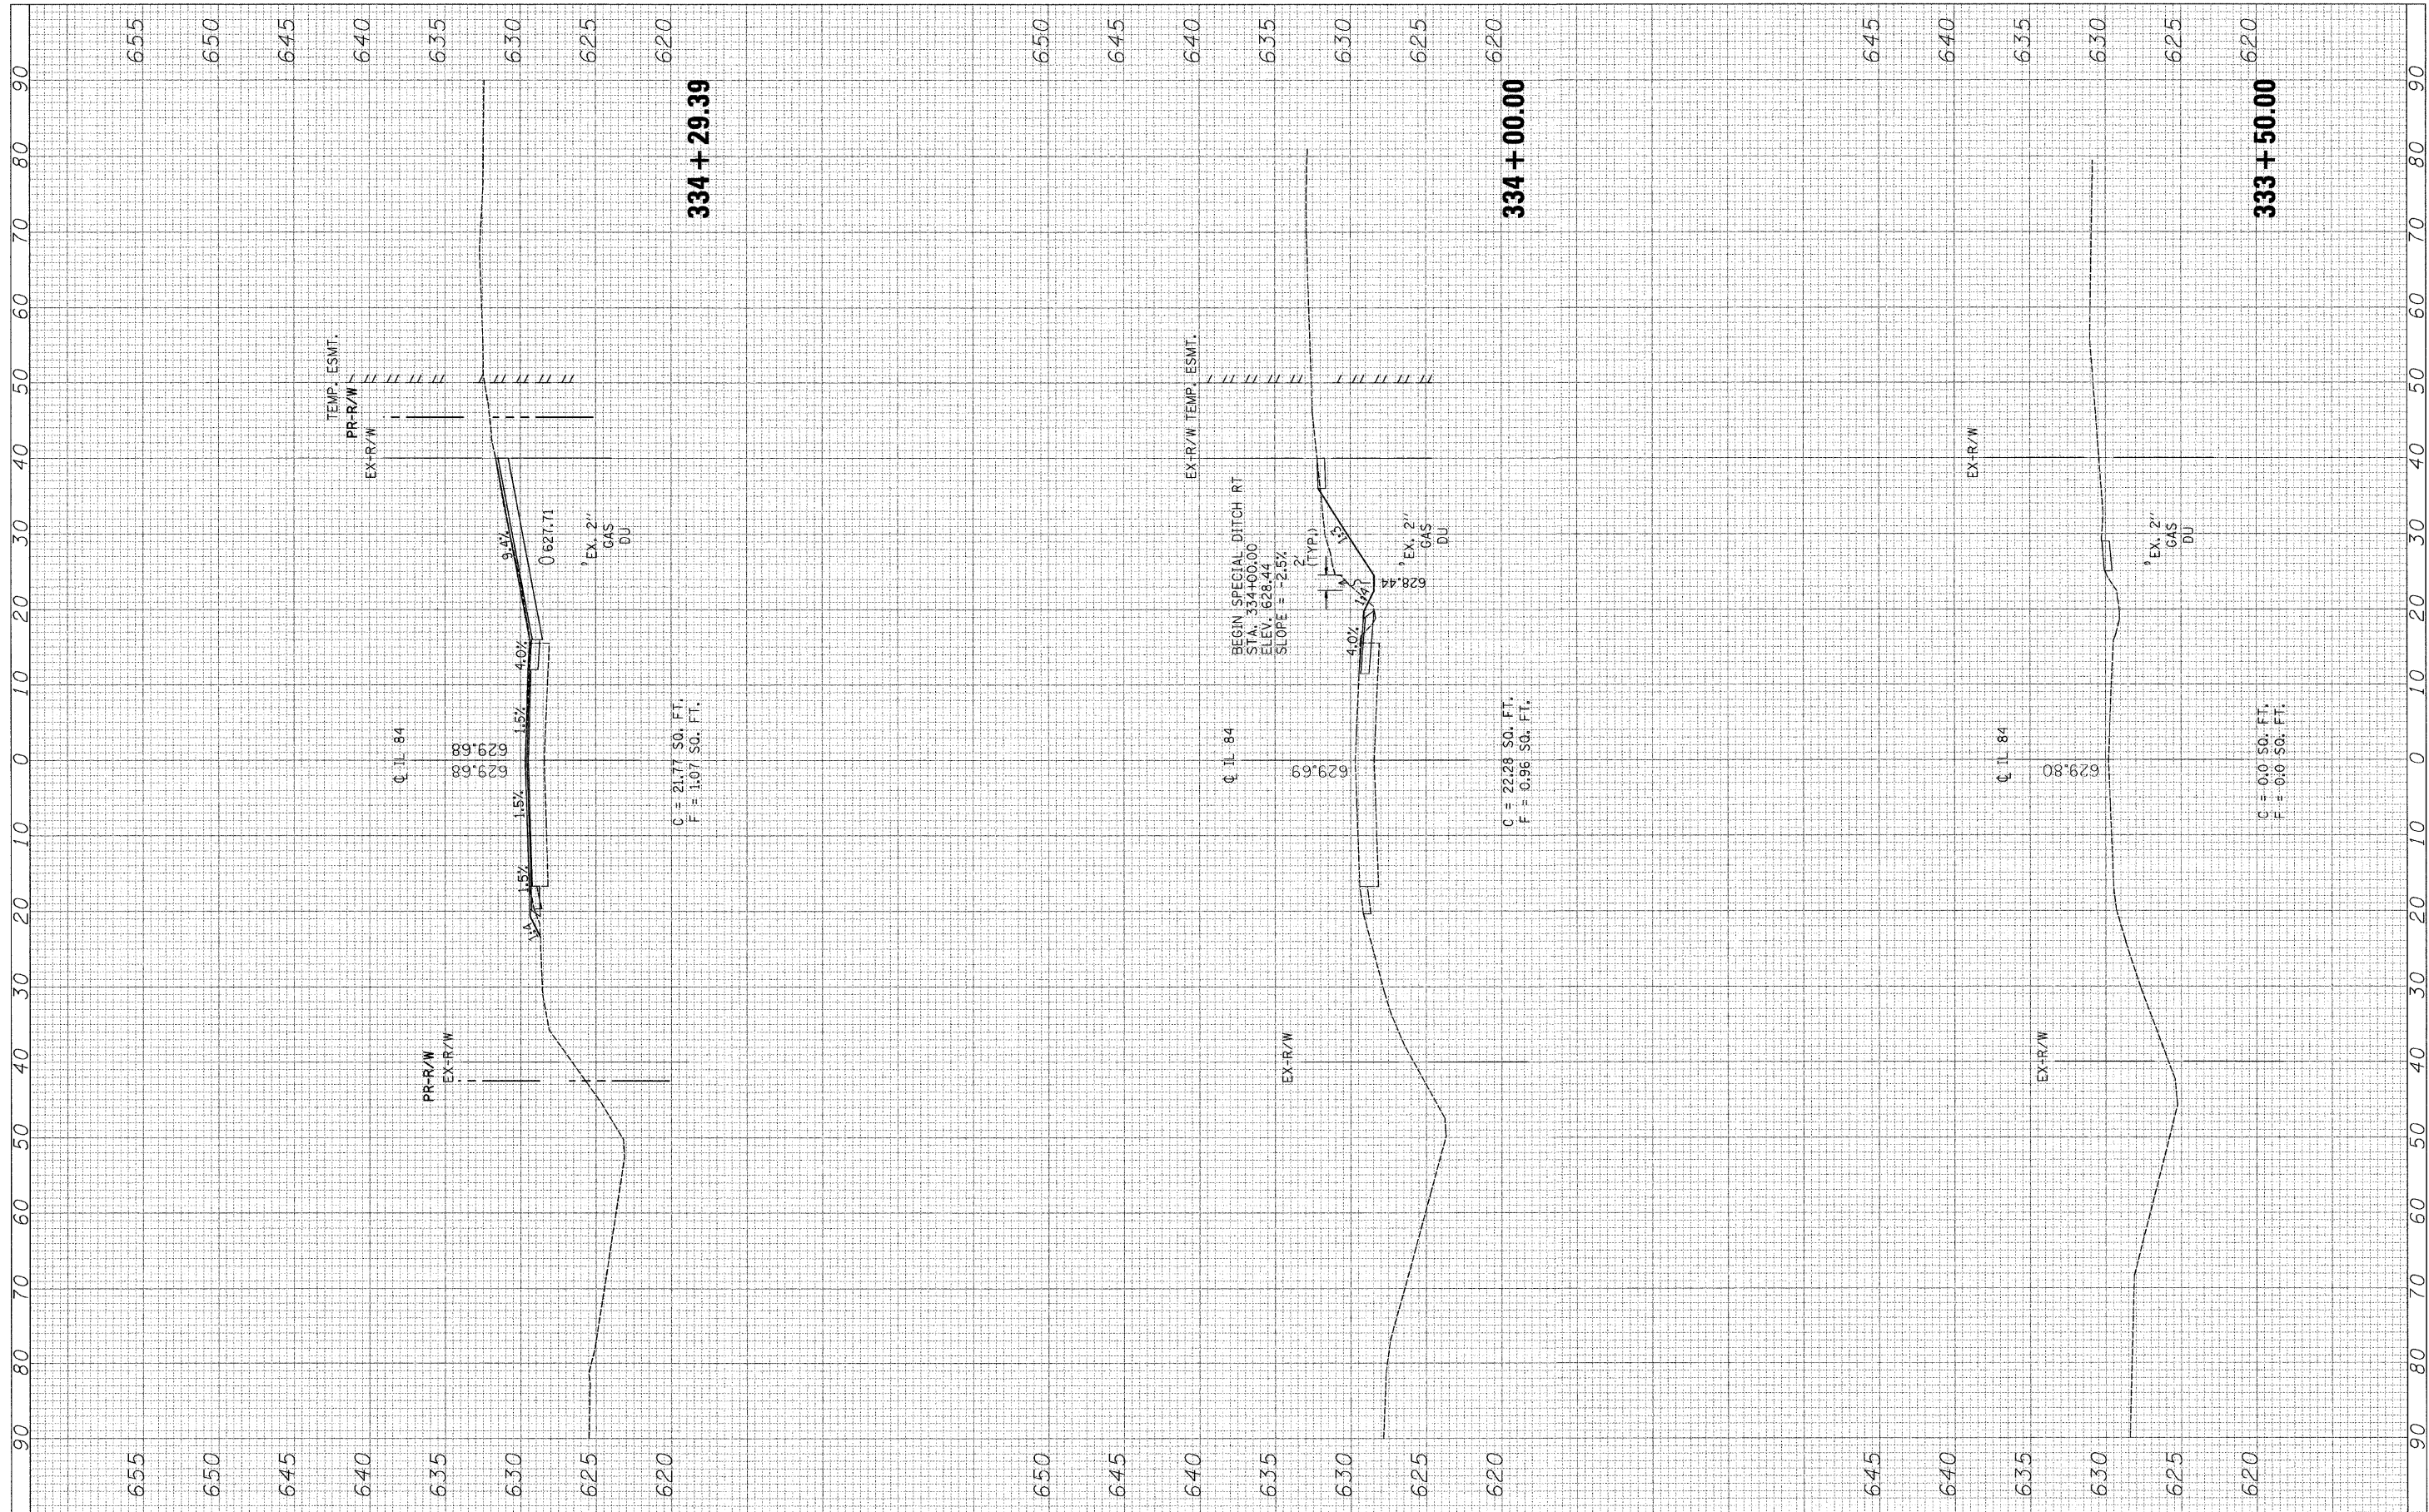

FILE NAME = #FILE#

USER NAME = #USER#	DESIGNED - SEW	REVISED -
PLOT SCALE = #SCALE#	DRAWN - SEW	REVISED -
PLOT DATE = #DATE#	CHECKED - FML	REVISED -
	DATE - 10-15-2010	REVISED -

**STATE OF ILLINOIS  
DEPARTMENT OF TRANSPORTATION**

**CROSS SECTIONS  
IL 84 OVER DUKE CREEK**

SCALE: 1"=10'H, 5'V | SHEET NO. 1 OF 5 SHEETS | STA. 333+50.00 TO STA. 334+29.39

F.A.P. RTE.	SECTION	COUNTY	TOTAL SHEETS	SHEET NO.
30B	103BR-3 & 104BR-1	JO DAVIESS	126	120
CONTRACT NO. 64B26				
FED. ROAD DIST. NO.   ILLINOIS FED. AID PROJECT				