


FINAL SURVEY	SURVEYED	BY	DATE
NOTE BOOK NO.	PLOTTED DATE		
	AREAS CHECKED		

ORIGINAL SURVEY	SURVEYED	BY	DATE
NOTE BOOK NO.	PLOTTED DATE		
	AREAS CHECKED		

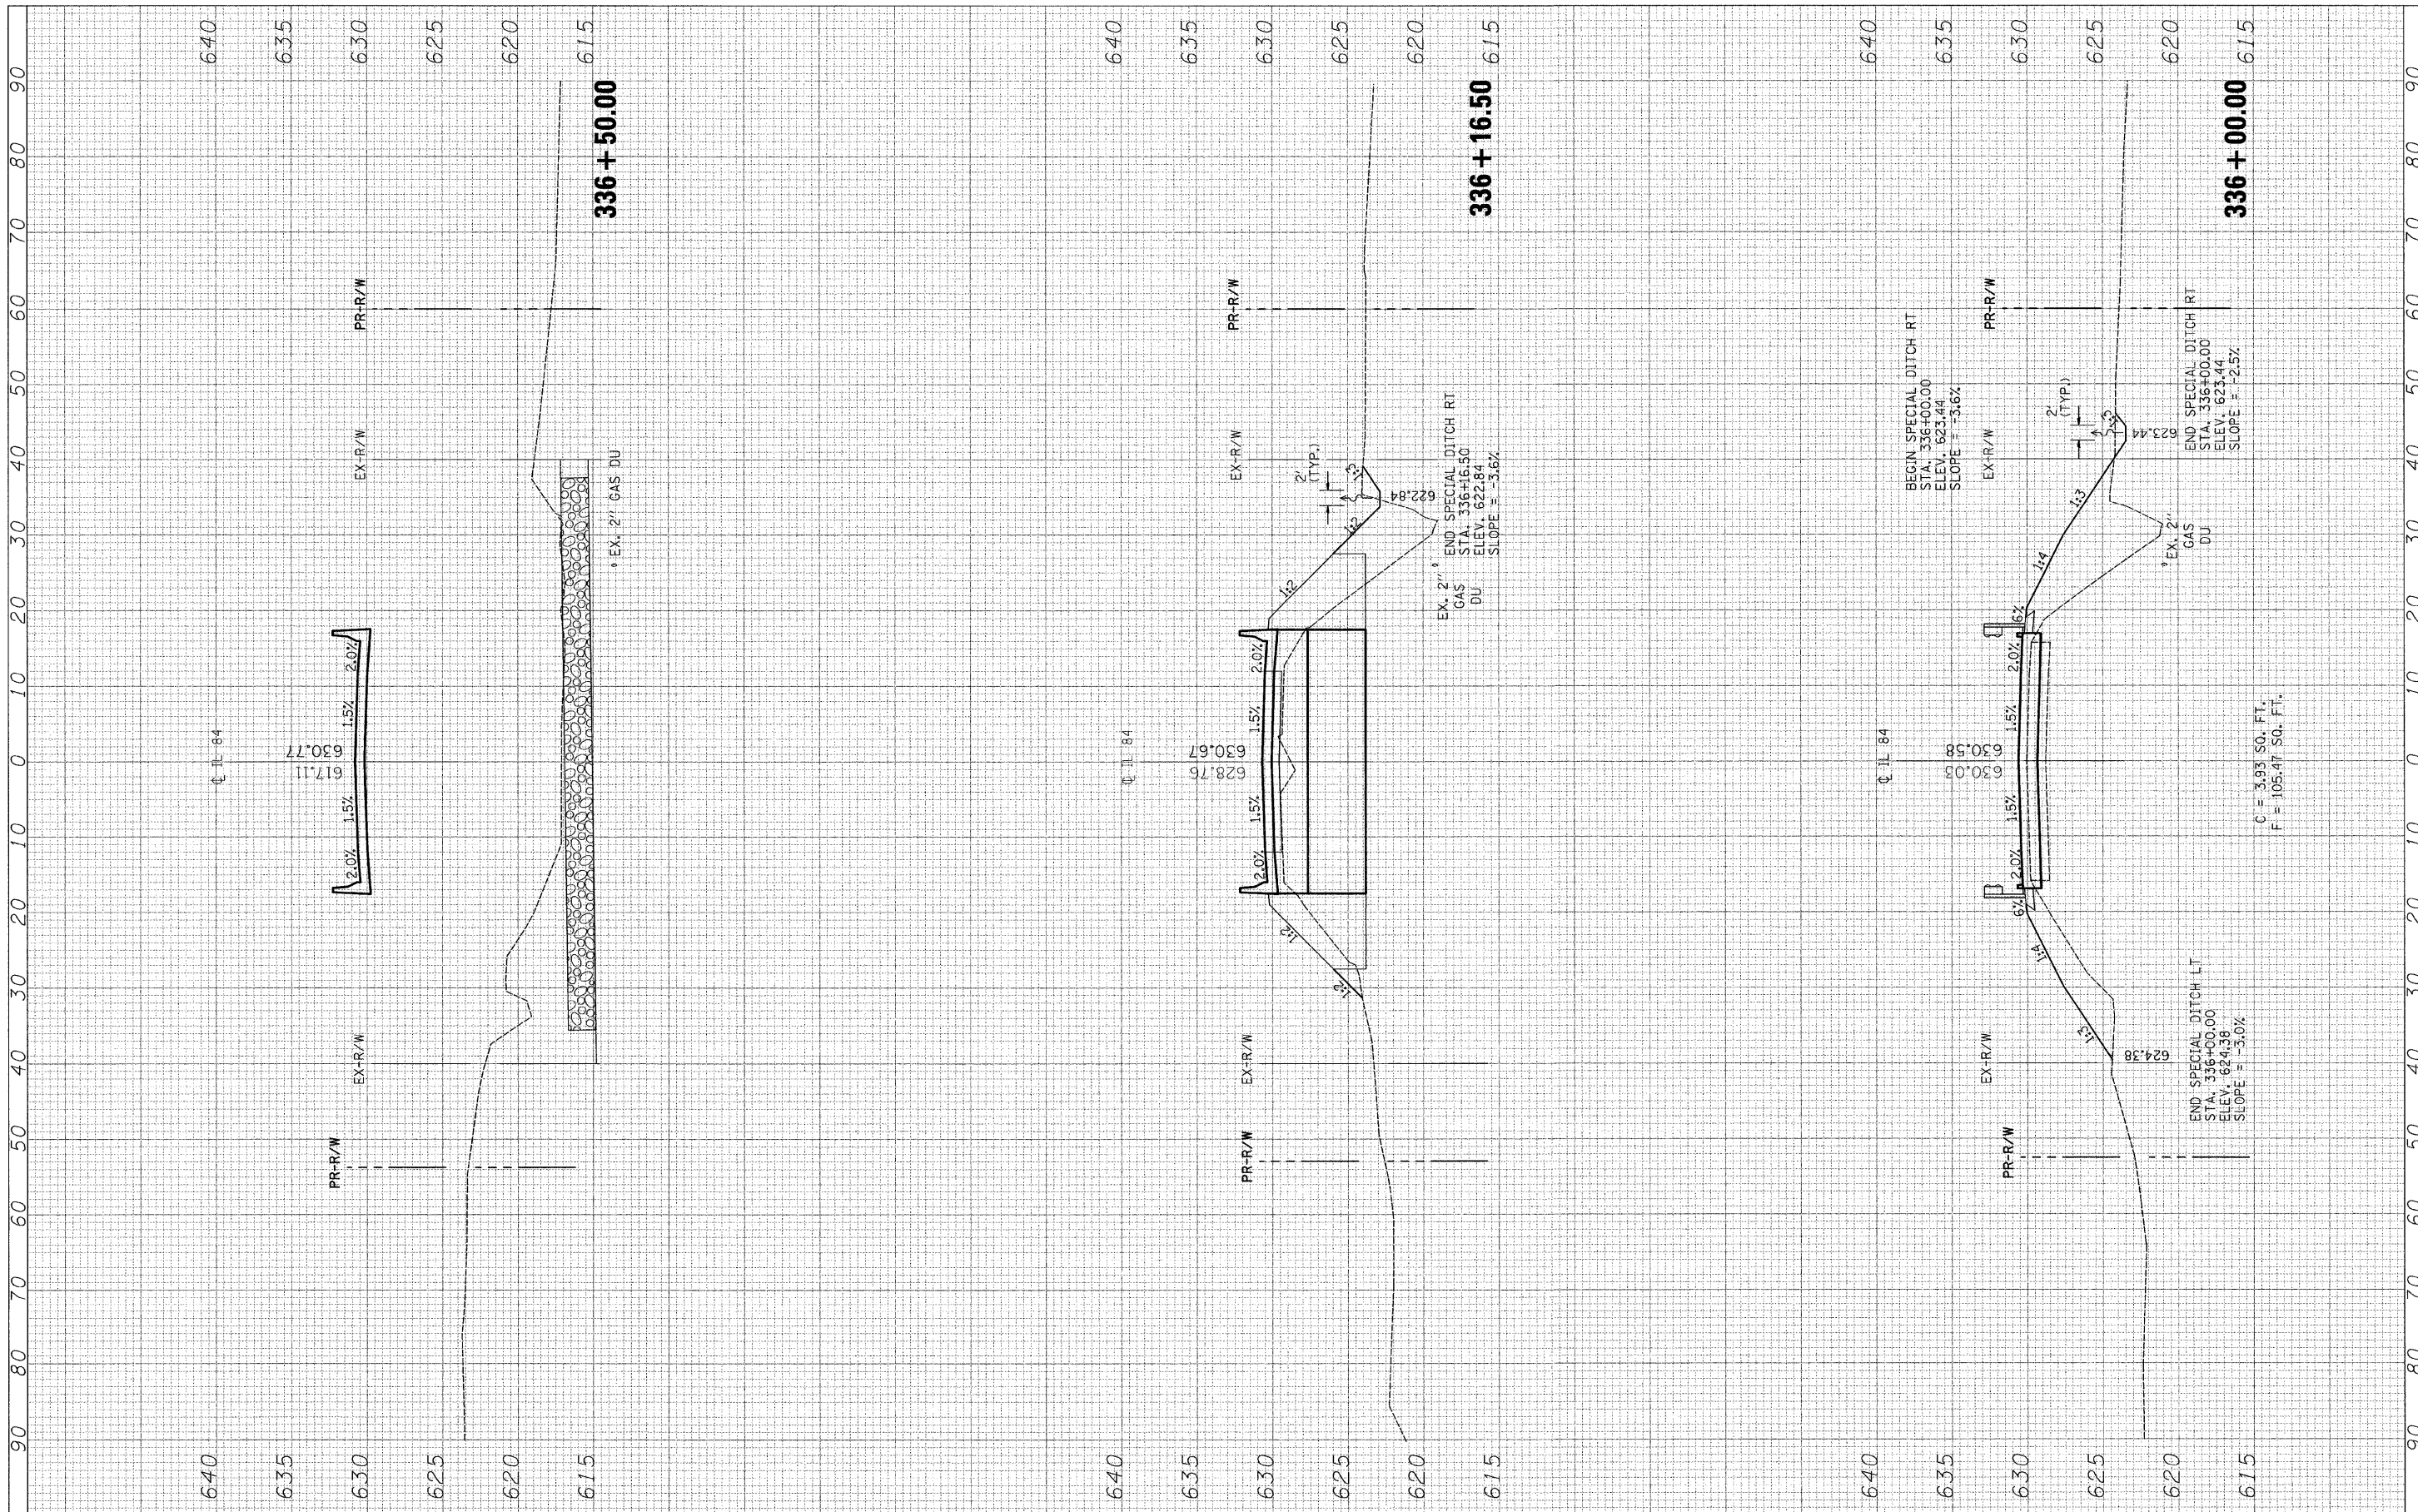

FILE NAME = *FILEL*
 USER NAME = *USER*
 PLOT SCALE = *SCALE*
 PLOT DATE = *DATE*

DESIGNED - SEW	REVISED -
DRAWN - SEW	REVISED -
CHECKED - FML	REVISED -
DATE - 10-15-2010	REVISED -

**STATE OF ILLINOIS
DEPARTMENT OF TRANSPORTATION**

**CROSS SECTIONS
IL 84 OVER DUKE CREEK**

SCALE: 1"=10'H, 5'V | SHEET NO. 3 OF 5 SHEETS | STA. 336+00.00 TO STA. 336+50.00

F.A.P. RTE.	SECTION	COUNTY	TOTAL SHEETS	SHEET NO.
308	103BR-3 & 104BR-1	JO DAVIESS	126	122
CONTRACT NO. 64B26				
FED. ROAD DIST. NO. ILLINOIS FED. AID PROJECT				