


FINAL SURVEY	SURVEYED	BY	DATE
NOTE BOOK NO.	PLOTTED		
	DATE		
	AREAS CHECKED		

ORIGINAL SURVEY	SURVEYED	BY	DATE
NOTE BOOK NO.	PLOTTED		
	DATE		
	AREAS CHECKED		

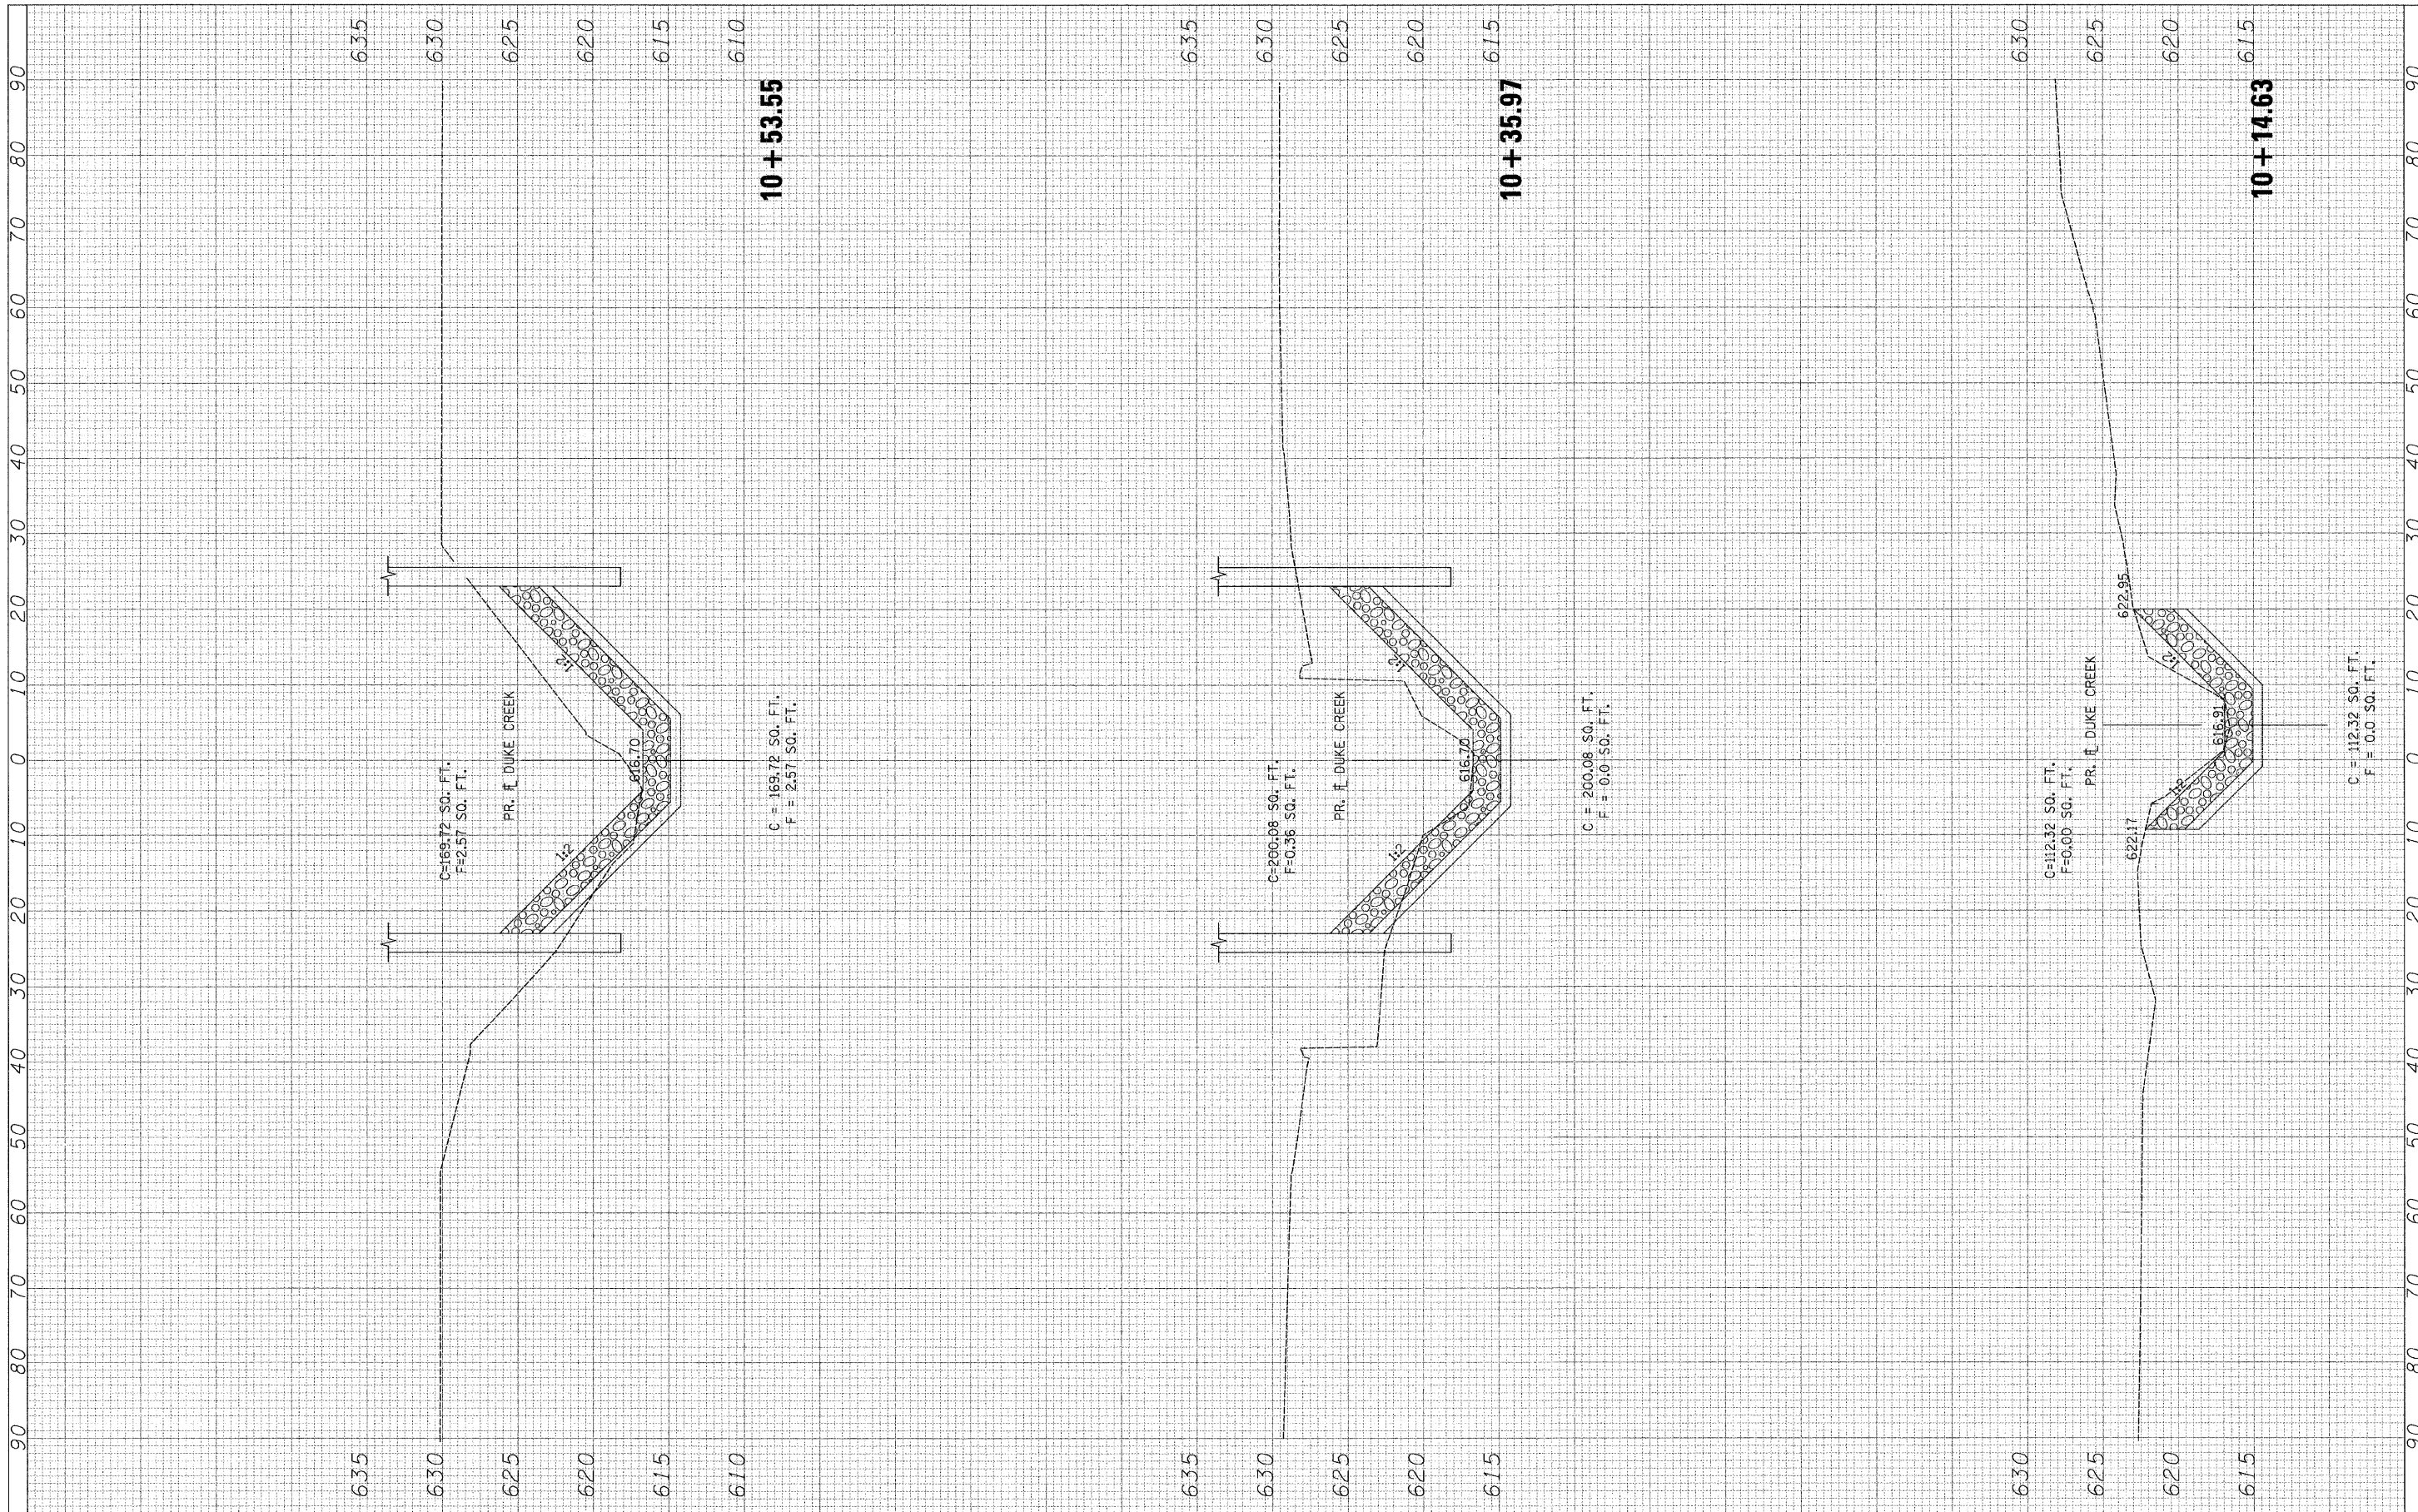

FILE NAME =
#FILE#

USER NAME = *USER*	DESIGNED - SEW	REVISED -
PLOT SCALE = *SCALE*	DRAWN - SEW	REVISED -
PLOT DATE = *DATE*	CHECKED - FML	REVISED -
	DATE - 10-15-2010	REVISED -

**STATE OF ILLINOIS
DEPARTMENT OF TRANSPORTATION**

CROSS SECTIONS DUKE CREEK CHANNEL GRADING	
SCALE: 1"=10'H, 5'V	SHEET NO. 1 OF 2 SHEETS
STA. 333+50.00	TO STA. 334+29.39

F.A.P. RTE.	SECTION	COUNTY	TOTAL SHEETS	SHEET NO.
30B	103BR-3 & 104BR-1	JO DAVIESS	126	125
CONTRACT NO. 64B26				
FED. ROAD DIST. NO. ILLINOIS FED. AID PROJECT				