

PROPOSED TYPICAL SECTION


STA 1261+32.76 RT TO STA 1263+60.47 RT
 STA 1266+37 RT TO STA 1267+91.29 RT
 STA 1262+07 LT TO STA 1263+72.79 LT
 STA 1266+49.30 LT TO STA 1269+34.50 LT

LEGEND

- (A) EXISTING AGGREGATE SHOULDERS
- (B) EXISTING HOT-MIX ASPHALT OVERLAY (VARIES 3.0" TO 8.5")
- (C) EXISTING PCC BASE COURSE (VARIES 6.2" TO 10.5")
- (D) PROPOSED HOT-MIX ASPHALT SURFACE COURSE, MIX "C", N50 (1 1/2")
- (E) PROPOSED SEEDING, CLASS 2A
- (F) PROPOSED SEEDING, CLASS 4
- (G) HOT-MIX ASPHALT SURFACE REMOVAL, 2 1/4" *
- (H) PROPOSED HOT-MIX ASPHALT SHOULDER, 6 1/2"
- (I) PROPOSED STEEL PLATE BEAM GUARDRAIL, TYPE A 6-FOOT POSTS
- (J) PROPOSED AGGREGATE BASE COURSE, TYPE A, 12"
- (K) PROPOSED 8" AGGREGATE SHOULDER, TYPE B
- (L) PROPOSED HOT-MIX ASPHALT SURFACE COURSE, MIX "D", N50 (1 1/2")
- (M) PROPOSED HOT-MIX ASPHALT BINDER COURSE, IL-19.0, N50, (VARIES 1 1/2" TO 1'-5 1/4")
- (N) PROPOSED LEVELING BINDER (MACHINE METHOD), N50 (VARIES 0"-3/4")
- (O) PROPOSED PAINT PAVEMENT MARKING-LINE 4" (WHITE SOLID)
- (P) PROPOSED PAINT PAVEMENT MARKING-LINE 4" (YELLOW, 10' LINE-30' SKIP)
- (Q) PROPOSED PRIME COAT


* MILL BETWEEN STA. 1259+50 TO 1263+66.63 & BETWEEN STA 1268+25 TO 1271+25

HMA UNIT WEIGHT = 112LB/SQ YD/IN

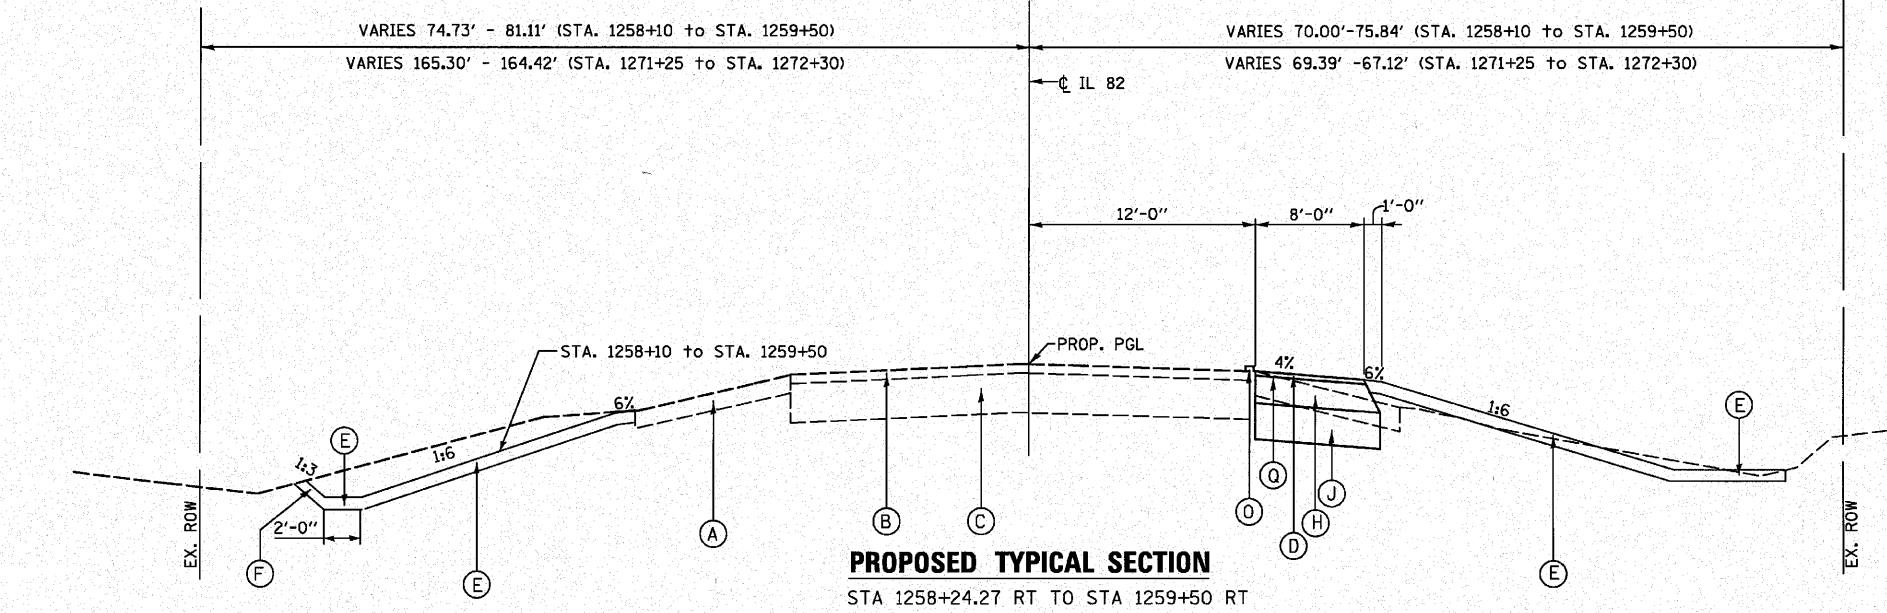


PROPOSED TYPICAL SECTION

STA 1258+24.27 RT TO STA 1259+50 RT

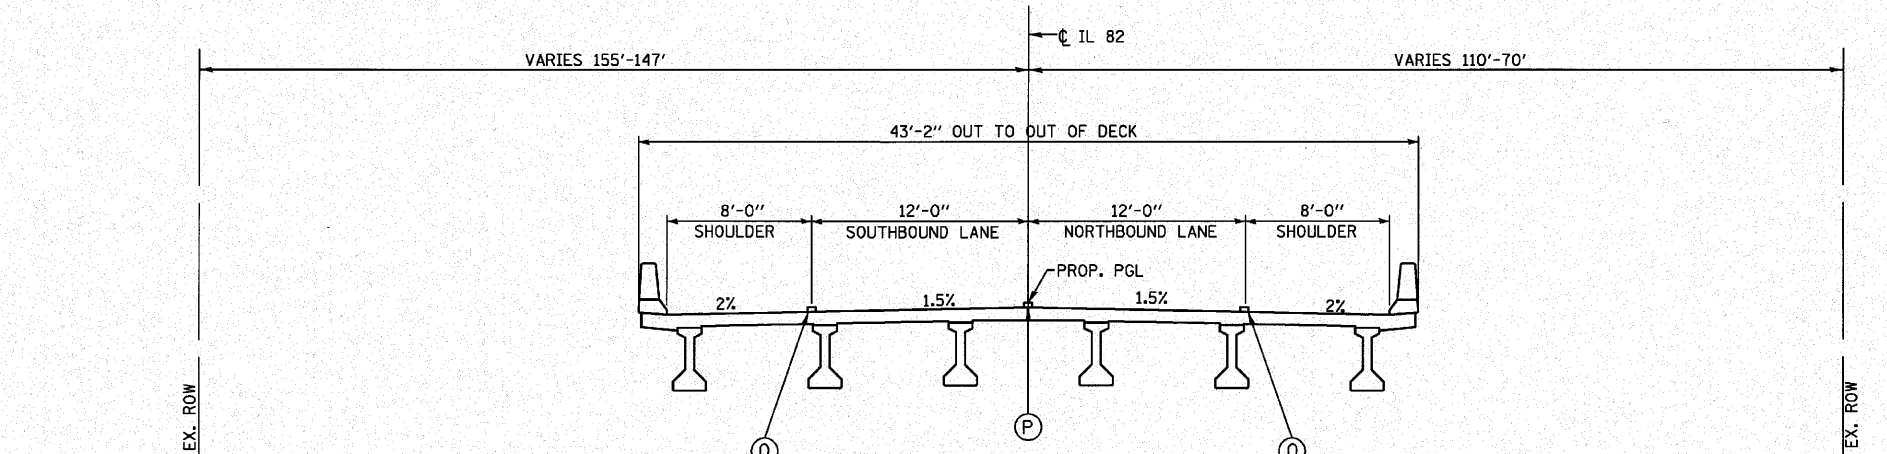


**PROPOSED TYPICAL SECTION
 BRIDGE OVER GREEN RIVER**

STA 1263+76.63 TO STA 1266+33.13

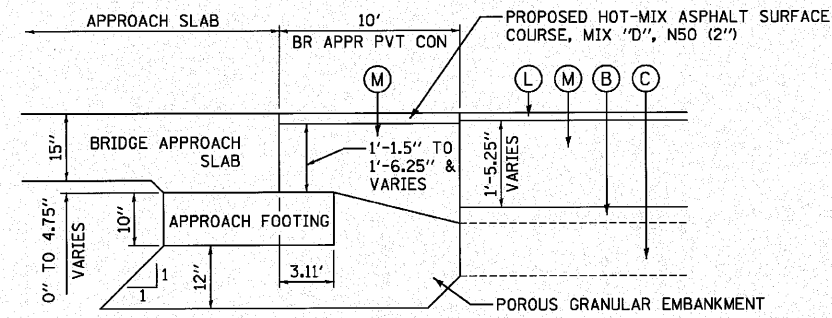

NORTH BRIDGE APPROACH PAVEMENT CONNECTOR (FLEXIBLE)

STA 1266+33.13 TO STA 1266+43.13

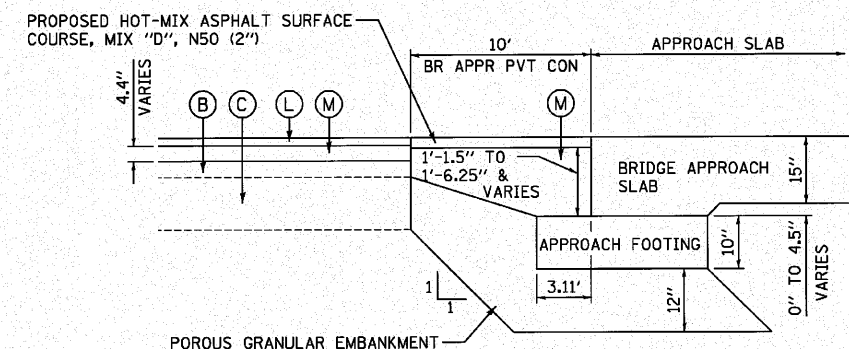

SOUTH BRIDGE APPROACH PAVEMENT CONNECTOR (FLEXIBLE)

STA 1263+66.63 TO STA 1263+76.63

FILE NAME = G:\ENR\05-6798-14 12 Bridge Phase 2\IL 82\CAD\Civil\Sheet\026425-11.dwg



USER NAME = #USER#	DESIGNED - KAC	REVISED -
PLOT SCALE = #SCALE#	DRAWN - JNH	REVISED -
PLOT DATE = 10/28/2010	CHECKED - KMB	REVISED -
	DATE - 08/27/2010	REVISED -

STATE OF ILLINOIS
 DEPARTMENT OF TRANSPORTATION

SCALE: NONE	SHEET NO. 2 OF 2 SHEETS	STA. TO STA.
TYPICAL SECTIONS IL 82 OVER GREEN RIVER		

F.A.P. RTE. 638	SECTION 129BR-4	COUNTY HENRY	TOTAL SHEETS 93	SHEET NO. 12
CONTRACT NO. 64025				
ILLINOIS FED. AID PROJECT				