

**WEST EDGE OF SHOULDER**


Location	Station	Offset	Theoretical Grade Elevations
S. End of S. Appr. Slab	1263+81.99	-20.00	600.73
A1	1263+91.99	-20.00	600.74
A2	1264+01.99	-20.00	600.74
N. End of S. Appr. Slab	1264+11.99	-20.00	600.75

**WEST EDGE OF PAVEMENT**

Location	Station	Offset	Theoretical Grade Elevations
S. End of S. Appr. Slab	1263+79.85	-12.00	600.90
A1	1263+89.85	-12.00	600.90
A2	1263+99.85	-12.00	600.91
N. End of S. Appr. Slab	1264+09.85	-12.00	600.92

**☉ ROADWAY, PROFILE GRADE & STAGE CONSTRUCTION JOINT**

Location	Station	Offset	Theoretical Grade Elevations
S. End of S. Appr. Slab	1263+76.63	0.00	601.08
A1	1263+86.63	0.00	601.09
A2	1263+96.63	0.00	601.09
N. End of S. Appr. Slab	1264+06.63	0.00	601.10

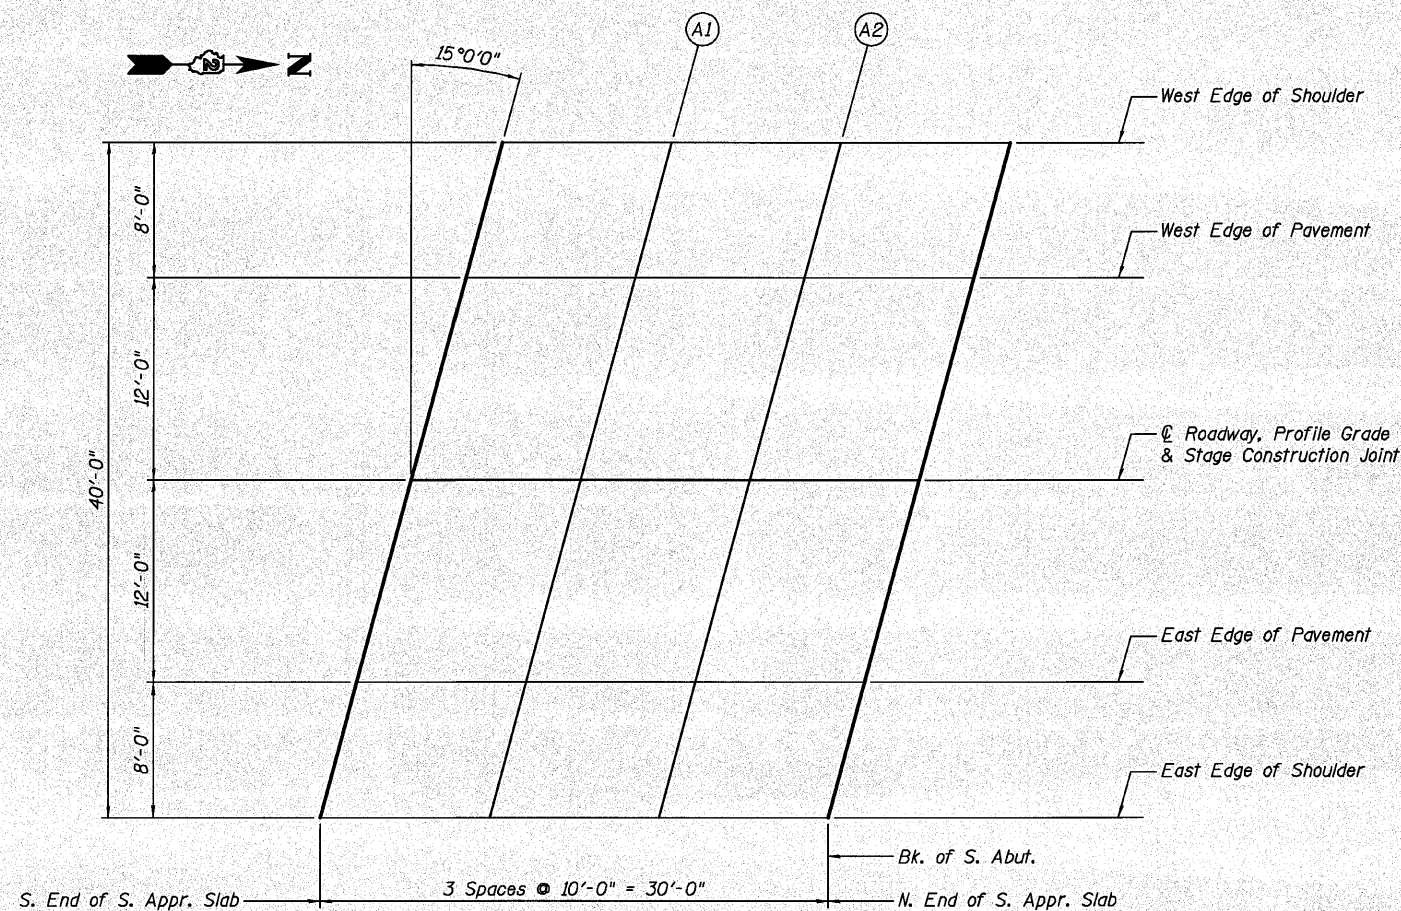

**PLAN**

**EAST EDGE OF PAVEMENT**

Location	Station	Offset	Theoretical Grade Elevations
S. End of S. Appr. Slab	1263+73.42	12.00	600.89
A1	1263+83.42	12.00	600.90
A2	1263+93.42	12.00	600.90
N. End of S. Appr. Slab	1264+03.42	12.00	600.91

**EAST EDGE OF SHOULDER**

Location	Station	Offset	Theoretical Grade Elevations
S. End of S. Appr. Slab	1263+71.27	20.00	600.72
A1	1263+81.27	20.00	600.73
A2	1263+91.27	20.00	600.74
N. End of S. Appr. Slab	1264+01.27	20.00	600.74

11/22/2018 10:06:53 AM G:\ENR\98-0719-144 D2 Bridges Phase 2\1122\10\Structure\98-0719-144-026-001.dwg



DESIGNED - MWS	REVISED -
CHECKED - BJM	REVISED -
DRAWN - MWS	REVISED -
CHECKED - BJM	REVISED -

**STATE OF ILLINOIS  
DEPARTMENT OF TRANSPORTATION**

**TOP OF SOUTH APPROACH SLAB ELEVATIONS  
STRUCTURE NO. 037-0176**

SHEET NO. 10 OF 29 SHEETS

F.A.P. RTE. 638	SECTION 129BR-4	COUNTY HENRY	TOTAL SHEETS 93	SHEET NO. 31
CONTRACT NO. 64D25				
ILLINOIS FED. AID PROJECT				

PLOT DATE = 11/22/2018