
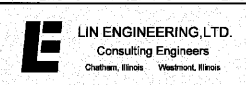


DATE	
BY	
FINAL SURVEY	
SURVEY	
PLOTTED	
NOTE BOOK	
AREAS	
CHECKED	
NO.	

DATE	
BY	
ORIGINAL SURVEY	
SURVEY	
PLOTTED	
NOTE BOOK	
AREAS	
CHECKED	
NO.	

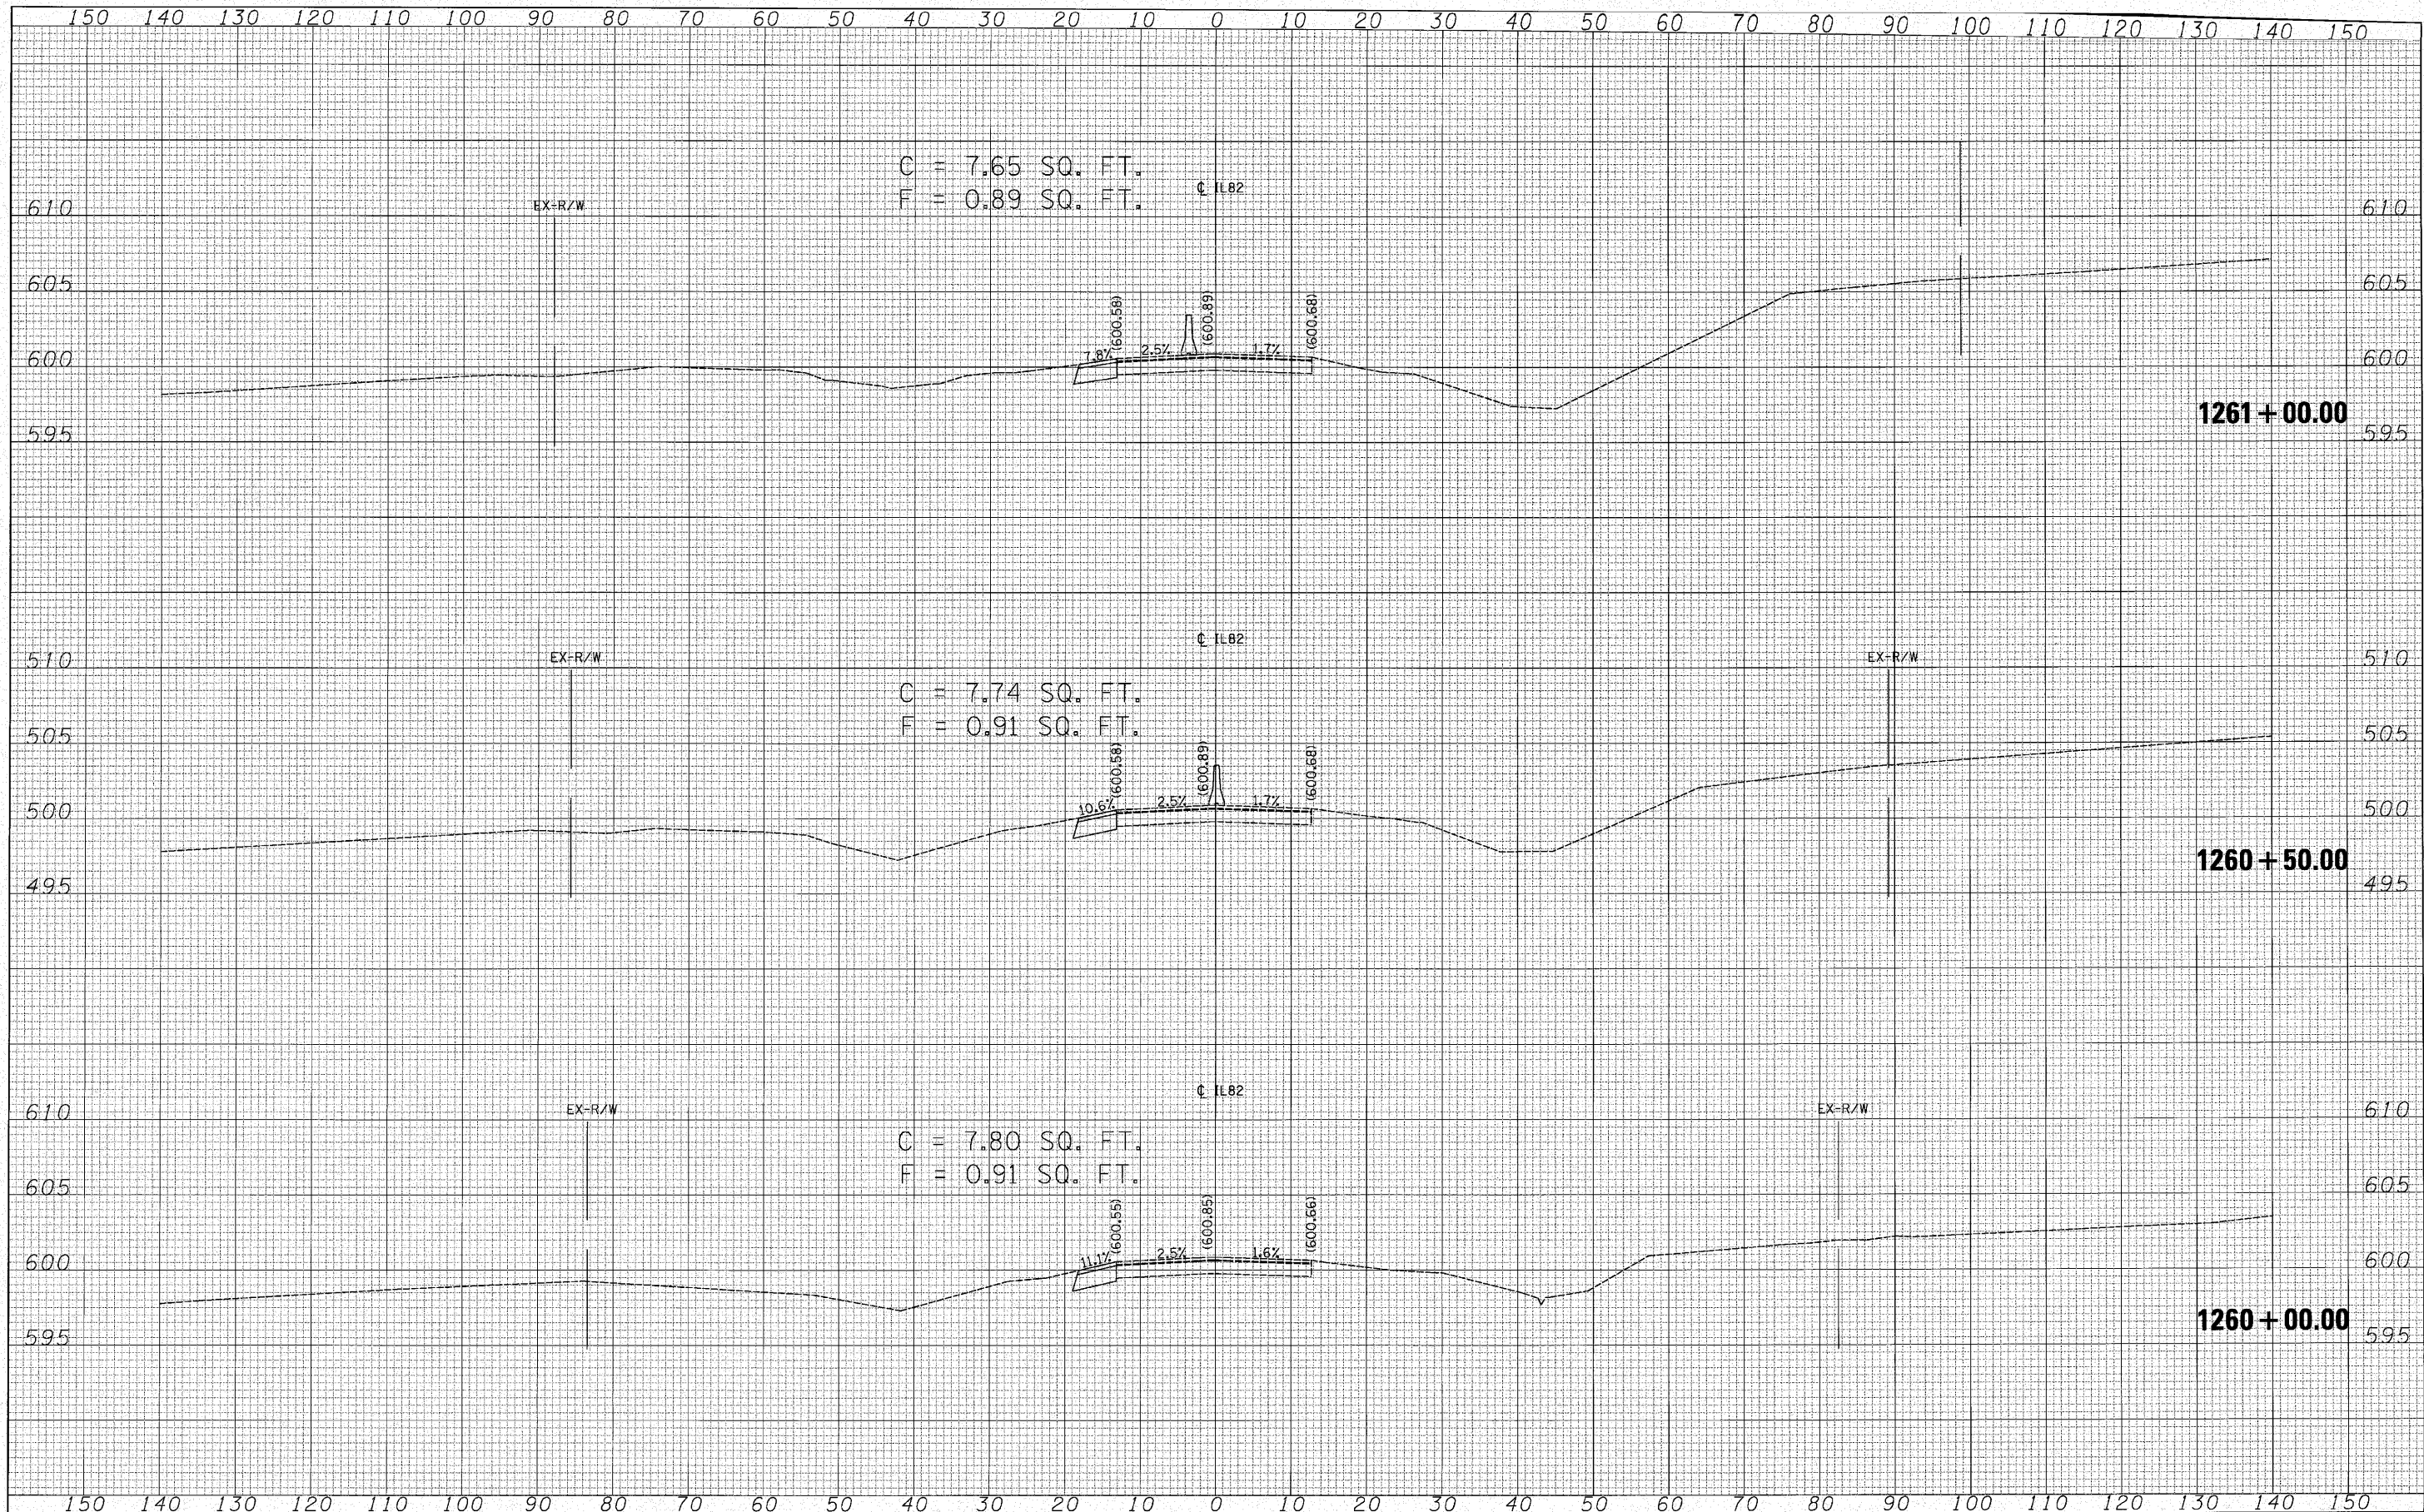

USER NAME - #USER*	DESIGNED - ST	REVISED -
PLOT SCALE = #SCALE*	DRAWN - ST	REVISED -
PLOT DATE - #DATE*	CHECKED - FML	REVISED -
	DATE - 08/2010	REVISED -

**STATE OF ILLINOIS  
DEPARTMENT OF TRANSPORTATION**

**MAINTENANCE OF TRAFFIC CROSS SECTIONS  
IL 82 OVER GREEN RIVER**

SCALE: 1"=10'H, 5'V    SHEET NO. 1 OF 7 SHEETS    STA. 1260+00.00 TO STA. 1261+00.00

F.A.P. RTE.	SECTION	COUNTY	TOTAL SHEETS	SHEET NO.
638	129BR-4	HENRY	93	70
CONTRACT NO. 64D25				
[ILLINOIS] FED. AID PROJECT				