


DATE _____
 BY _____
 SURVEYED _____
 PLOTTED _____
 NOTE BOOK _____
 NO. _____

DATE _____
 BY _____
 SURVEYED _____
 PLOTTED _____
 NOTE BOOK _____
 NO. _____

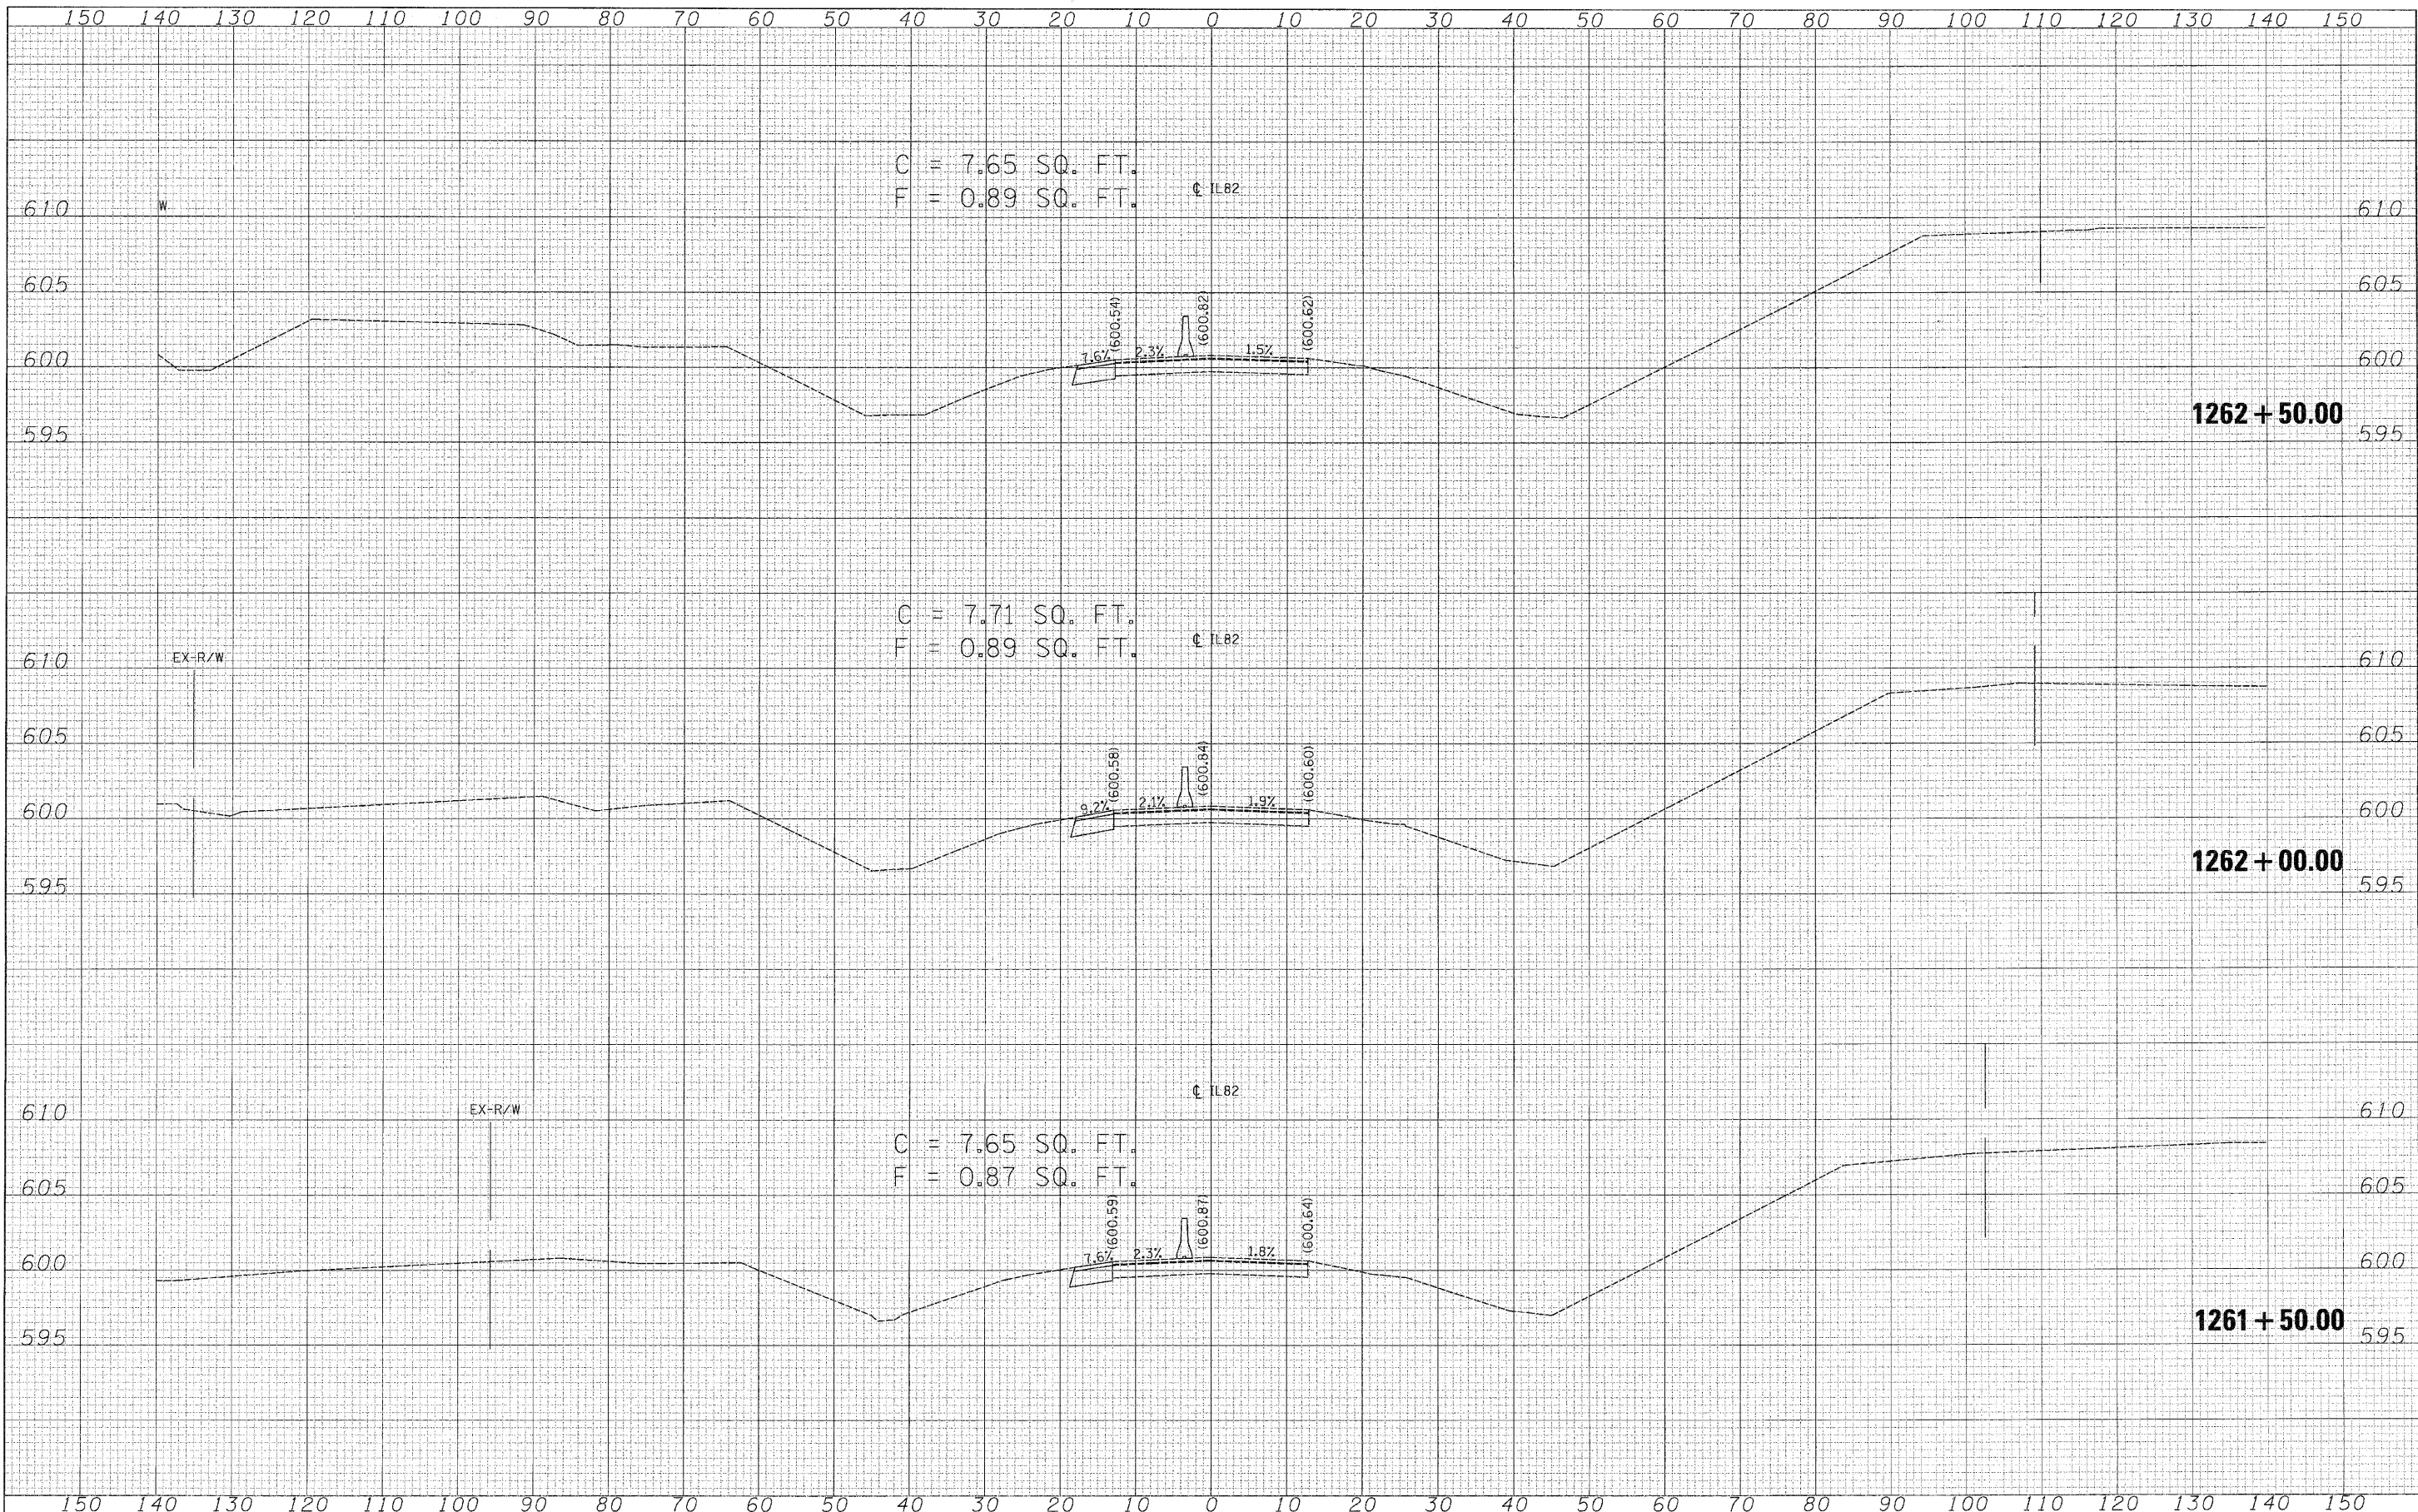

USER NAME = #USER#	DESIGNED - ST	REVISED -
PLOT SCALE = #SCALE#	DRAWN - ST	REVISED -
PLOT DATE = #DATE#	CHECKED - FML	REVISED -
	DATE - 08/2010	REVISED -

**STATE OF ILLINOIS
 DEPARTMENT OF TRANSPORTATION**

**MAINTENANCE OF TRAFFIC CROSS SECTIONS
 IL 82 OVER GREEN RIVER**

SCALE: 1"=10'H, 5'V SHEET NO. 2 OF 7 SHEETS STA. 1261+50.00 TO STA. 1262+50.00

F.A.P. RTE.	SECTION	COUNTY	TOTAL SHEETS	SHEET NO.
638	129BR-4	HENRY	93	71
CONTRACT NO. 64D25				
[ILLINOIS] FED. AID PROJECT				