


DATE \_\_\_\_\_  
 BY \_\_\_\_\_  
 SURVEYED \_\_\_\_\_  
 PLOTTED \_\_\_\_\_  
 NOTE BOOK \_\_\_\_\_  
 AREAS CHECKED \_\_\_\_\_  
 NO. \_\_\_\_\_

DATE \_\_\_\_\_  
 BY \_\_\_\_\_  
 SURVEYED \_\_\_\_\_  
 PLOTTED \_\_\_\_\_  
 NOTE BOOK \_\_\_\_\_  
 AREAS CHECKED \_\_\_\_\_  
 NO. \_\_\_\_\_

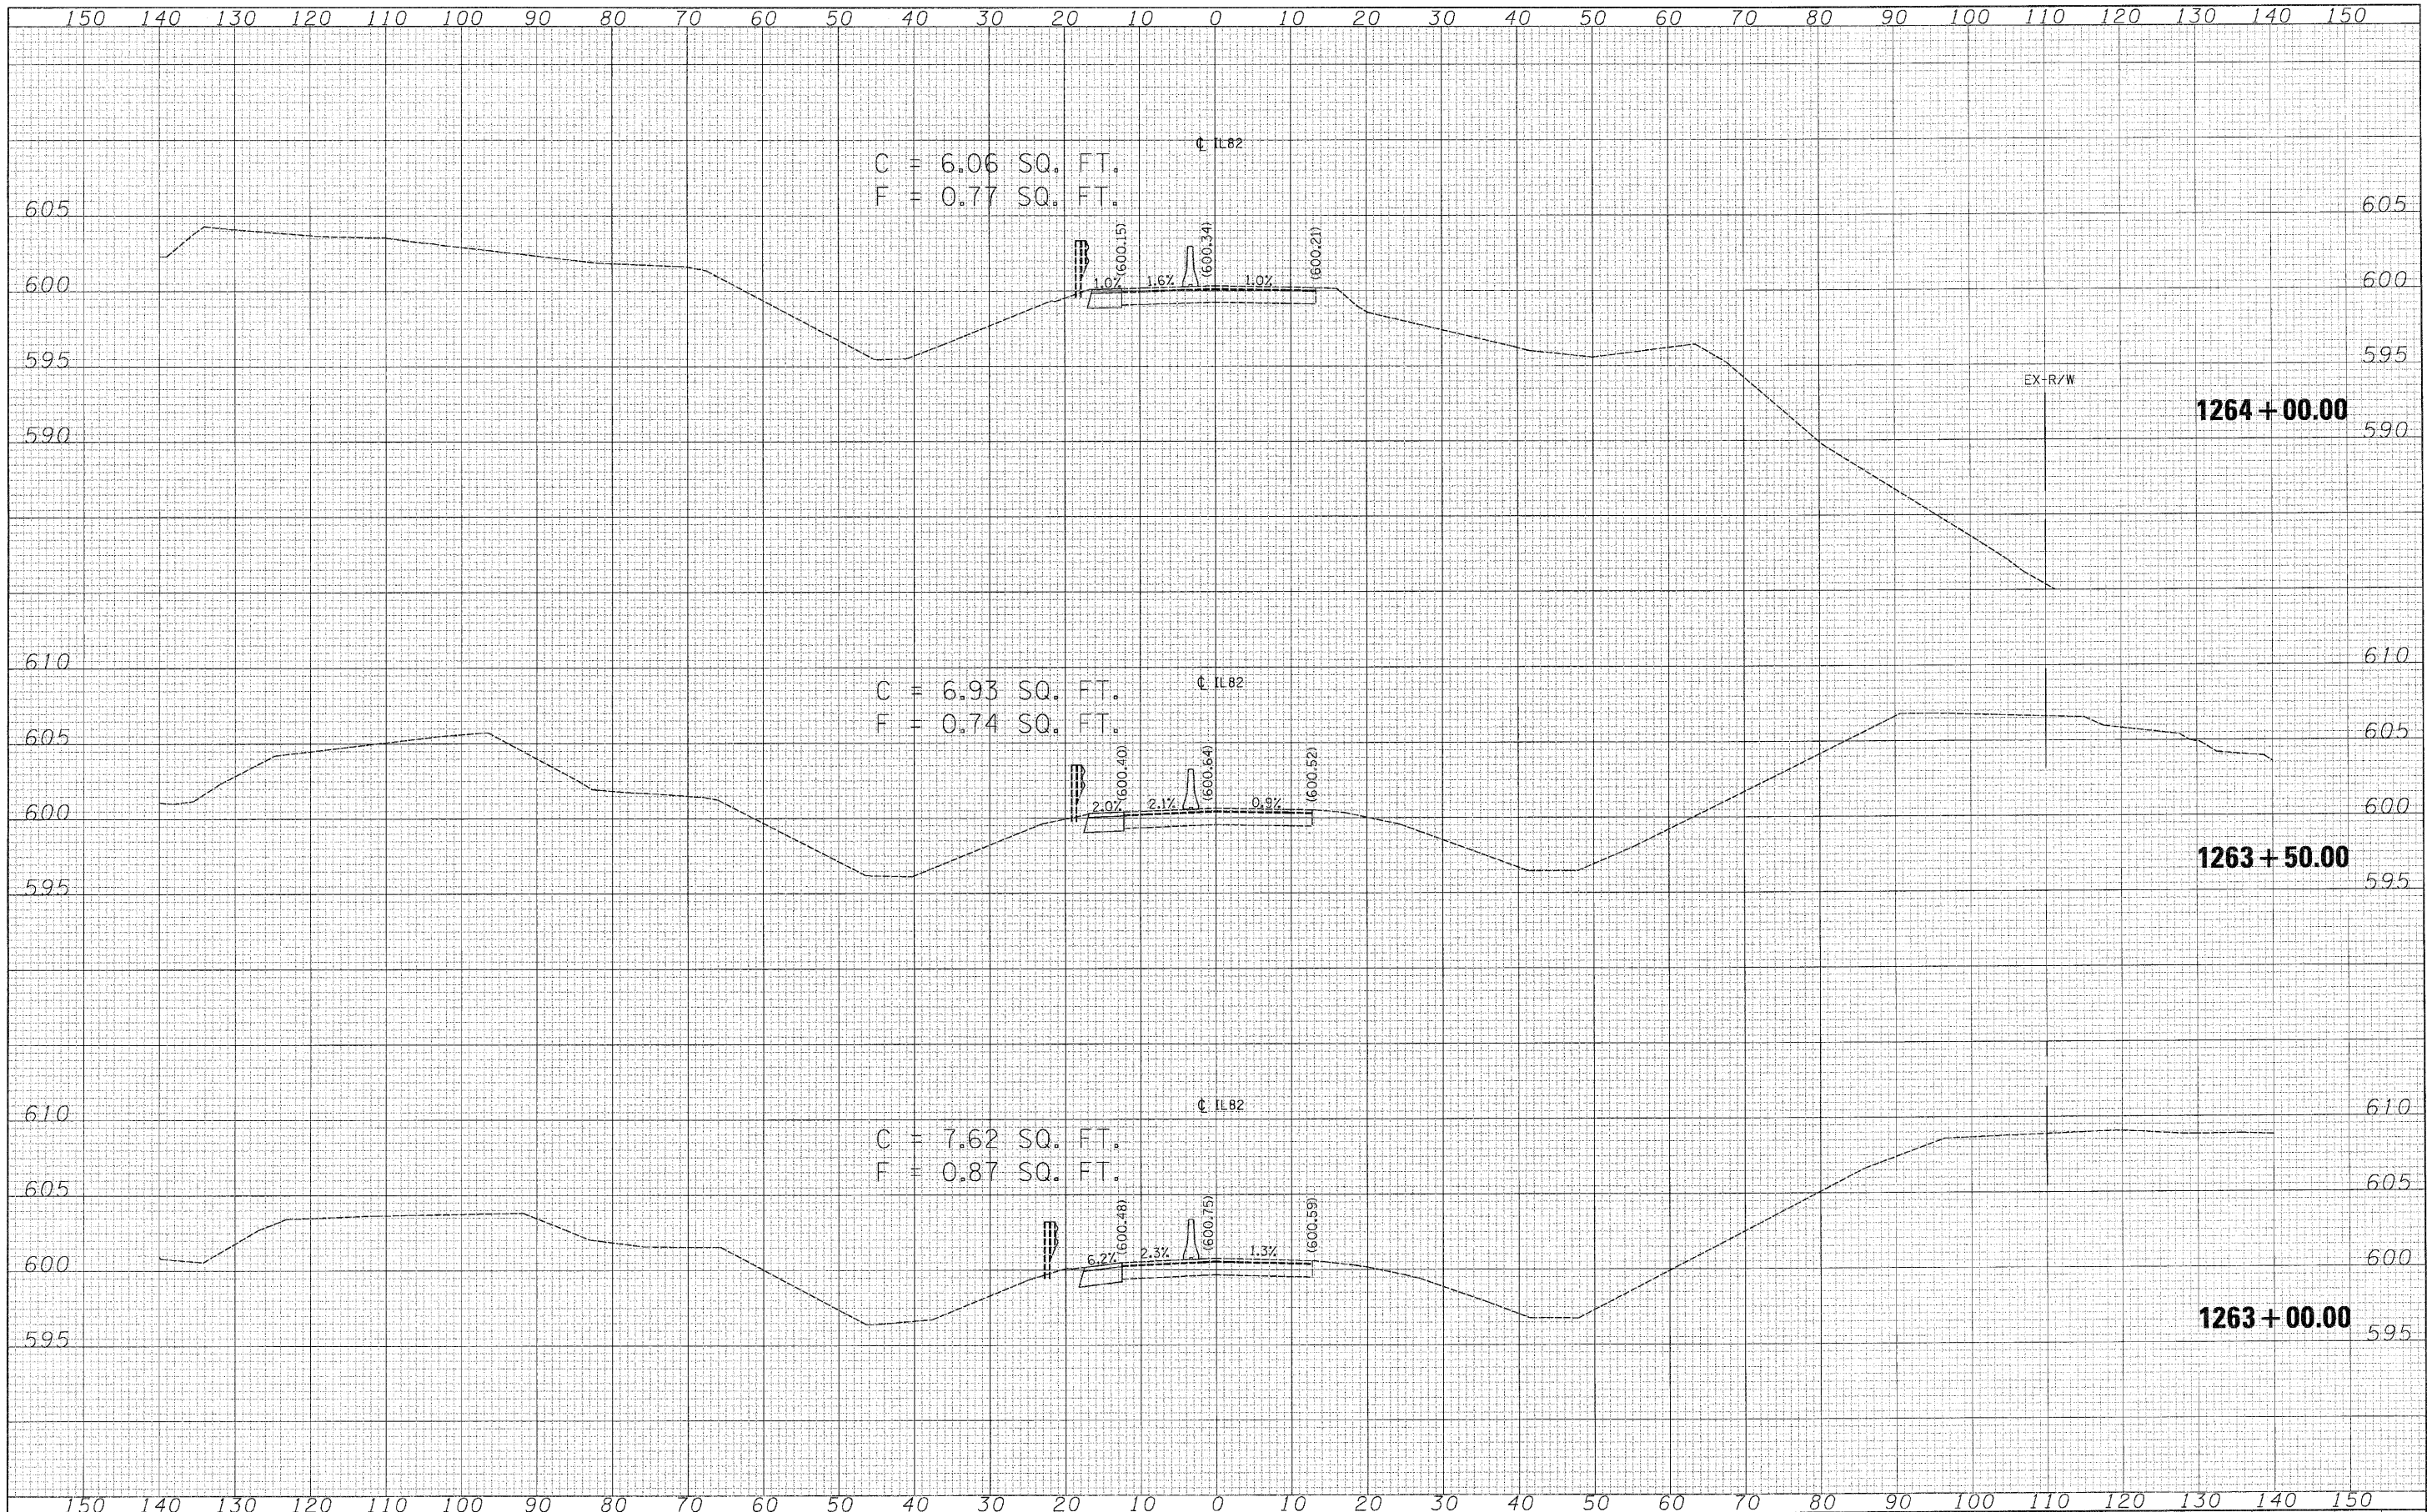

|                      |                |           |
|----------------------|----------------|-----------|
| USER NAME = #USER*   | DESIGNED - ST  | REVISED - |
| PLOT SCALE = #SCALE* | DRAWN - ST     | REVISED - |
| PLOT DATE = #DATE*   | CHECKED - FML  | REVISED - |
|                      | DATE - 08/2010 | REVISED - |

**STATE OF ILLINOIS  
 DEPARTMENT OF TRANSPORTATION**

**MAINTENANCE OF TRAFFIC CROSS SECTIONS  
 IL 82 OVER GREEN RIVER**

SCALE: 1"=10'H, 5'V    SHEET NO. 3 OF 7 SHEETS    STA. 1263+00.00 TO STA. 1264+00.00

|                    |                    |                 |                             |                 |
|--------------------|--------------------|-----------------|-----------------------------|-----------------|
| F.A.P. RTE.<br>638 | SECTION<br>129BR-4 | COUNTY<br>HENRY | TOTAL SHEETS<br>93          | SHEET NO.<br>72 |
| CONTRACT NO. 64D25 |                    |                 | [ILLINOIS] FED. AID PROJECT |                 |