


DATE	
BY	
FINAL SURVEY	
PLOTTED	
NOTE BOOK	
NO.	

DATE	
BY	
SURVEYED	
PLOTTED	
NOTE BOOK	
NO.	

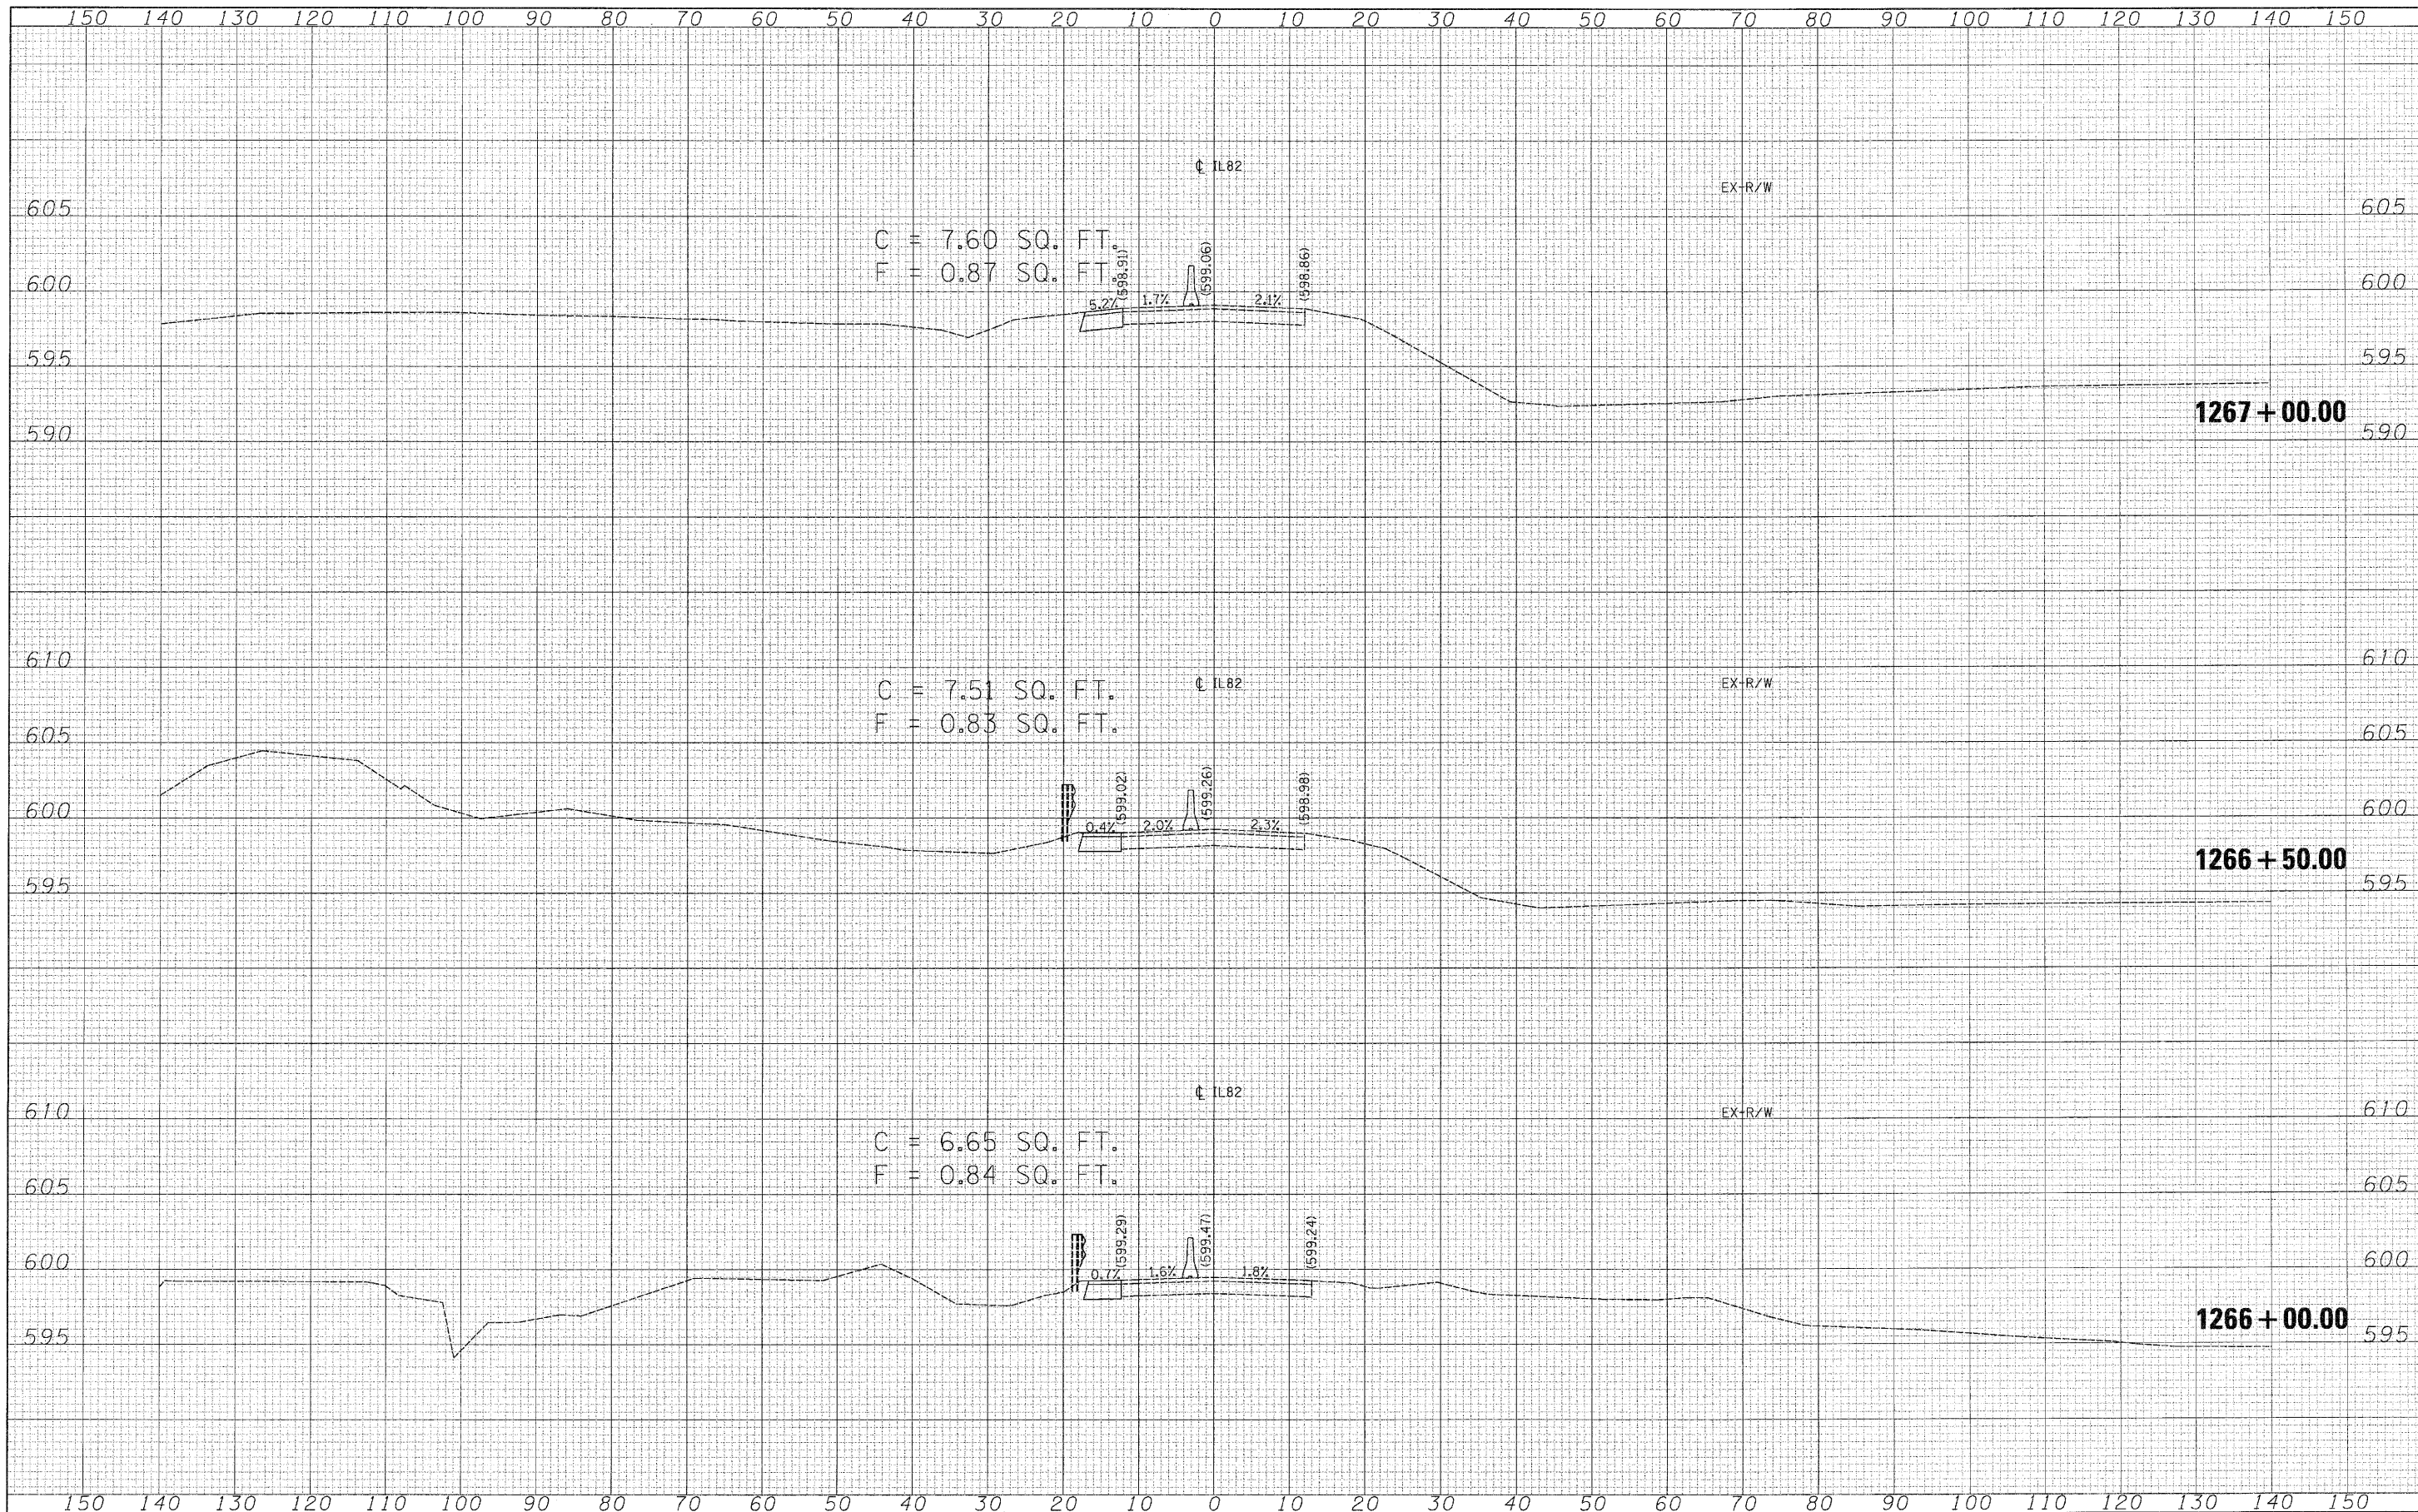

**LIN ENGINEERING LTD.**  
 Consulting Engineers  
 Chatham, Illinois - Woodstock, Illinois

USER NAME = #USER#	DESIGNED - ST	REVISED -
PLOT SCALE = #SCALE#	DRAWN - ST	REVISED -
PLOT DATE = #DATE#	CHECKED - FML	REVISED -
	DATE - 08/2010	REVISED -

**STATE OF ILLINOIS**  
**DEPARTMENT OF TRANSPORTATION**

**MAINTENANCE OF TRAFFIC CROSS SECTIONS**  
**IL 82 OVER GREEN RIVER**  
 SCALE: 1"=10'H, 5'V SHEET NO. 4 OF 7 SHEETS STA. 1266+00.00 TO STA. 1267+00.00

F.A.P. RTE.	SECTION	COUNTY	TOTAL SHEETS	SHEET NO.
638	129BR-4	HENRY	93	73
CONTRACT NO. 64D25				
[ILLINOIS] FED. AID PROJECT				