


DATE _____ BY _____
 SURVEYED _____
 PLOTTED _____
 NOTE BOOK _____
 AREAS CHECKED _____
 NO. _____

DATE _____ BY _____
 SURVEYED _____
 PLOTTED _____
 NOTE BOOK _____
 AREAS CHECKED _____
 NO. _____



FILE NAME = G:\ENR\06-8798-14A D2 Burdette Phase 2\1182\000\Civil\Sheet\0284028-INT.mxd

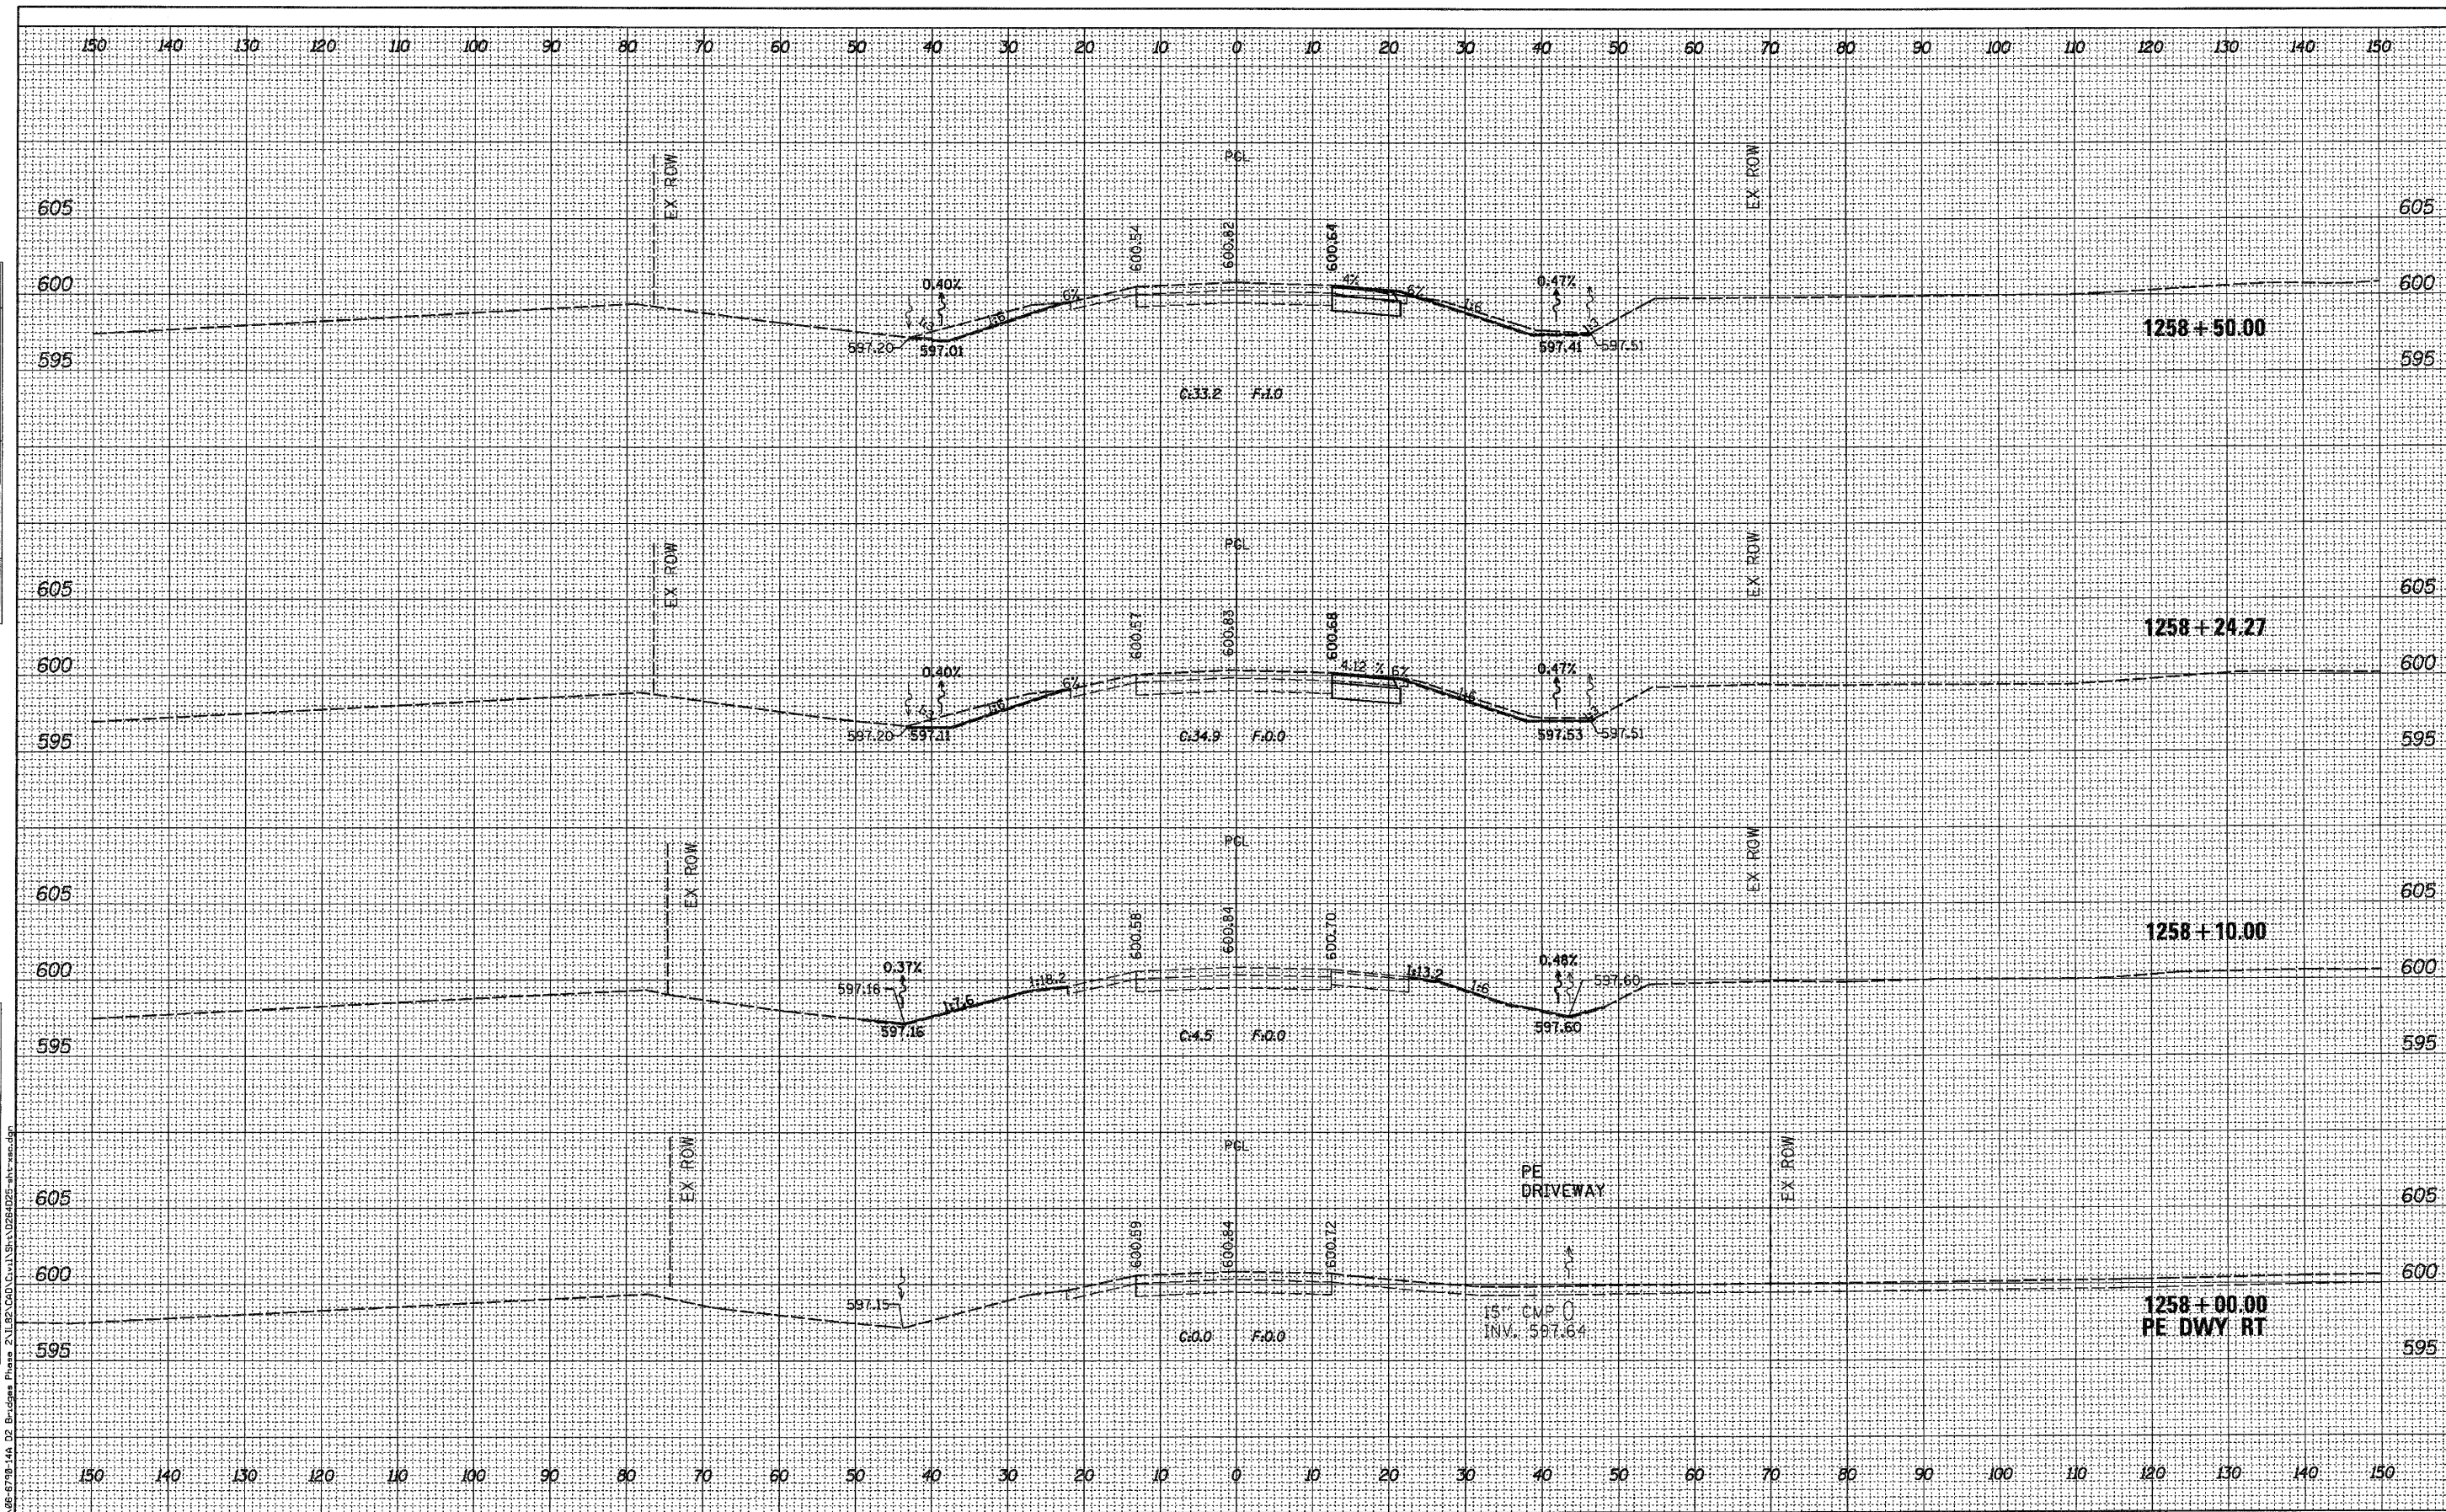

USER NAME = #USER*	DESIGNED - JNH	REVISED -
PLOT SCALE = #SCALE*	DRAWN - JNH	REVISED -
PLOT DATE = 10/28/2010	CHECKED - KMB	REVISED -
	DATE - 08/27/2010	REVISED -

**STATE OF ILLINOIS
 DEPARTMENT OF TRANSPORTATION**

CROSS SECTIONS IL 82 OVER GREEN RIVER	
SCALE: 1"=10'H, 5'V	SHEET NO. 1 OF 17 SHEETS
STA. 1258+00.00	TO STA. 1258+50.00

F.A.P. RTE. 638	SECTION 129BR-4	COUNTY HENRY	TOTAL SHEETS 93	SHEET NO. 77
ILLINOIS FED. AID PROJECT				
CONTRACT NO. 64025				