


| | |
|---------------|--|
| DATE | |
| BY | |
| SURVEYED | |
| FLOTTED | |
| NOTE BOOK | |
| AREAS CHECKED | |
| NO. | |

| | |
|---------------|--|
| DATE | |
| BY | |
| SURVEYED | |
| FLOTTED | |
| NOTE BOOK | |
| AREAS CHECKED | |
| NO. | |

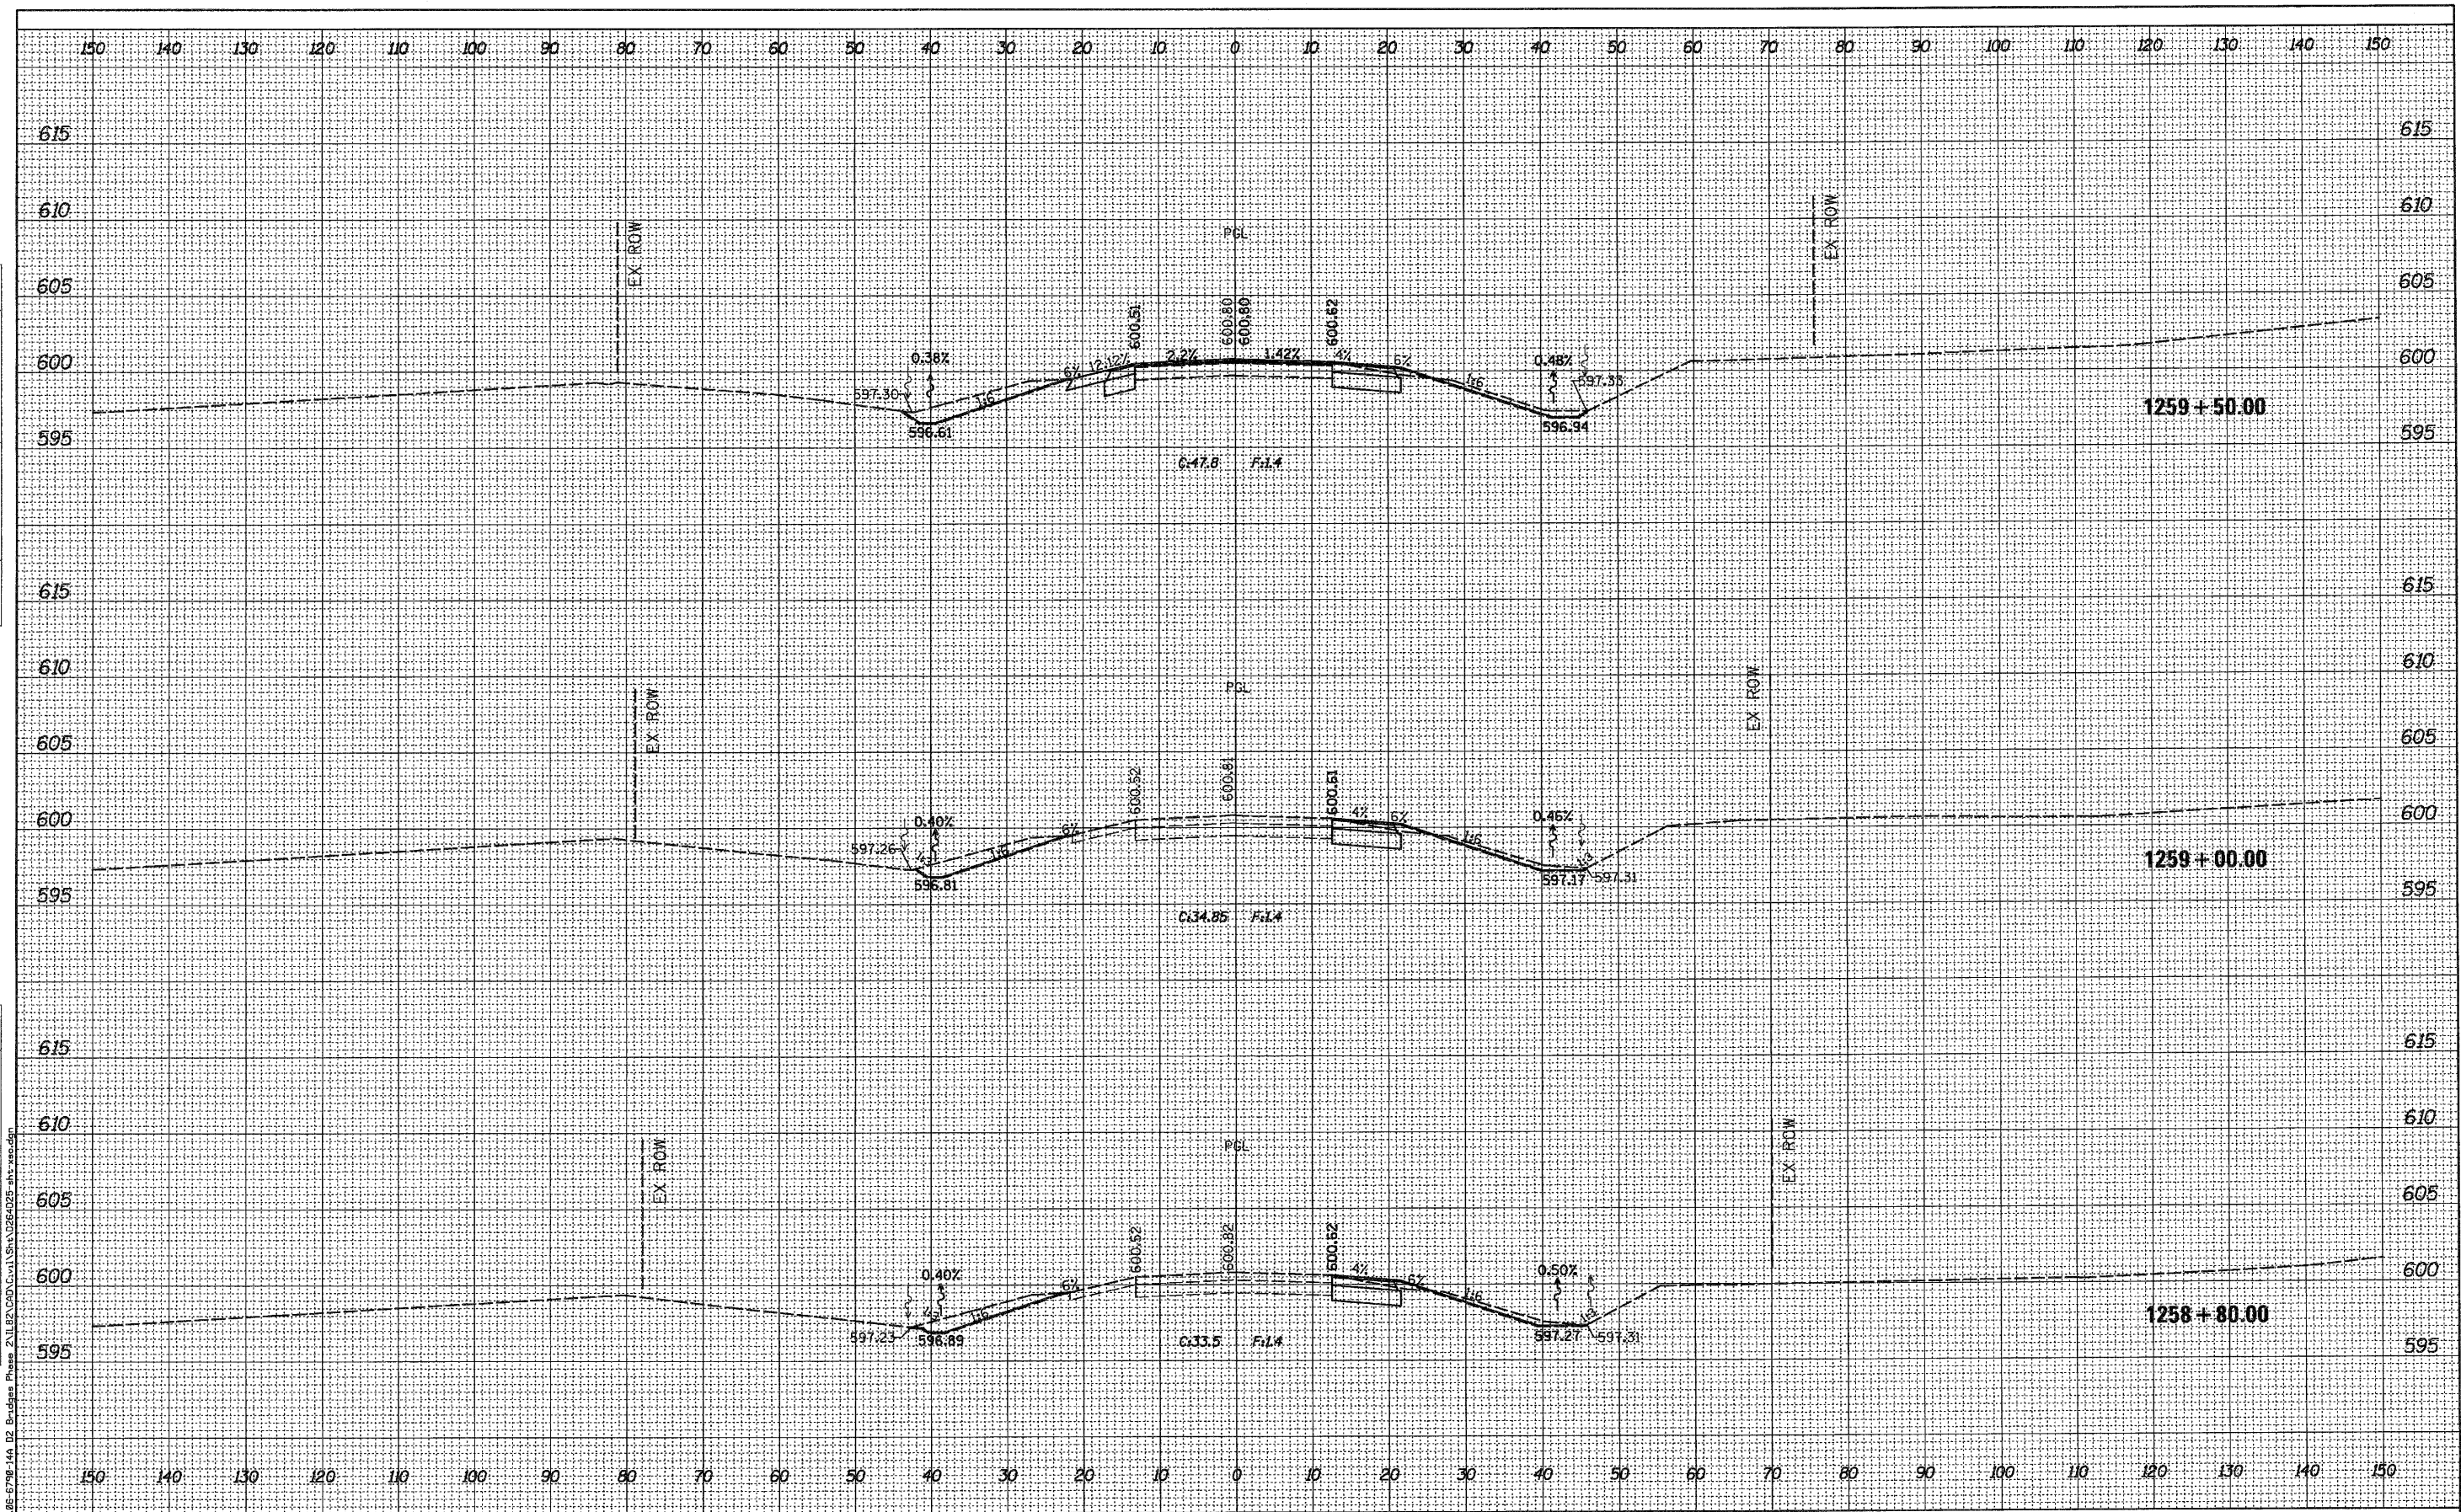

| | | |
|------------------------|-------------------|-----------|
| USER NAME = *USER* | DESIGNED - JNH | REVISED - |
| PLOT SCALE = *SCALE* | DRAWN - JNH | REVISED - |
| PLOT DATE = 10/28/2010 | CHECKED - KMB | REVISED - |
| | DATE - 08/27/2010 | REVISED - |

**STATE OF ILLINOIS
DEPARTMENT OF TRANSPORTATION**

| | |
|--|--------------------------|
| CROSS SECTIONS IL 82 OVER GREEN RIVER | |
| SCALE: 1"=10'H, 5'V | SHEET NO. 2 OF 17 SHEETS |
| STA. 1258+80.00 | TO STA. 1259+50.00 |

| | | | | |
|---------------------------|-----------------|--------------|-----------------|--------------|
| F.A.P. RTE. 638 | SECTION 129BR-4 | COUNTY HENRY | TOTAL SHEETS 93 | SHEET NO. 78 |
| CONTRACT NO. 64D25 | | | | |
| ILLINOIS FED. AID PROJECT | | | | |

FILE NAME: G:\ENR\06-579-14-D2-Bridge\Phase 2\IL82\CD\Civil\Sheet\028425-ent-sec.dgn