


FINAL SURVEY	BY	DATE
NOTED SURVEY		
NOTE BOOK		
AREAS CHECKED		
NO.		

ORIGINAL SURVEY	BY	DATE
NOTED SURVEY		
NOTE BOOK		
AREAS CHECKED		
NO.		

FILE NAME = G:\CADD\88-5798-144 D2_Bridges\Plan 2\1182\CRD\C11\13\St\1026402E-plt-ws.dgn

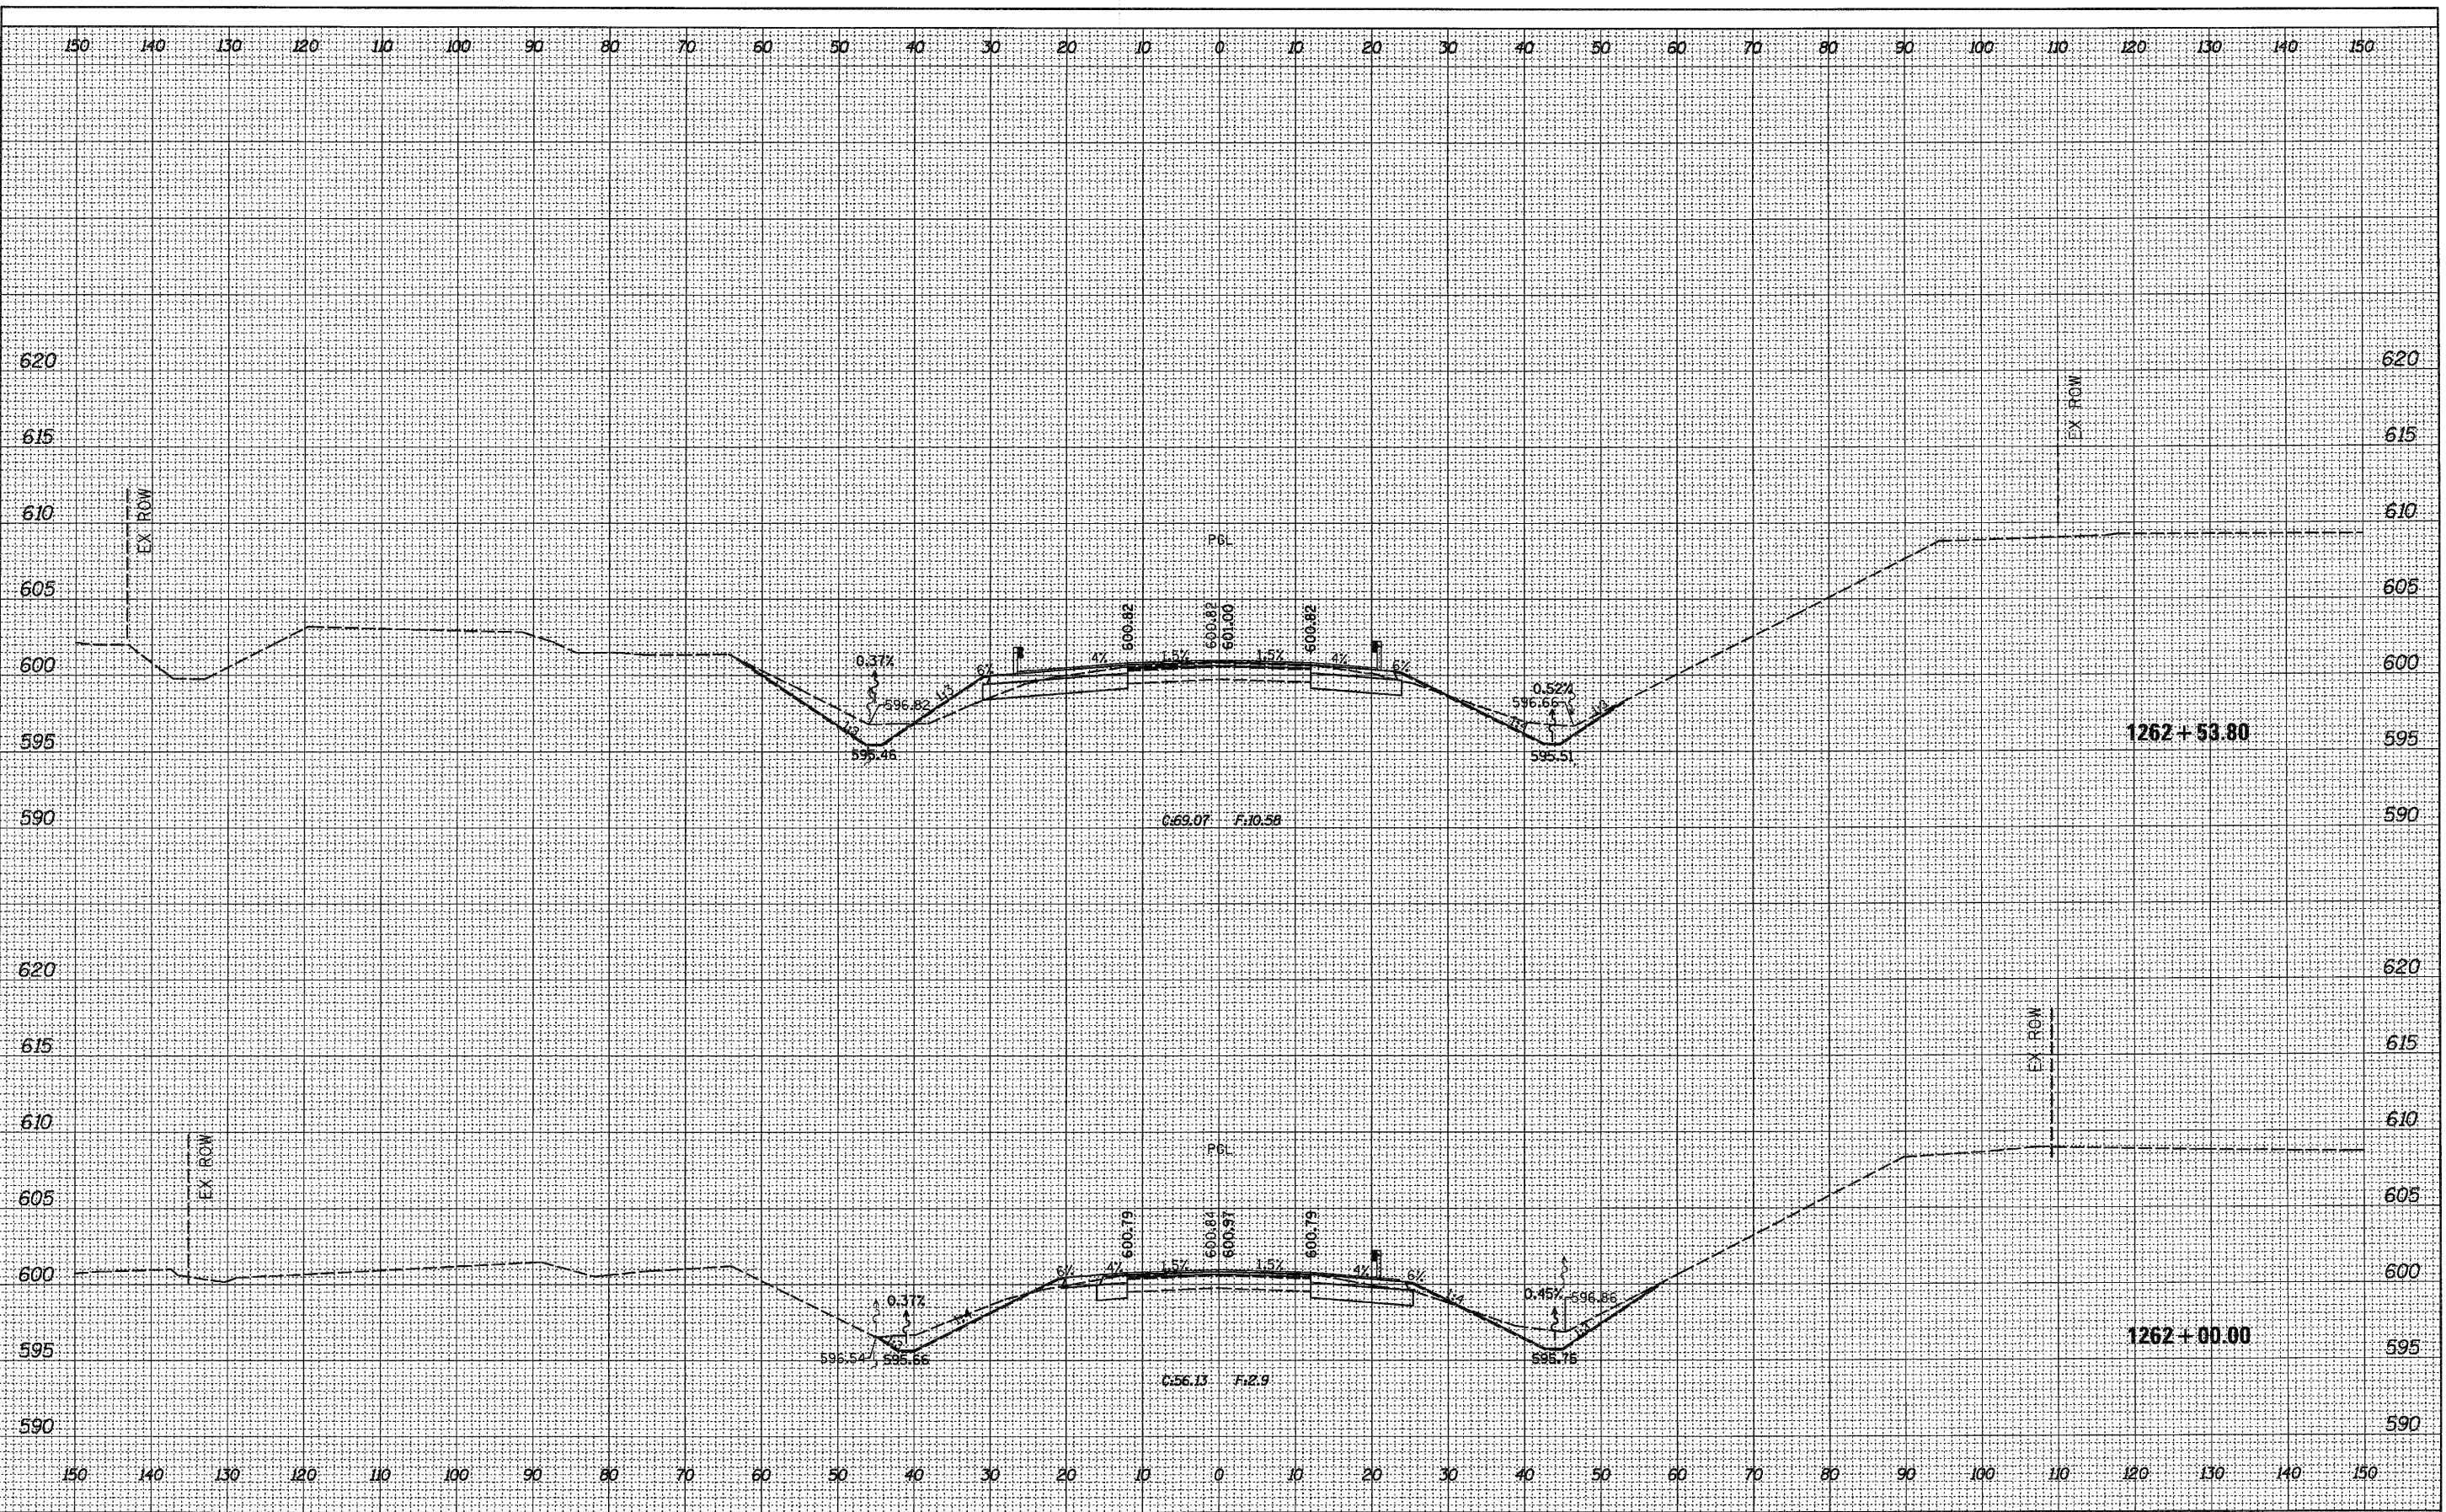

USER NAME = *USER*	DESIGNED - JNH	REVISED -
PLOT SCALE = #SCALE*	DRAWN - JNH	REVISED -
PLOT DATE = 10/28/2010	CHECKED - KMB	REVISED -
	DATE - 08/27/2010	REVISED -

**STATE OF ILLINOIS
DEPARTMENT OF TRANSPORTATION**

CROSS SECTIONS IL 82 OVER GREEN RIVER	
SCALE: 1"=10'H, 5"V	SHEET NO. 6 OF 17 SHEETS
STA. 1262+00.00	TO STA. 1262+53.80

F.A.P. RTE.	SECTION	COUNTY	TOTAL SHEETS	SHEET NO.
638	129BR-4	HENRY	93	82
CONTRACT NO. 64D25				
ILLINOIS FED. AID PROJECT				