


DATE	
BY	
REVISIONS	
PLOTTED	
TEMPLATE	
AREAS	
CHECKED	
FINAL SURVEY	
NOTE BOOK	
NO.	

DATE	
BY	
REVISIONS	
PLOTTED	
TEMPLATE	
AREAS	
CHECKED	
ORIGINAL SURVEY	
NOTE BOOK	
NO.	

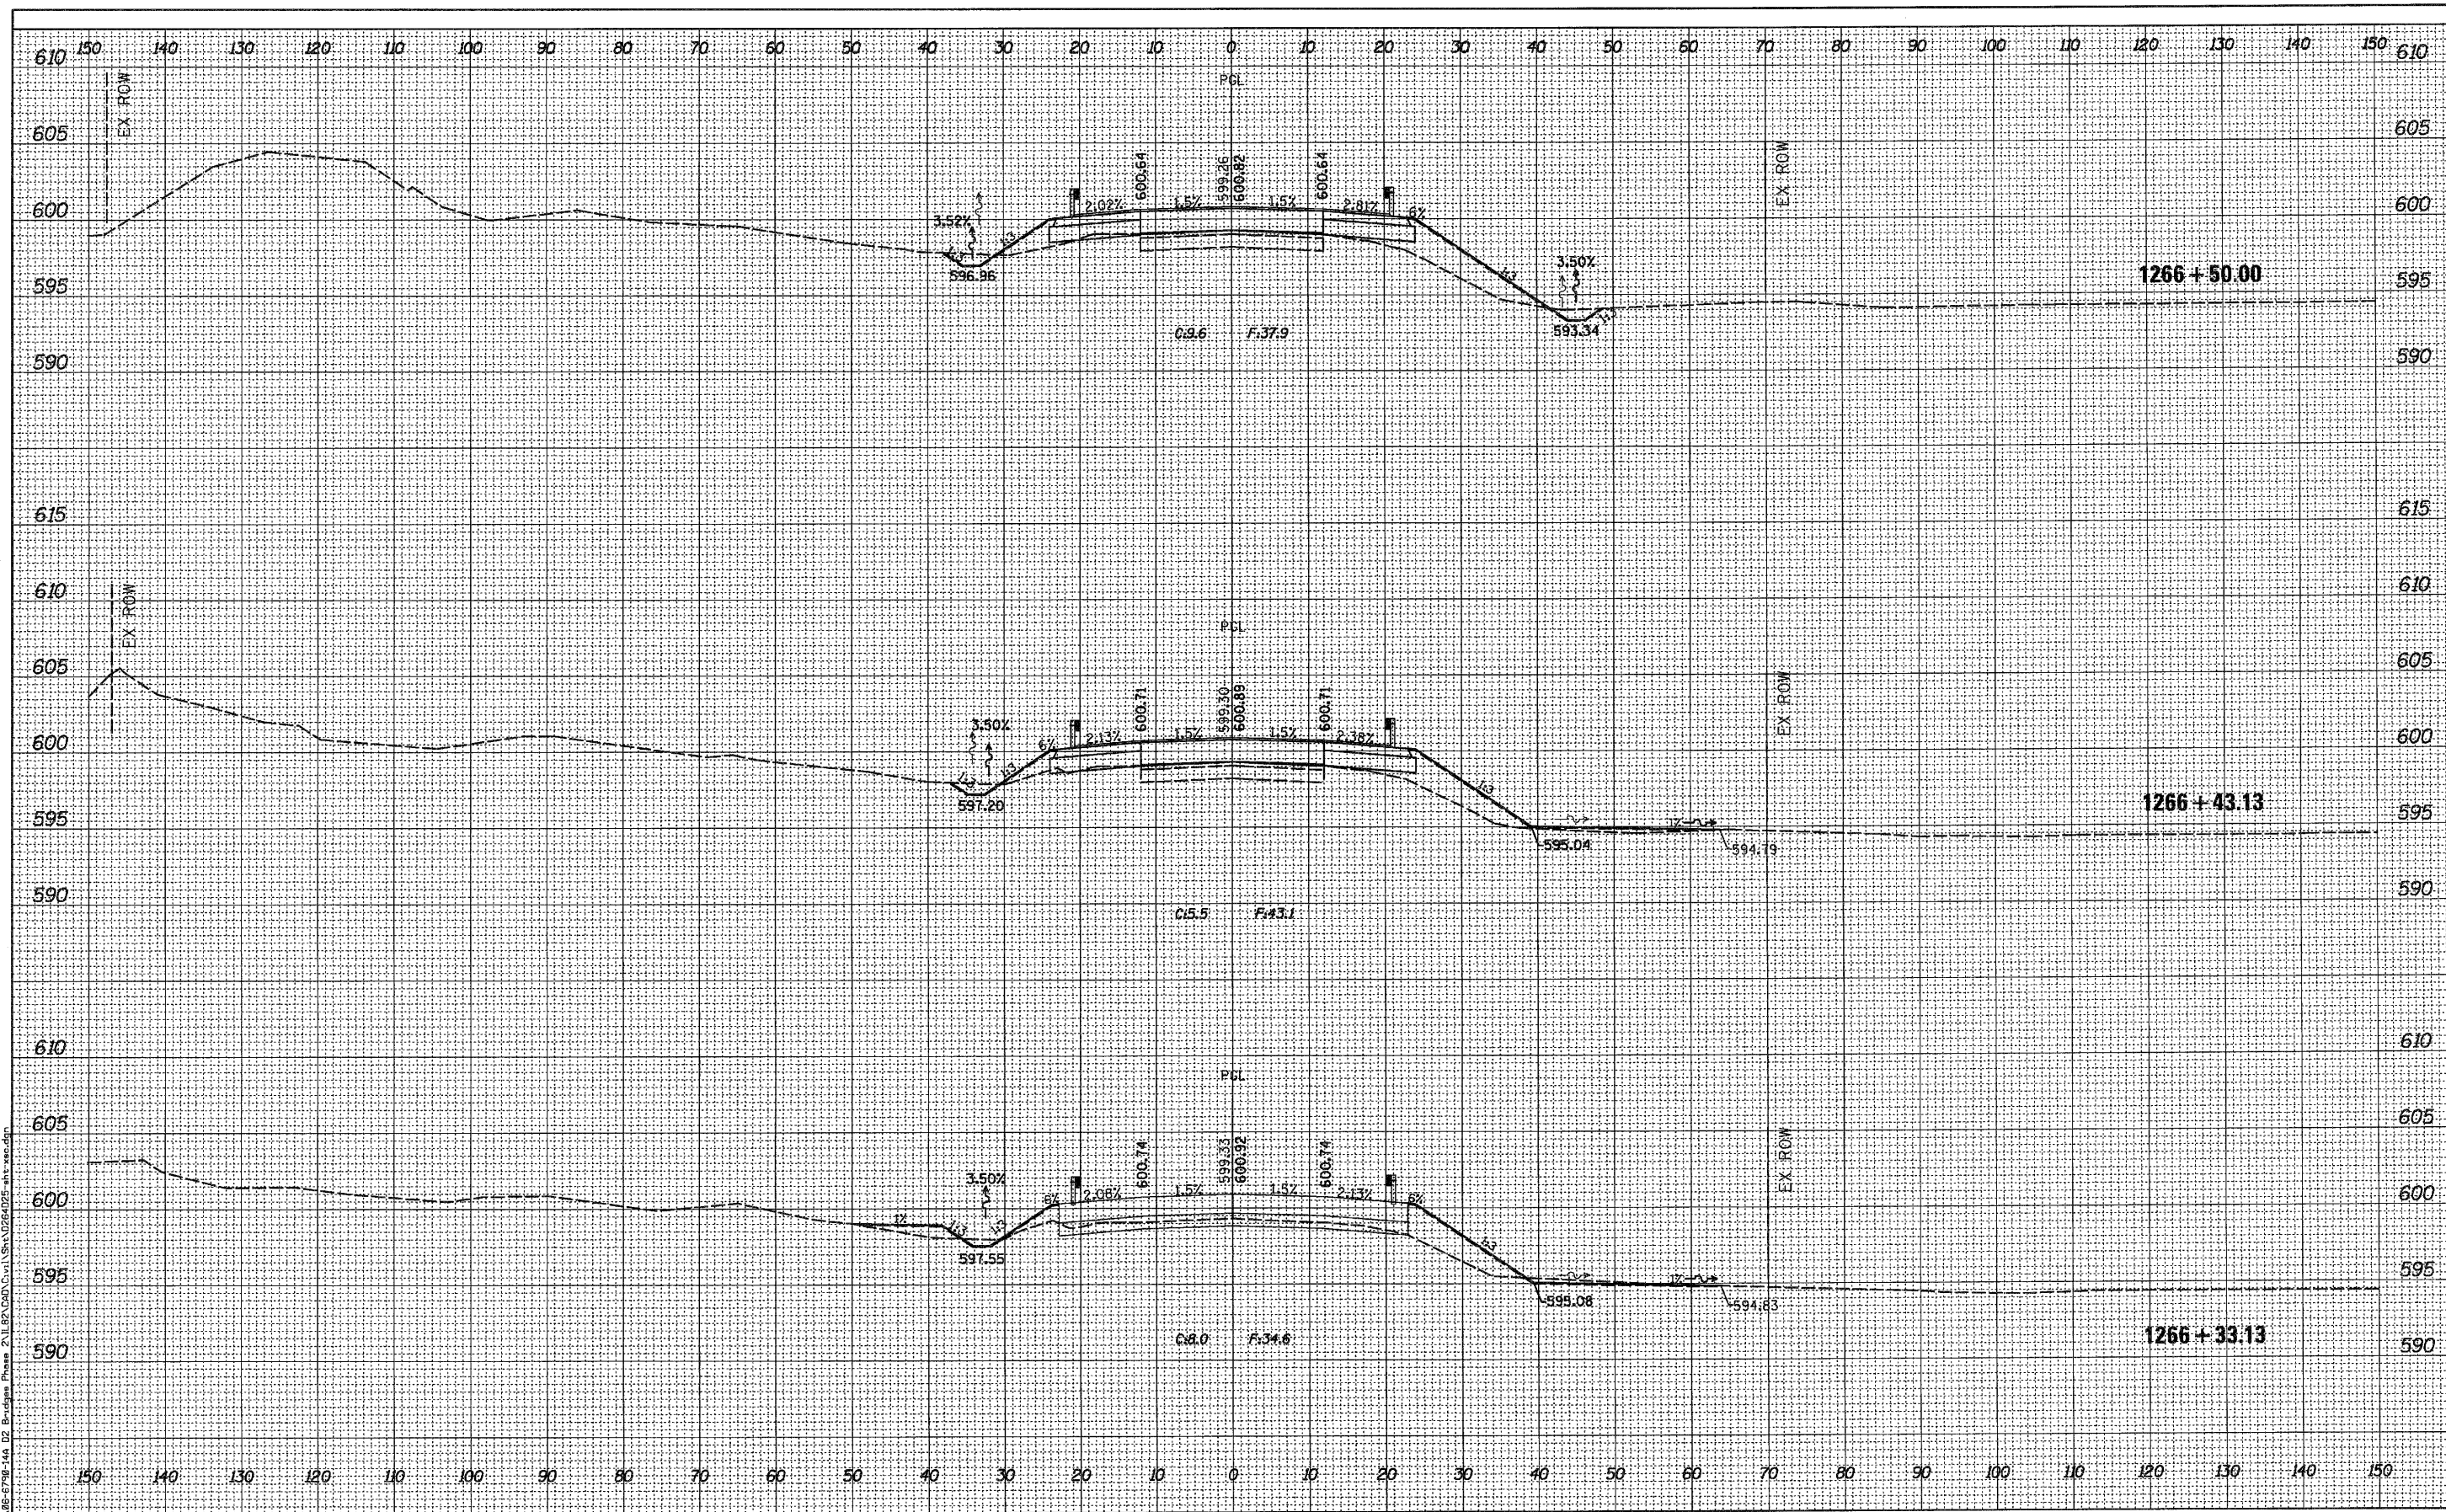

FILE NAME: G:\ENGINEERING\99-144 D2 Boudinham Phase 2\11.02.00\11.01\Sta\1266+33.13-111.sec.dwg



USER NAME = *USER*	DESIGNED - JNH	REVISED -
PLOT SCALE = #SCALE#	DRAWN - JNH	REVISED -
PLOT DATE = 10/28/2010	CHECKED - KMB	REVISED -
	DATE - 08/27/2010	REVISED -

**STATE OF ILLINOIS
DEPARTMENT OF TRANSPORTATION**

CROSS SECTIONS IL 82 OVER GREEN RIVER	
SCALE: 1"=10'H, 5'V	SHEET NO. 11 OF 17 SHEETS
STA. 1266+33.13	TO STA. 1266+50.00

F.A.P. RTE.	SECTION	COUNTY	TOTAL SHEETS	SHEET NO.
638	129BR-4	HENRY	93	87
CONTRACT NO. 64D25				
ILLINOIS FED. AID PROJECT				