


DATE	
BY	
SAVED	
SURVEY	
TEMPLATE	
AREAS	
NO.	
FINAL	
NOTE	
BOOK	
AREAS	
CHECKED	
NO.	

DATE	
BY	
SAVED	
SURVEY	
TEMPLATE	
AREAS	
NO.	
ORIGINAL	
NOTE	
BOOK	
AREAS	
CHECKED	
NO.	

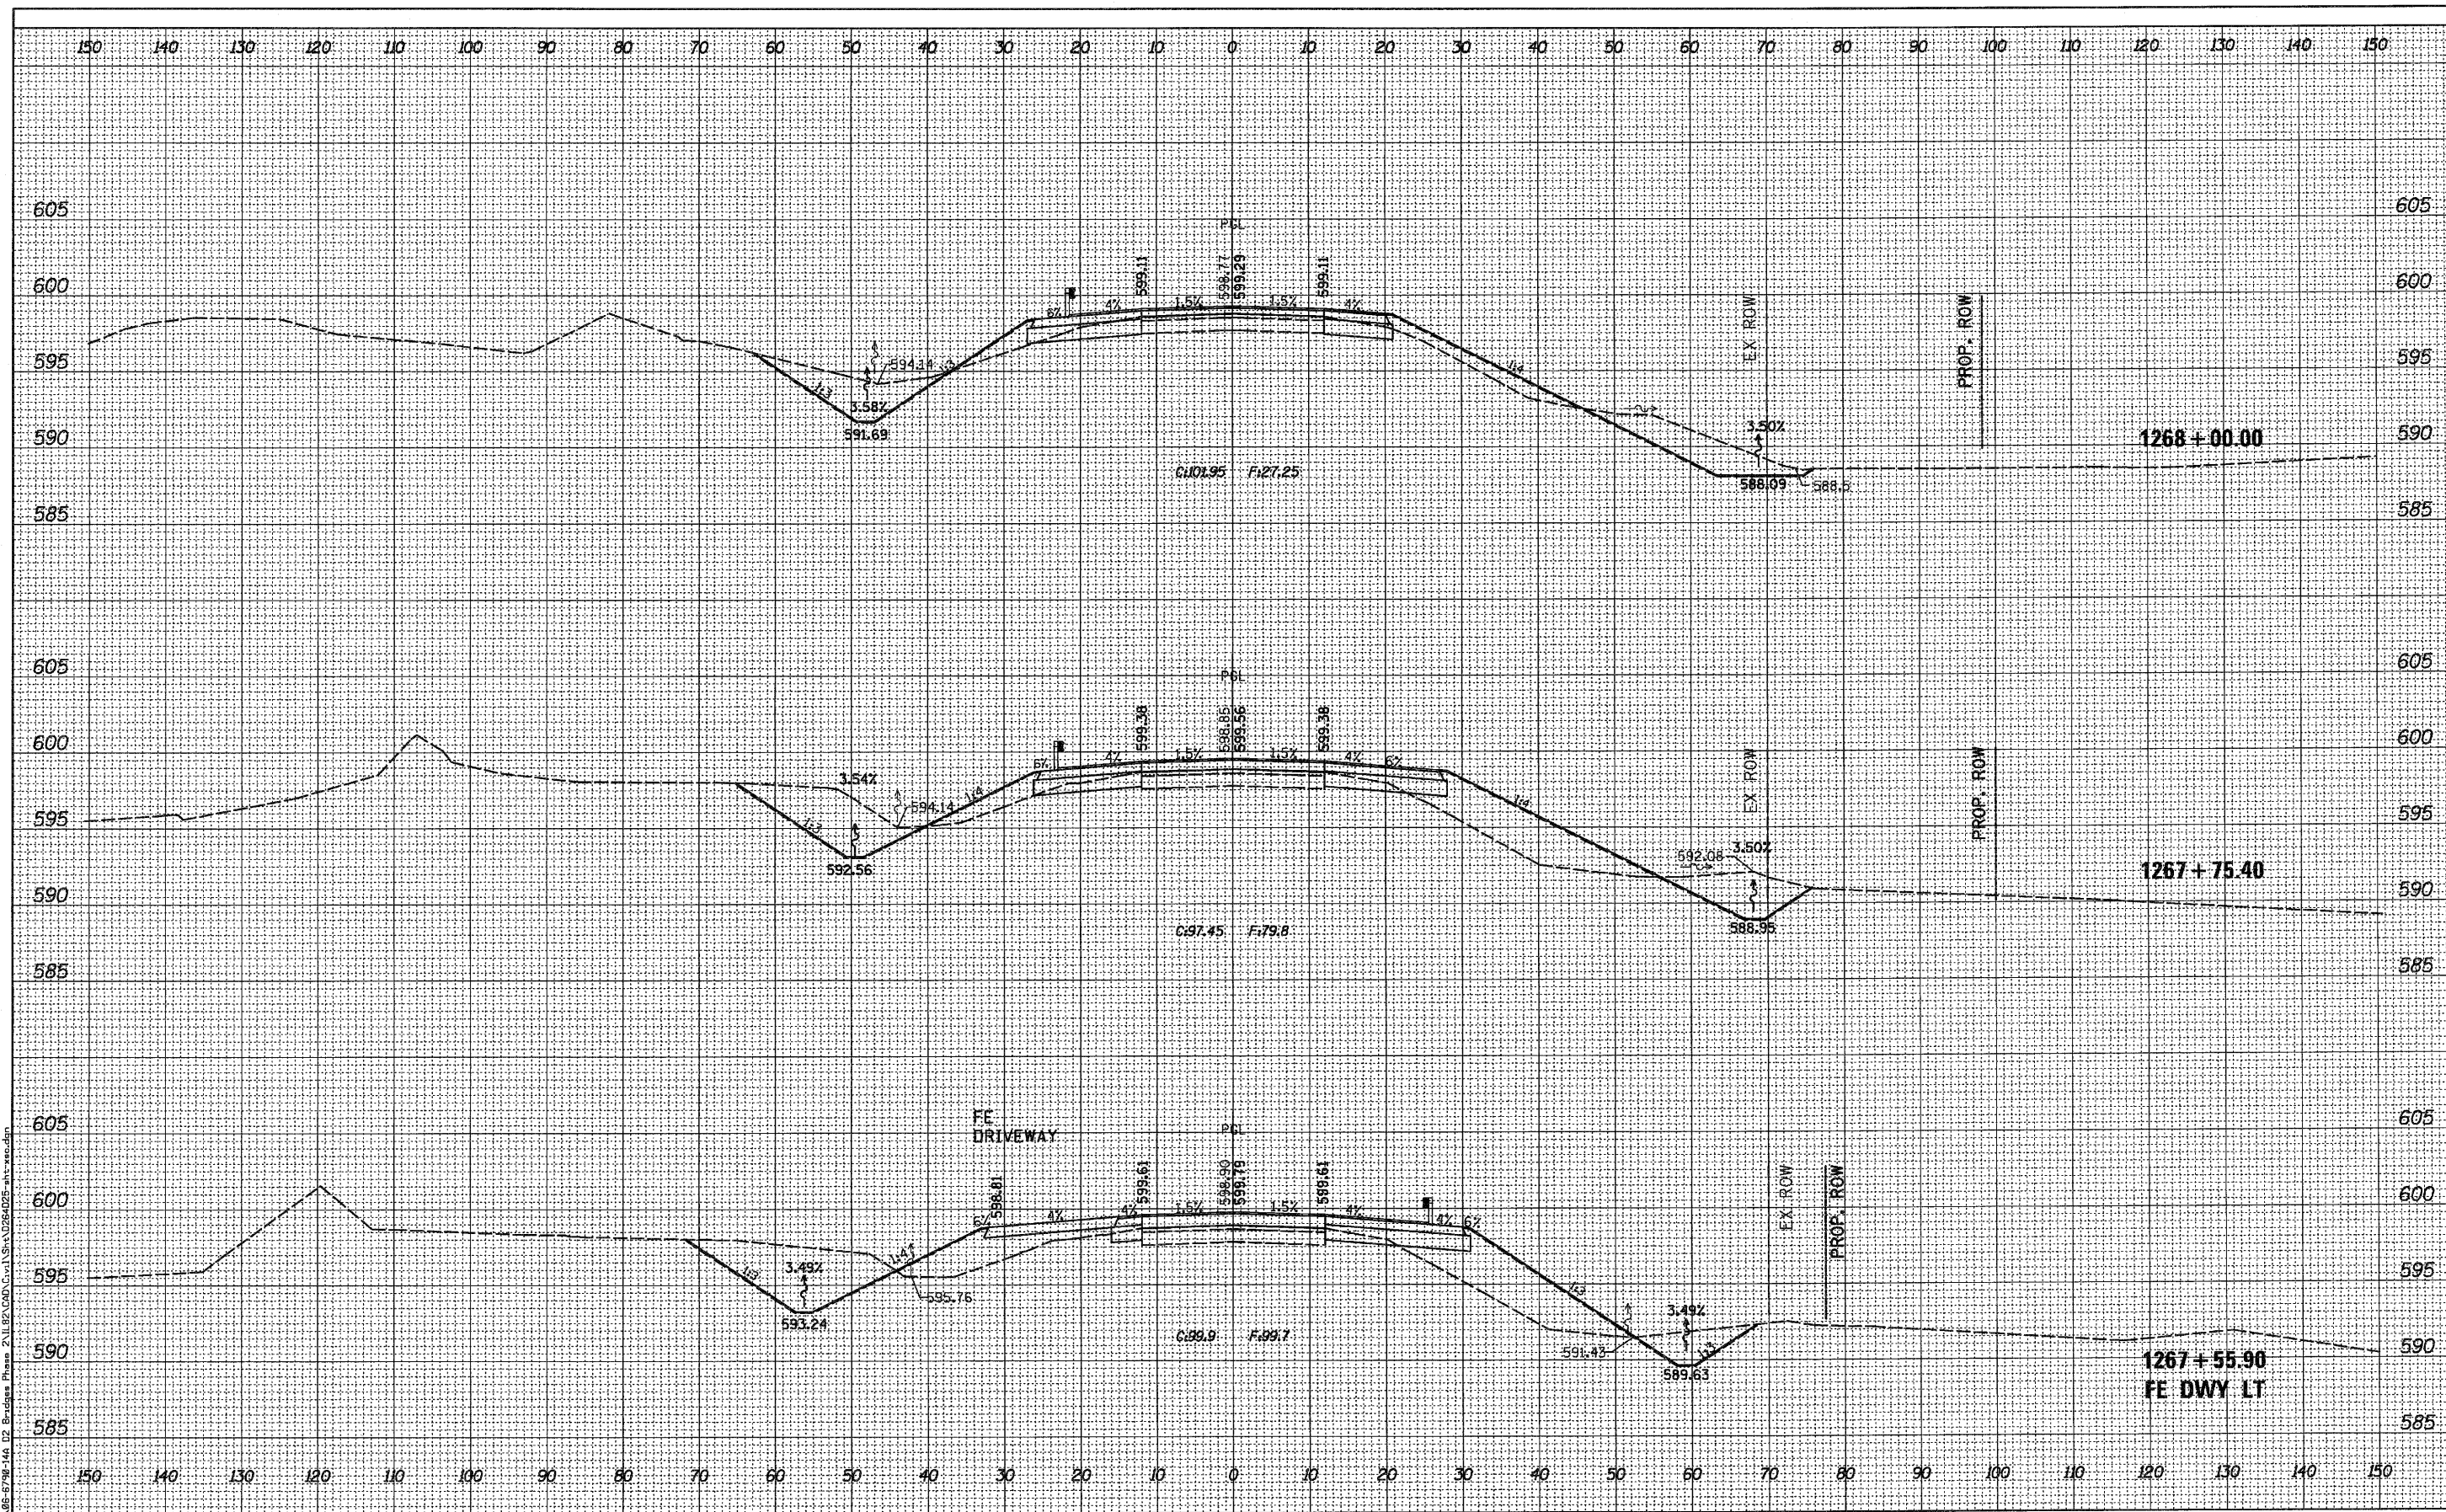

FILE NAME: G:\ENR\08-5798-144 D2 Bridge Plans\1182\Auto\Sheet\026D25-INT.dwg



USER NAME = #USER#	DESIGNED - JNH	REVISED -
PLOT SCALE = #SCALE#	DRAWN - JNH	REVISED -
PLOT DATE = 10/26/2010	CHECKED - KMB	REVISED -
	DATE - 08/27/2010	REVISED -

**STATE OF ILLINOIS
DEPARTMENT OF TRANSPORTATION**

CROSS SECTIONS	
IL 82 OVER GREEN RIVER	
SCALE: 1"=10'H, 5"V	SHEET NO. 13 OF 17 SHEETS
STA. 1267+55.90	TO STA. 1268+00.00

F.A.P. RTE. 638	SECTION 129BR-4	COUNTY HENRY	TOTAL SHEETS 93	SHEET NO. 89
CONTRACT NO. 64D25				
ILLINOIS FED. AID PROJECT				