


FINAL SURVEY	BY	DATE
SURVEYED		
PLOTTED		
TEMPLATE		
NOTE BOOK		
AREAS		
AREAS CHECKED		
NO.		

ORIGINAL SURVEY	BY	DATE
SURVEYED		
PLOTTED		
TEMPLATE		
NOTE BOOK		
AREAS		
AREAS CHECKED		
NO.		

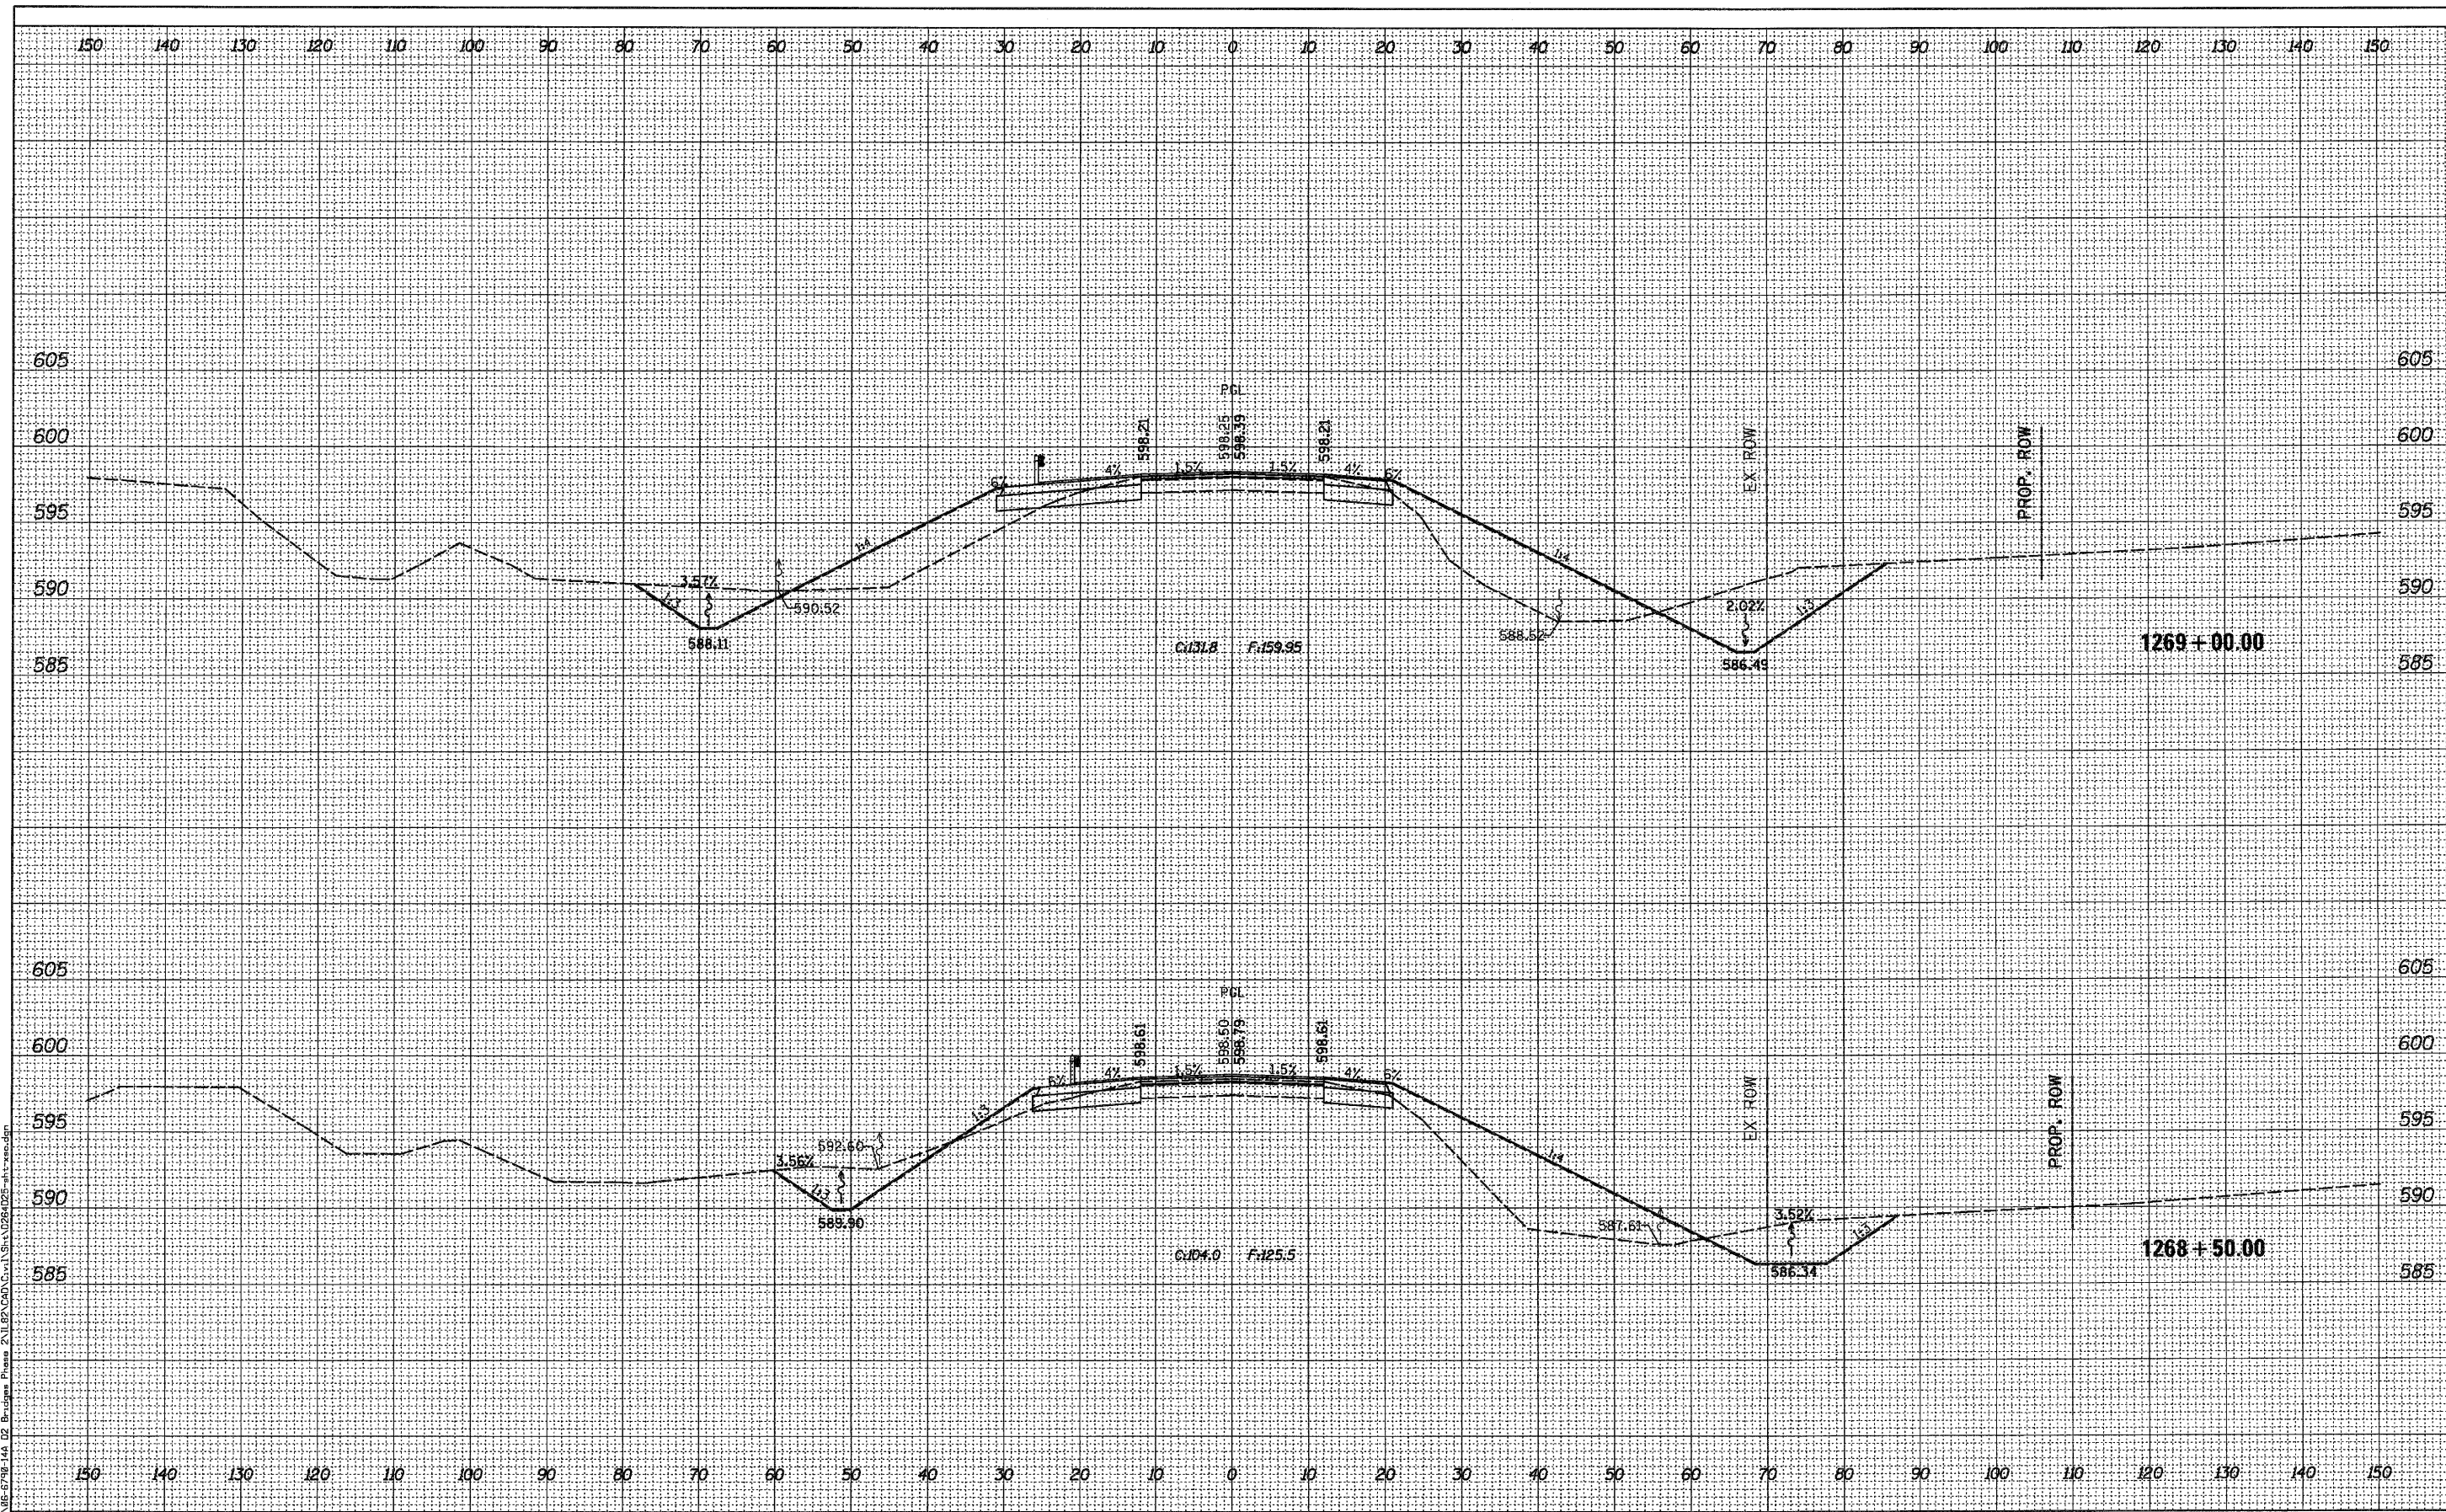

USER NAME = *USER*	DESIGNED - JNH	REVISED -
PLOT SCALE = *SCALE*	DRAWN - JNH	REVISED -
PLOT DATE = 10/28/2010	CHECKED - KMB	REVISED -
	DATE - 08/27/2010	REVISED -

**STATE OF ILLINOIS
DEPARTMENT OF TRANSPORTATION**

CROSS SECTIONS IL 82 OVER GREEN RIVER	
SCALE: 1"=10'H, 5"V	SHEET NO. 14 OF 17 SHEETS
STA. 1268+50.00	TO STA. 1269+00.00

F.A.P. RTE. 638	SECTION 129BR-4	COUNTY HENRY	TOTAL SHEETS 93	SHEET NO. 90
ILLINOIS FED. AID PROJECT			CONTRACT NO. 64D25	