


FINAL SURVEY	SURVEYED	BY	DATE
NOTE BOOK NO.	PLOTTED		
	TEMPLATE		
	AREAS CHECKED		

ORIGINAL SURVEY	SURVEYED	BY	DATE
NOTE BOOK NO.	PLOTTED		
	TEMPLATE		
	AREAS CHECKED		

FILE NAME = G:\ENCL\66-6798-1A D2 Bridge\Phase 2\IL82\CAD\Civil\SHA\1272+30.DWG

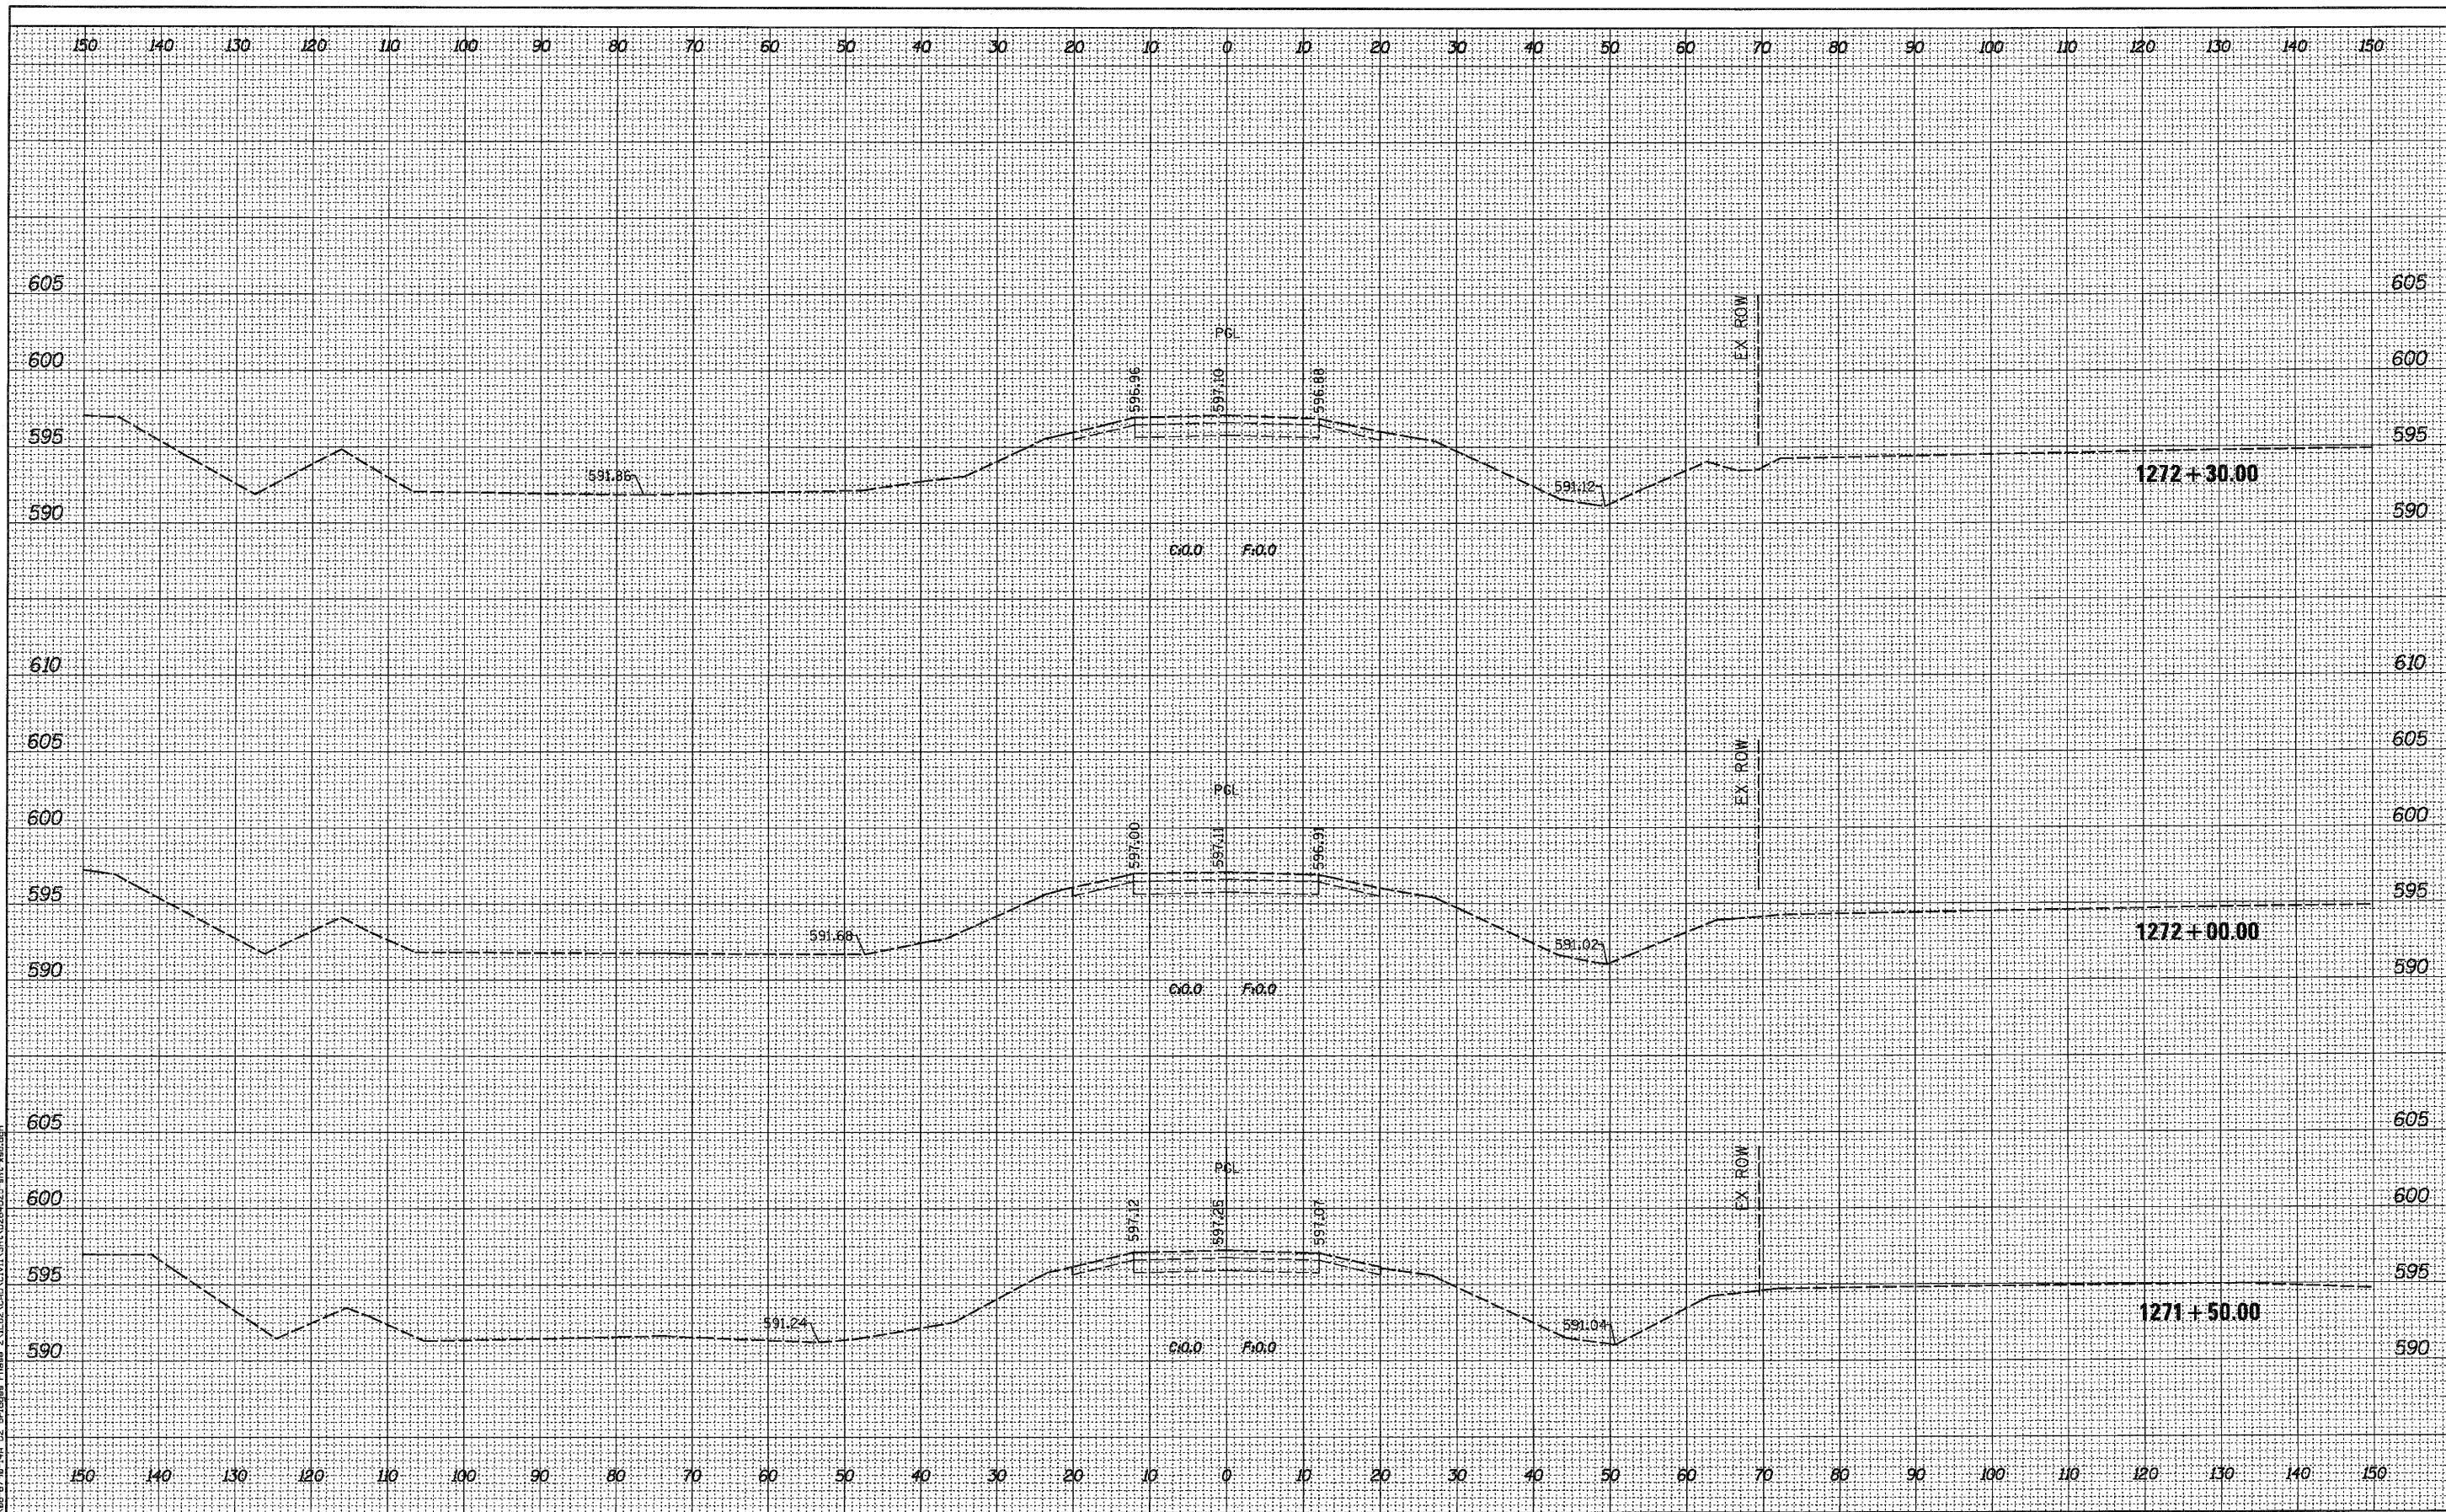

USER NAME = #USER*	DESIGNED - JNH	REVISED - _____
PLLOT SCALE = #SCALE*	DRAWN - JNH	REVISED - _____
PLLOT DATE = 10/28/2010	CHECKED - KMB	REVISED - _____
	DATE - 08/27/2010	REVISED - _____

**STATE OF ILLINOIS  
DEPARTMENT OF TRANSPORTATION**

<b>CROSS SECTIONS IL 82 OVER GREEN RIVER</b>	
SCALE: 1"=10'H, 5'V	SHEET NO. 17 OF 17 SHEETS
STA. 1271+50.00	TO STA. 1272+30.00

F.A.P. RTE.	SECTION	COUNTY	TOTAL SHEETS	SHEET NO.
638	129BR-4	HENRY	93	93
CONTRACT NO. 64D25				
ILLINOIS FED. AID PROJECT				