



PLAN VIEW

Existing pavement markings shall be temporarily covered prior to application of the deck surface treatment, to prevent the material from being applied to the markings. The temporary covering shall be removed after application of the deck surface treatment and prior to opening to traffic. Cost included with Concrete Sealer.

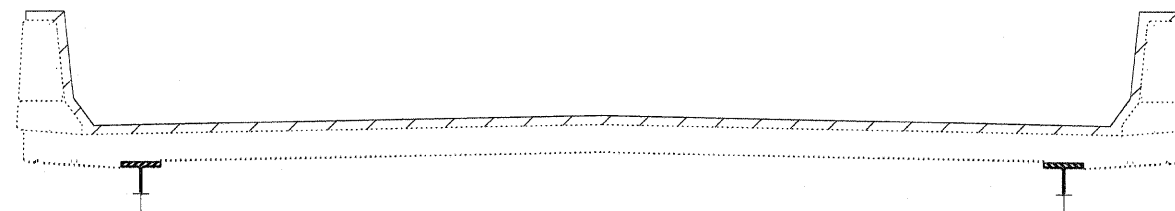

CROSS SECTION WITH PARAPET

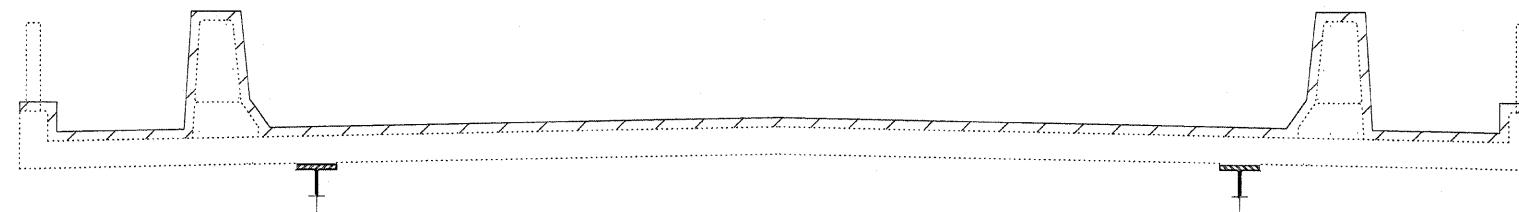

CROSS SECTION WITH SIDEWALK

Various Routes  
D2 Deck Sealing 2011-1  
Various Counties

FILE NAME =	USER NAME = linkdj	DESIGNED -	REVISD -	<b>STATE OF ILLINOIS DEPARTMENT OF TRANSPORTATION</b>	<b>SEALING DETAIL</b>			F.A. -	SECTION	COUNTY	TOTAL SHEETS	SHEET NO.
D:\BRY\CADD plans\Various Counties\2011 deck sealing\Rock River\PLANeng.dgn	DRAWN -	REVISD -	REVISD -					RTS -			7	6
PLOT SCALE = 50.0000' / IN.	CHECKED -	REVISD -	REVISD -		CONTRACT NO. 64G32			ILLINOIS FED. AID PROJECT				
PLOT DATE = Wed Oct 06 11:29:45 2010	DATE -	REVISD -	REVISD -		SCALE: _____	SHEET NO. _____ OF _____ SHEETS	STA. _____ TO STA. _____					